



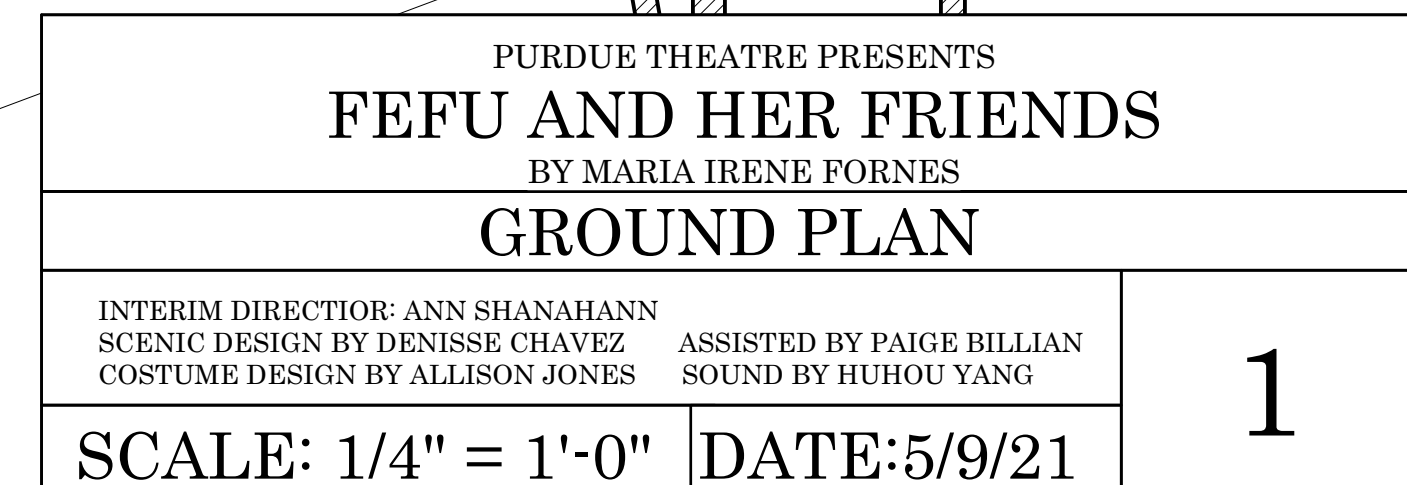

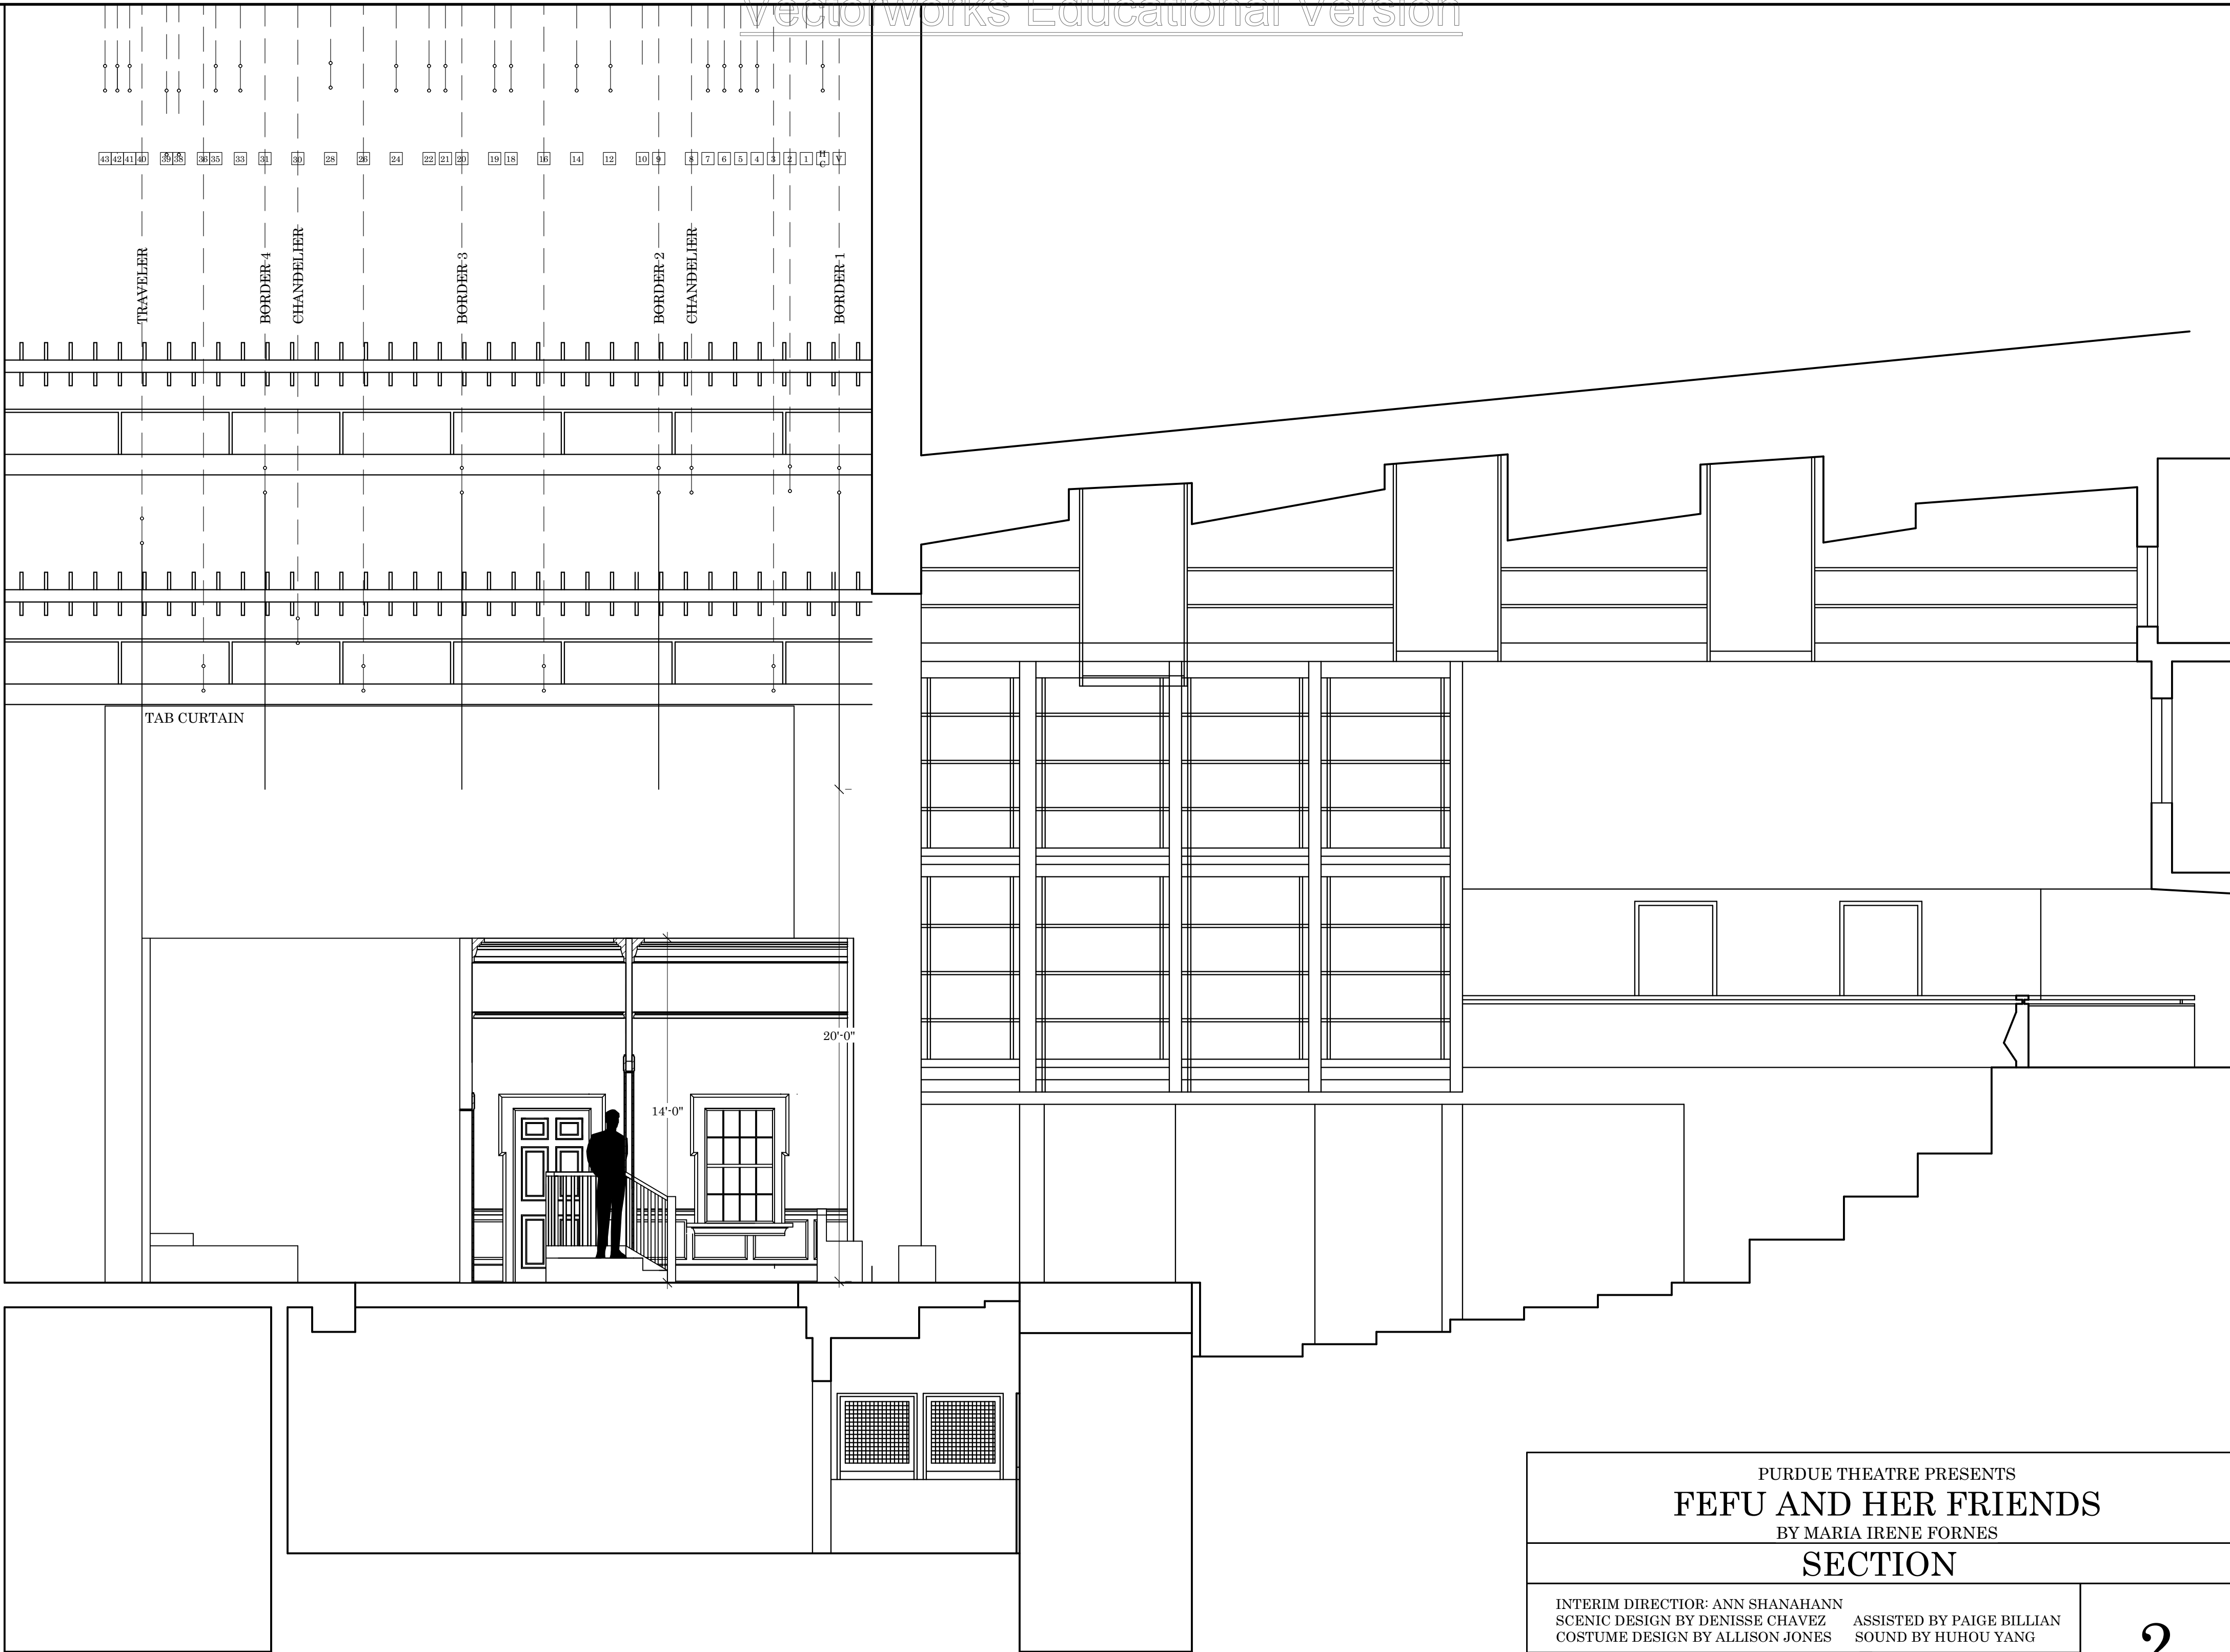


PURDUE THEATRE PRESENTS
FEFU AND HER FRIENDS
BY MARIA IRENE FORNES

SECTION


INTERIM DIRECTOR: ANN SHANAHANN
SCENIC DESIGN BY DENISSE CHAVEZ
COSTUME DESIGN BY ALLISON JONES

ASSISTED BY PAIGE BILLIAN
SOUND BY HUHOU YANG


SCALE: 1/4" = 1'-0" | DATE: 5/9/21

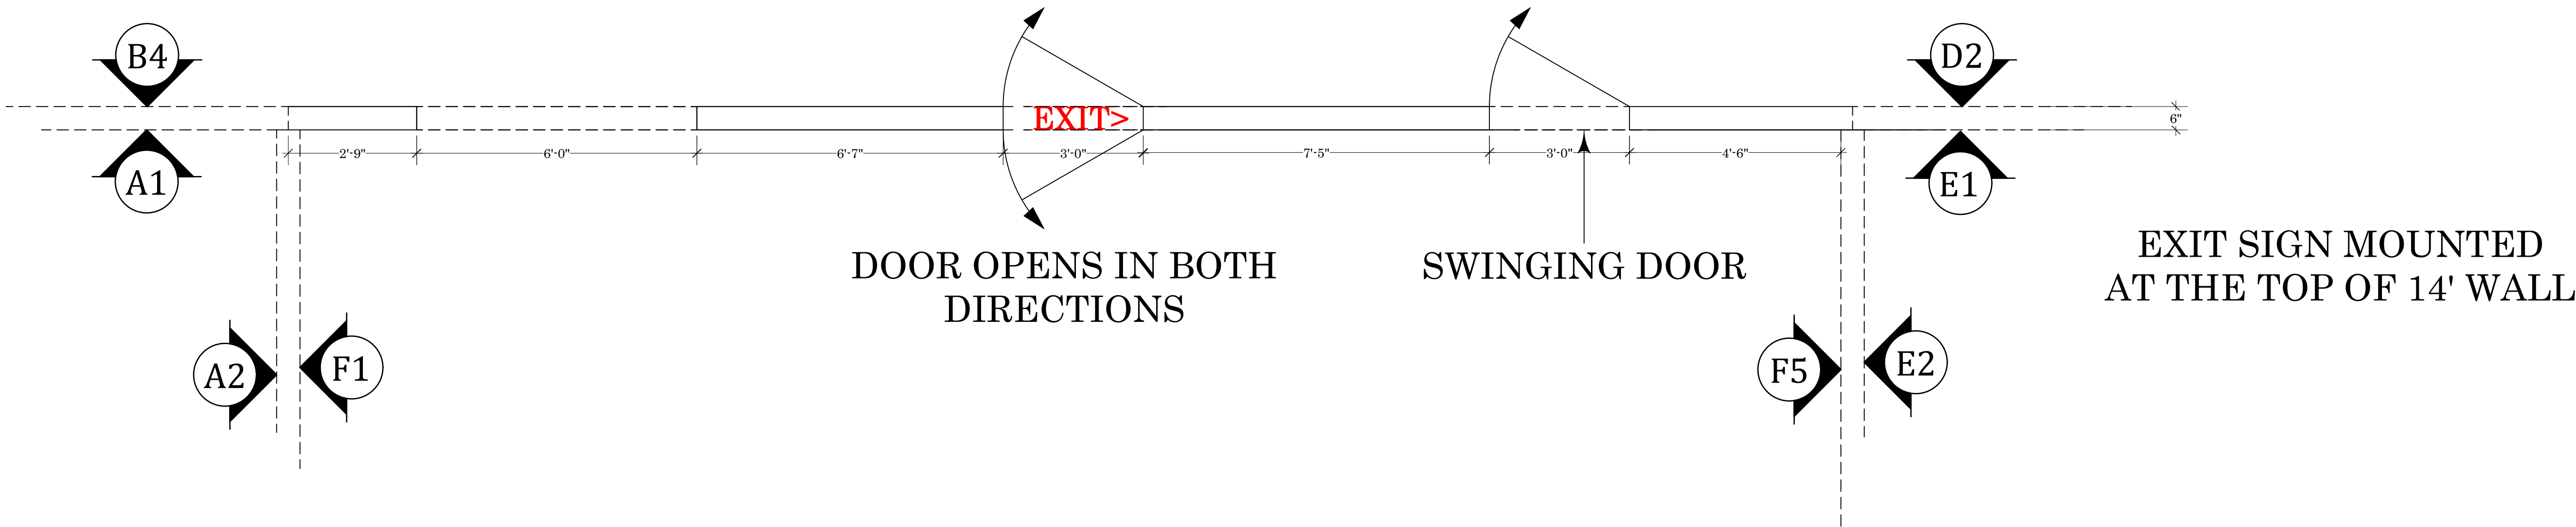

PLAN

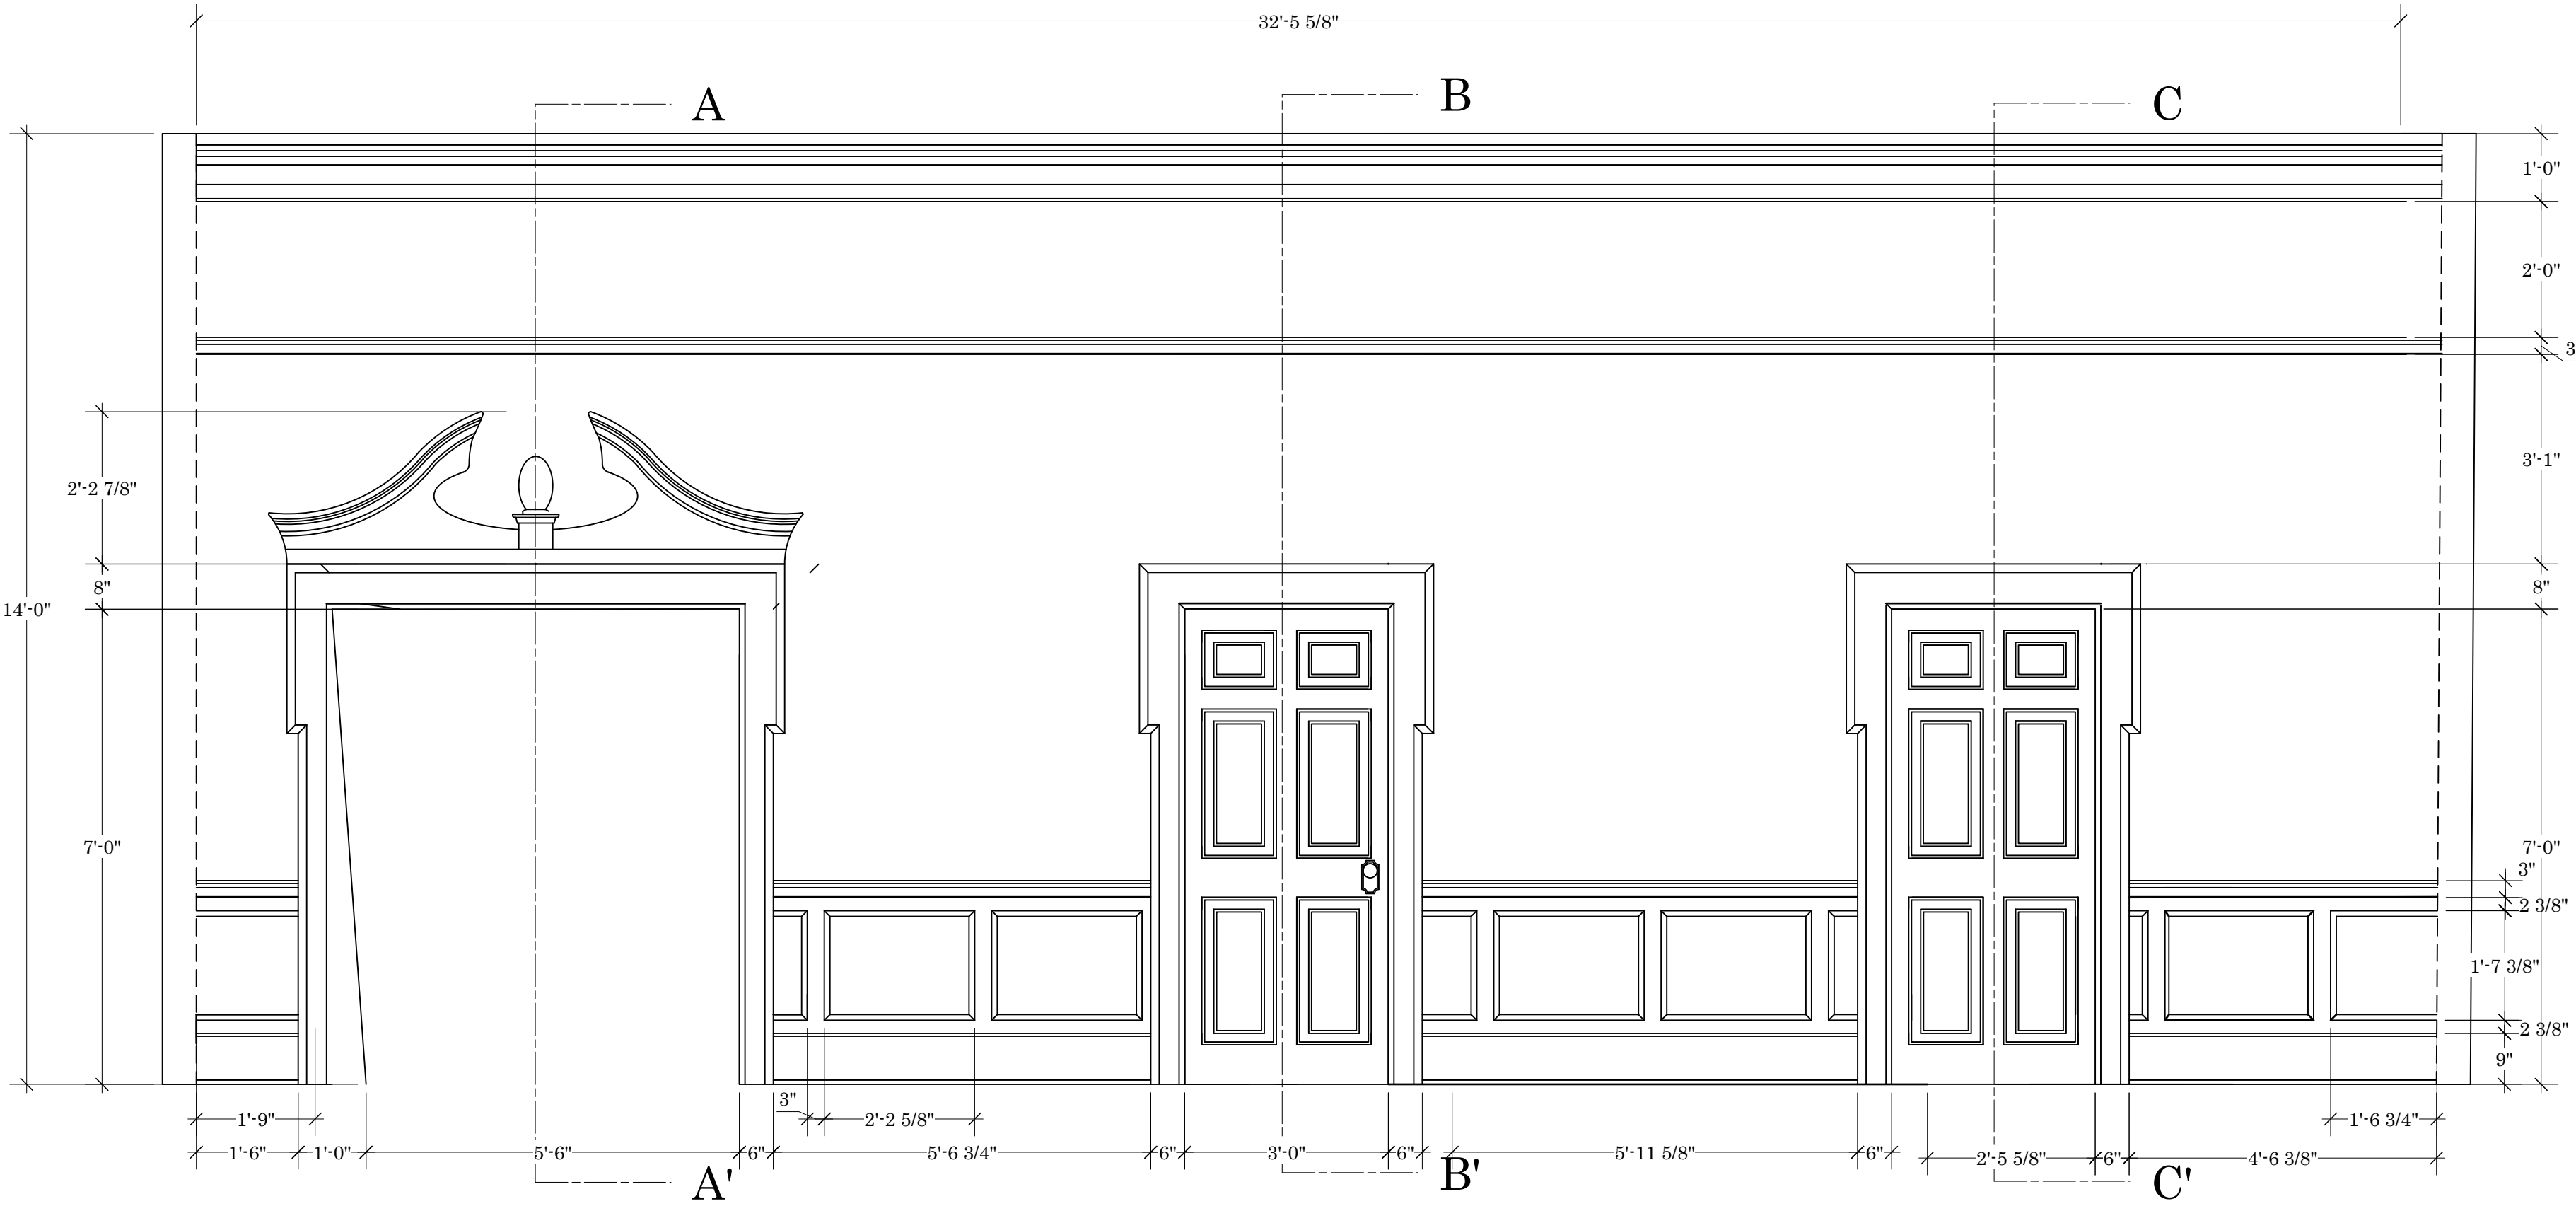

FRONT

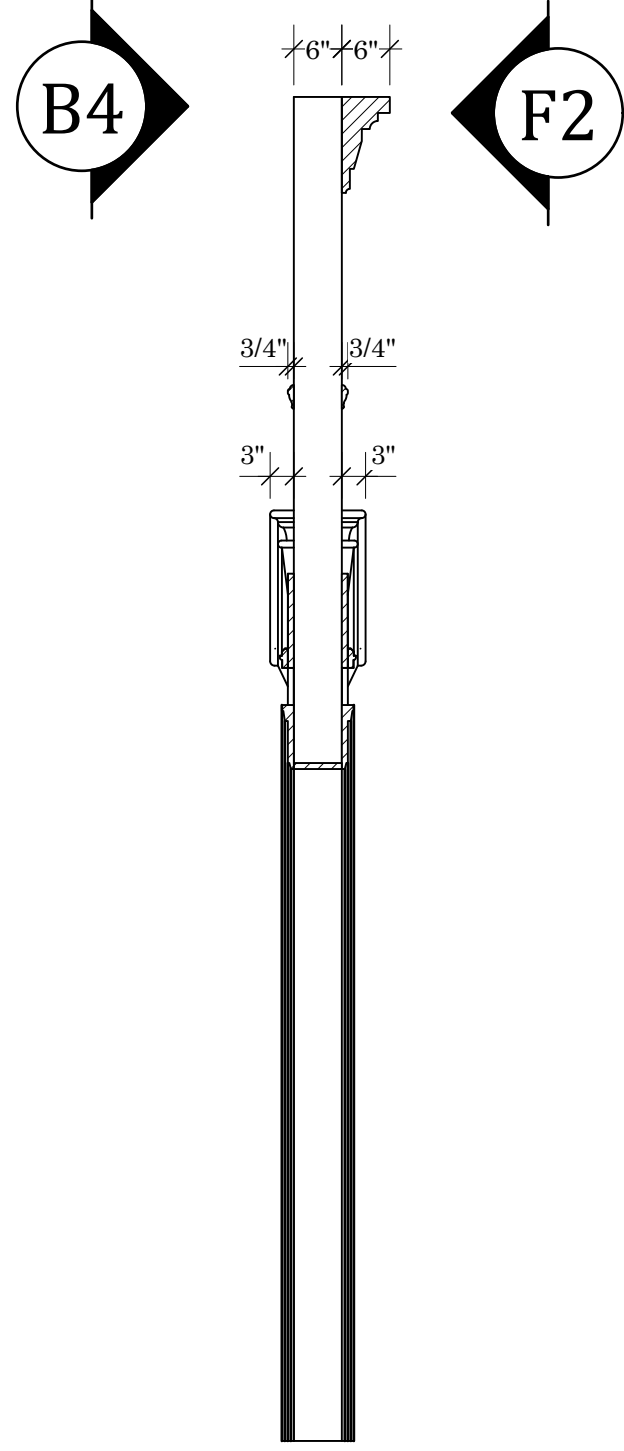

SECTION A - A'

REFERENCE PLATE 9
FOR SECTION B - B'
REFERENCE PLATE 10
FOR SECTION C - C'

PURDUE THEATRE PRESENTS
FEFU AND HER FRIENDS
BY MARIA IRENE FORNES


ELEVATION: WALL F2

INTERIM DIRECTOR: ANN SHANAHANN
SCENIC DESIGN BY DENISSE CHAVEZ
COSTUME DESIGN BY ALLISON JONES


ASSISTED BY PAIGE BILLIAN
SOUND BY HUHOU YANG

SCALE: 1/2" = 1'-0"


DATE: 5/9/21

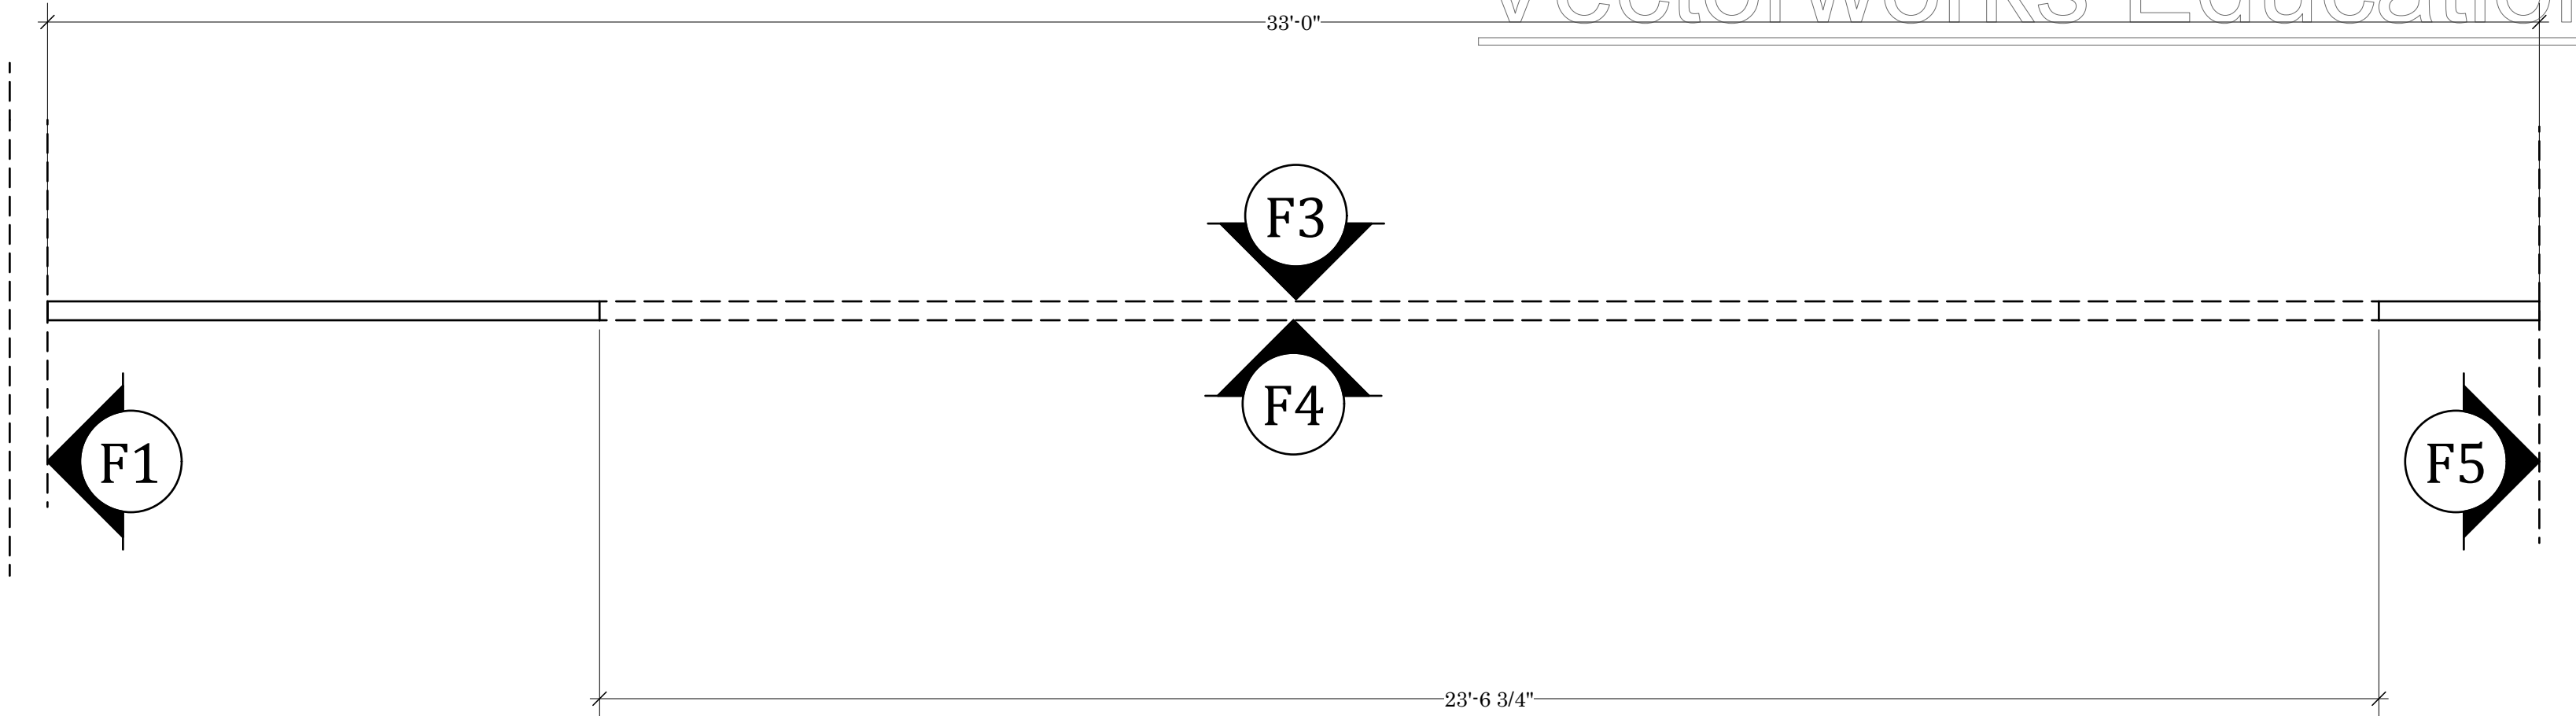

PLAN

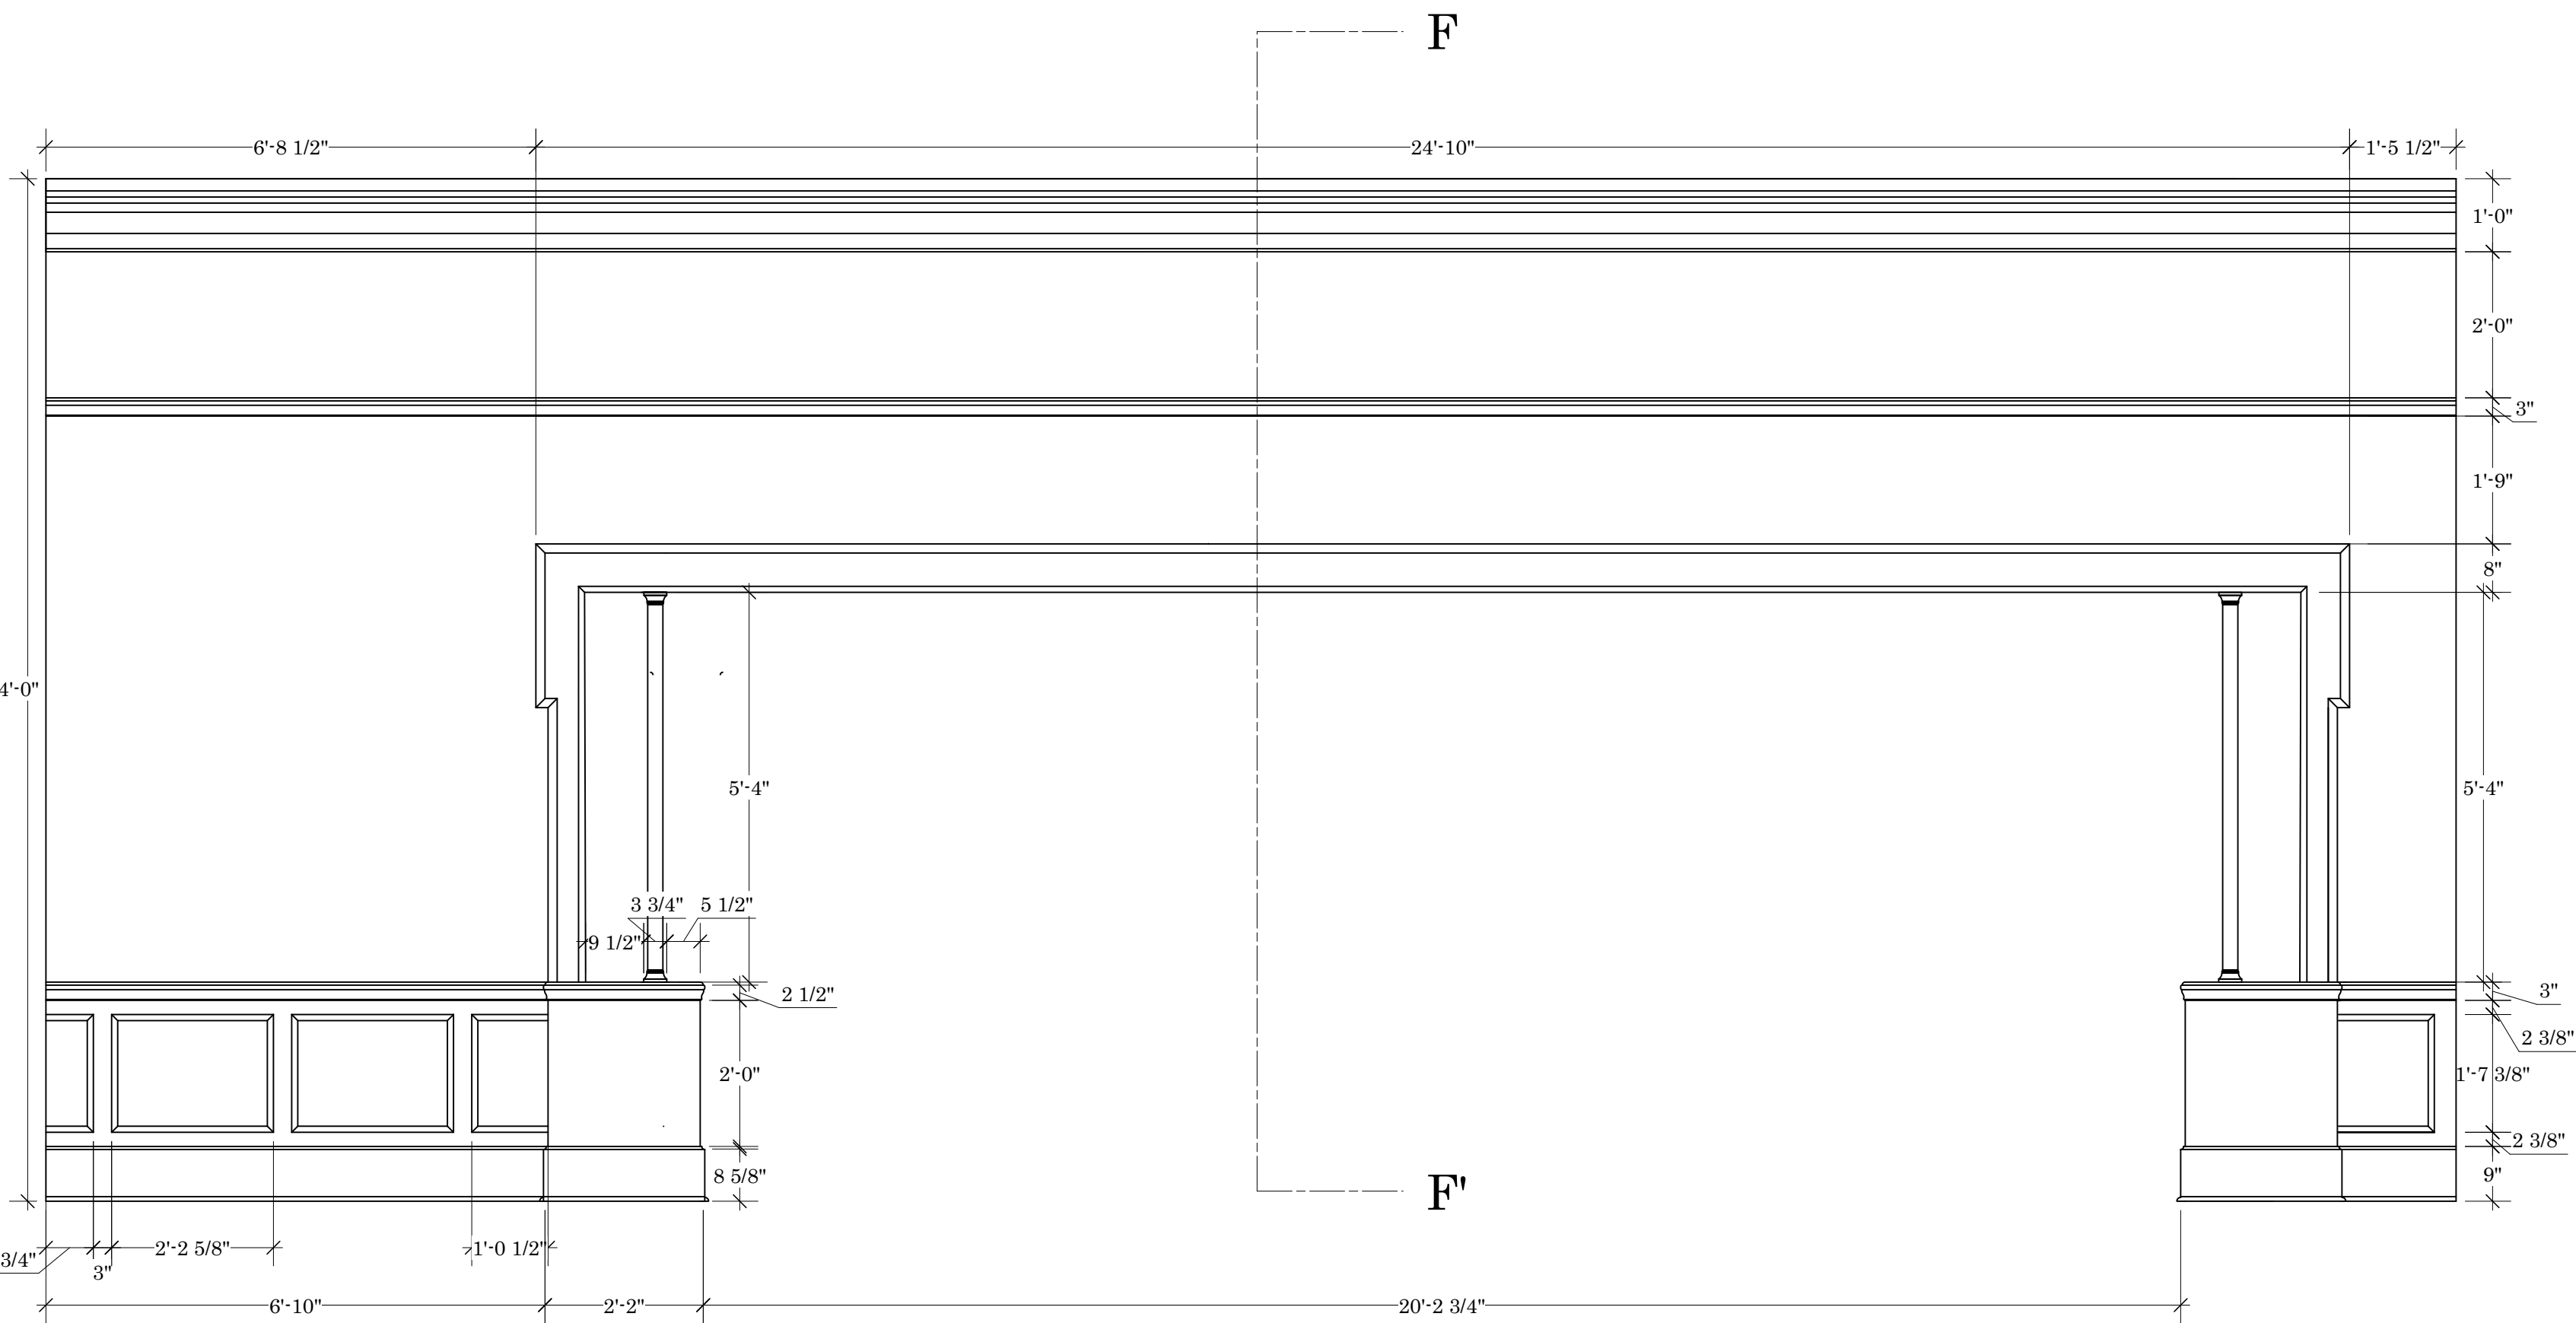

FRONT

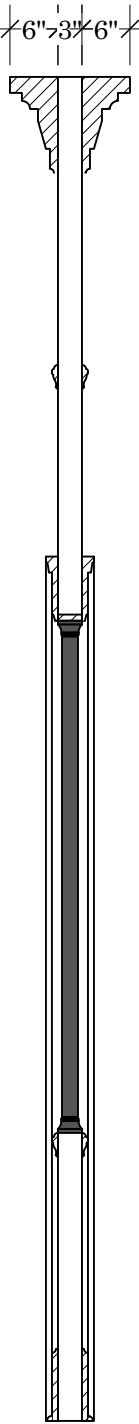

SECTION F - F'


PURDUE THEATRE PRESENTS
FEFU AND HER FRIENDS
BY MARIA IRENE FORNES

ELEVATION: WALL F4

INTERIM DIRECTOR: ANN SHANAHANN
SCENIC DESIGN BY DENISSE CHAVEZ ASSISTED BY PAIGE BILLIAN
COSTUME DESIGN BY ALLISON JONES SOUND BY HUHOU YANG

SCALE: 1/2" = 1'-0"

DATE: 5/9/21

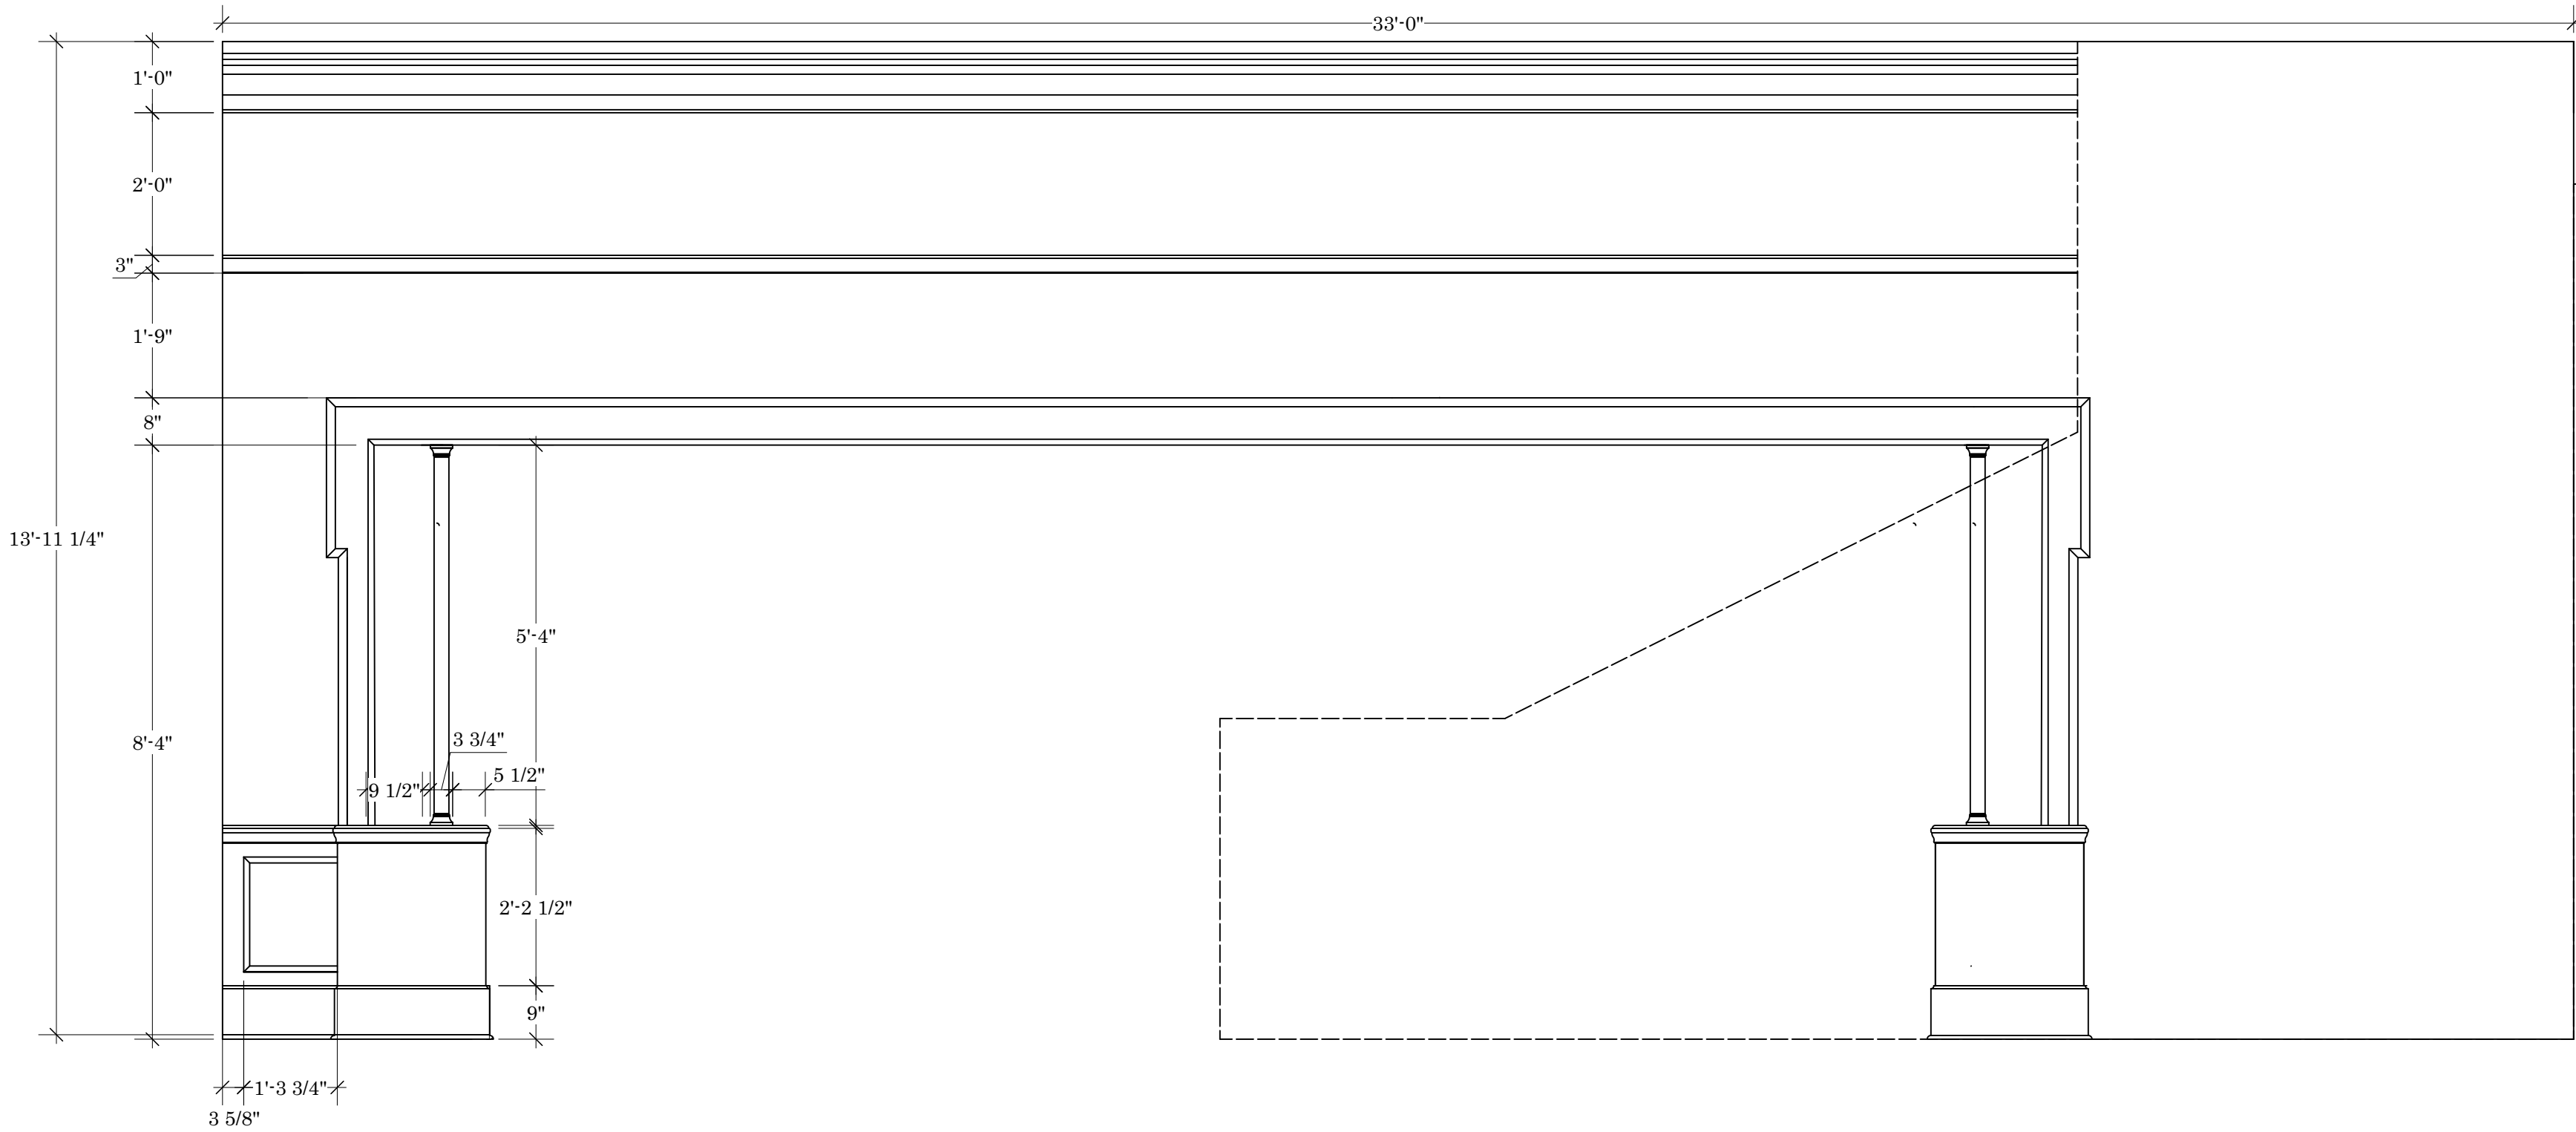


BACK OF STAIRCASE

3'-0"

PLAN

FRONT
REFER TO PLATE 4
FOR PLAN AND SECTION VIEW

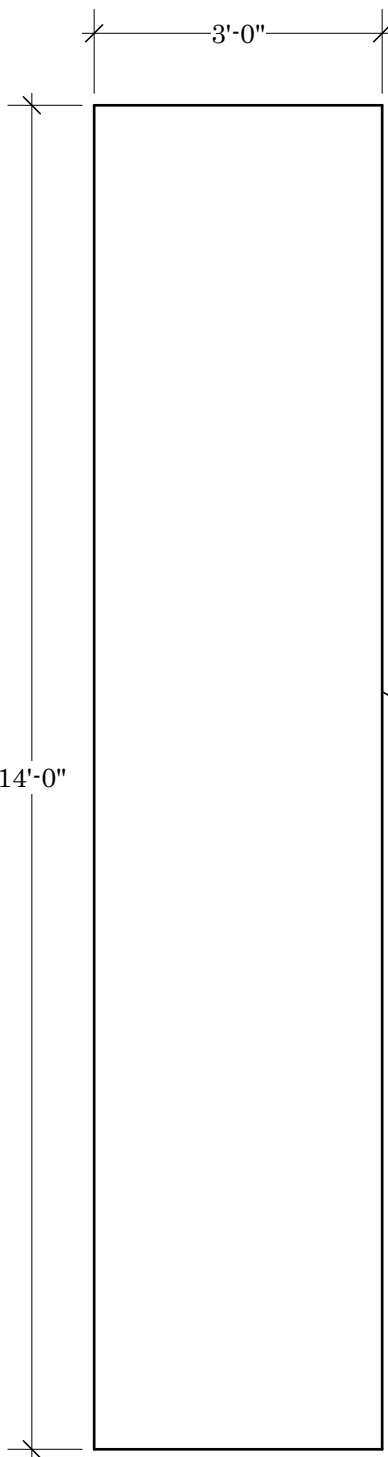

WALLS A3
AND E3

STOCK FLAT
FACED AND
PAINTED BLACK
ON BOTH SIDES


PURDUE THEATRE PRESENTS
FEFU AND HER FRIENDS
BY MARIA IRENE FORNES

ELEVATION: WALL F3 AND RETURNS


INTERIM DIRECTOR: ANN SHANAHANN
SCENIC DESIGN BY DENISSE CHAVEZ ASSISTED BY PAIGE BILLIAN
COSTUME DESIGN BY ALLISON JONES SOUND BY HUHOU YANG

SCALE: 1/2" = 1'-0"


DATE: 5/9/21

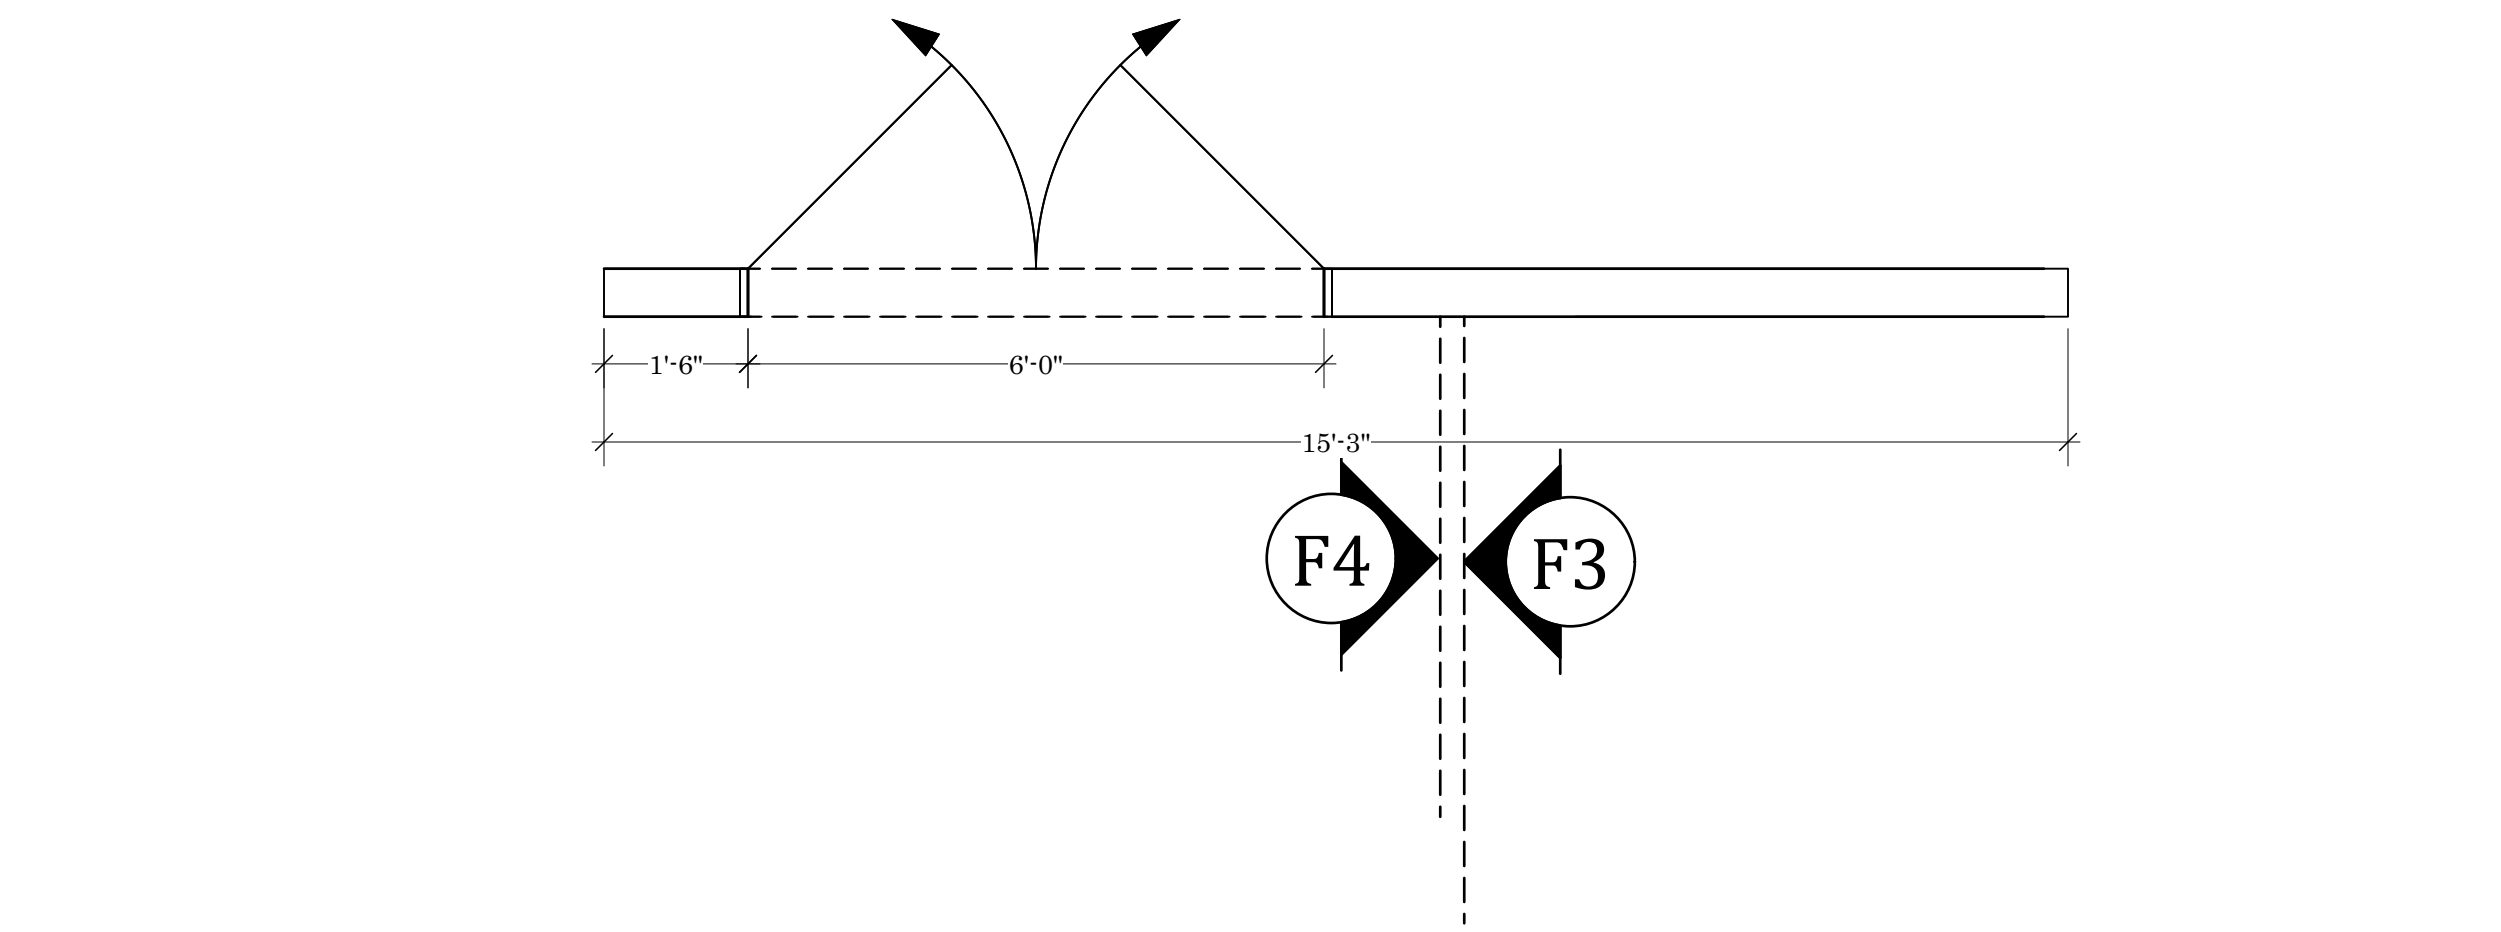

PLAN

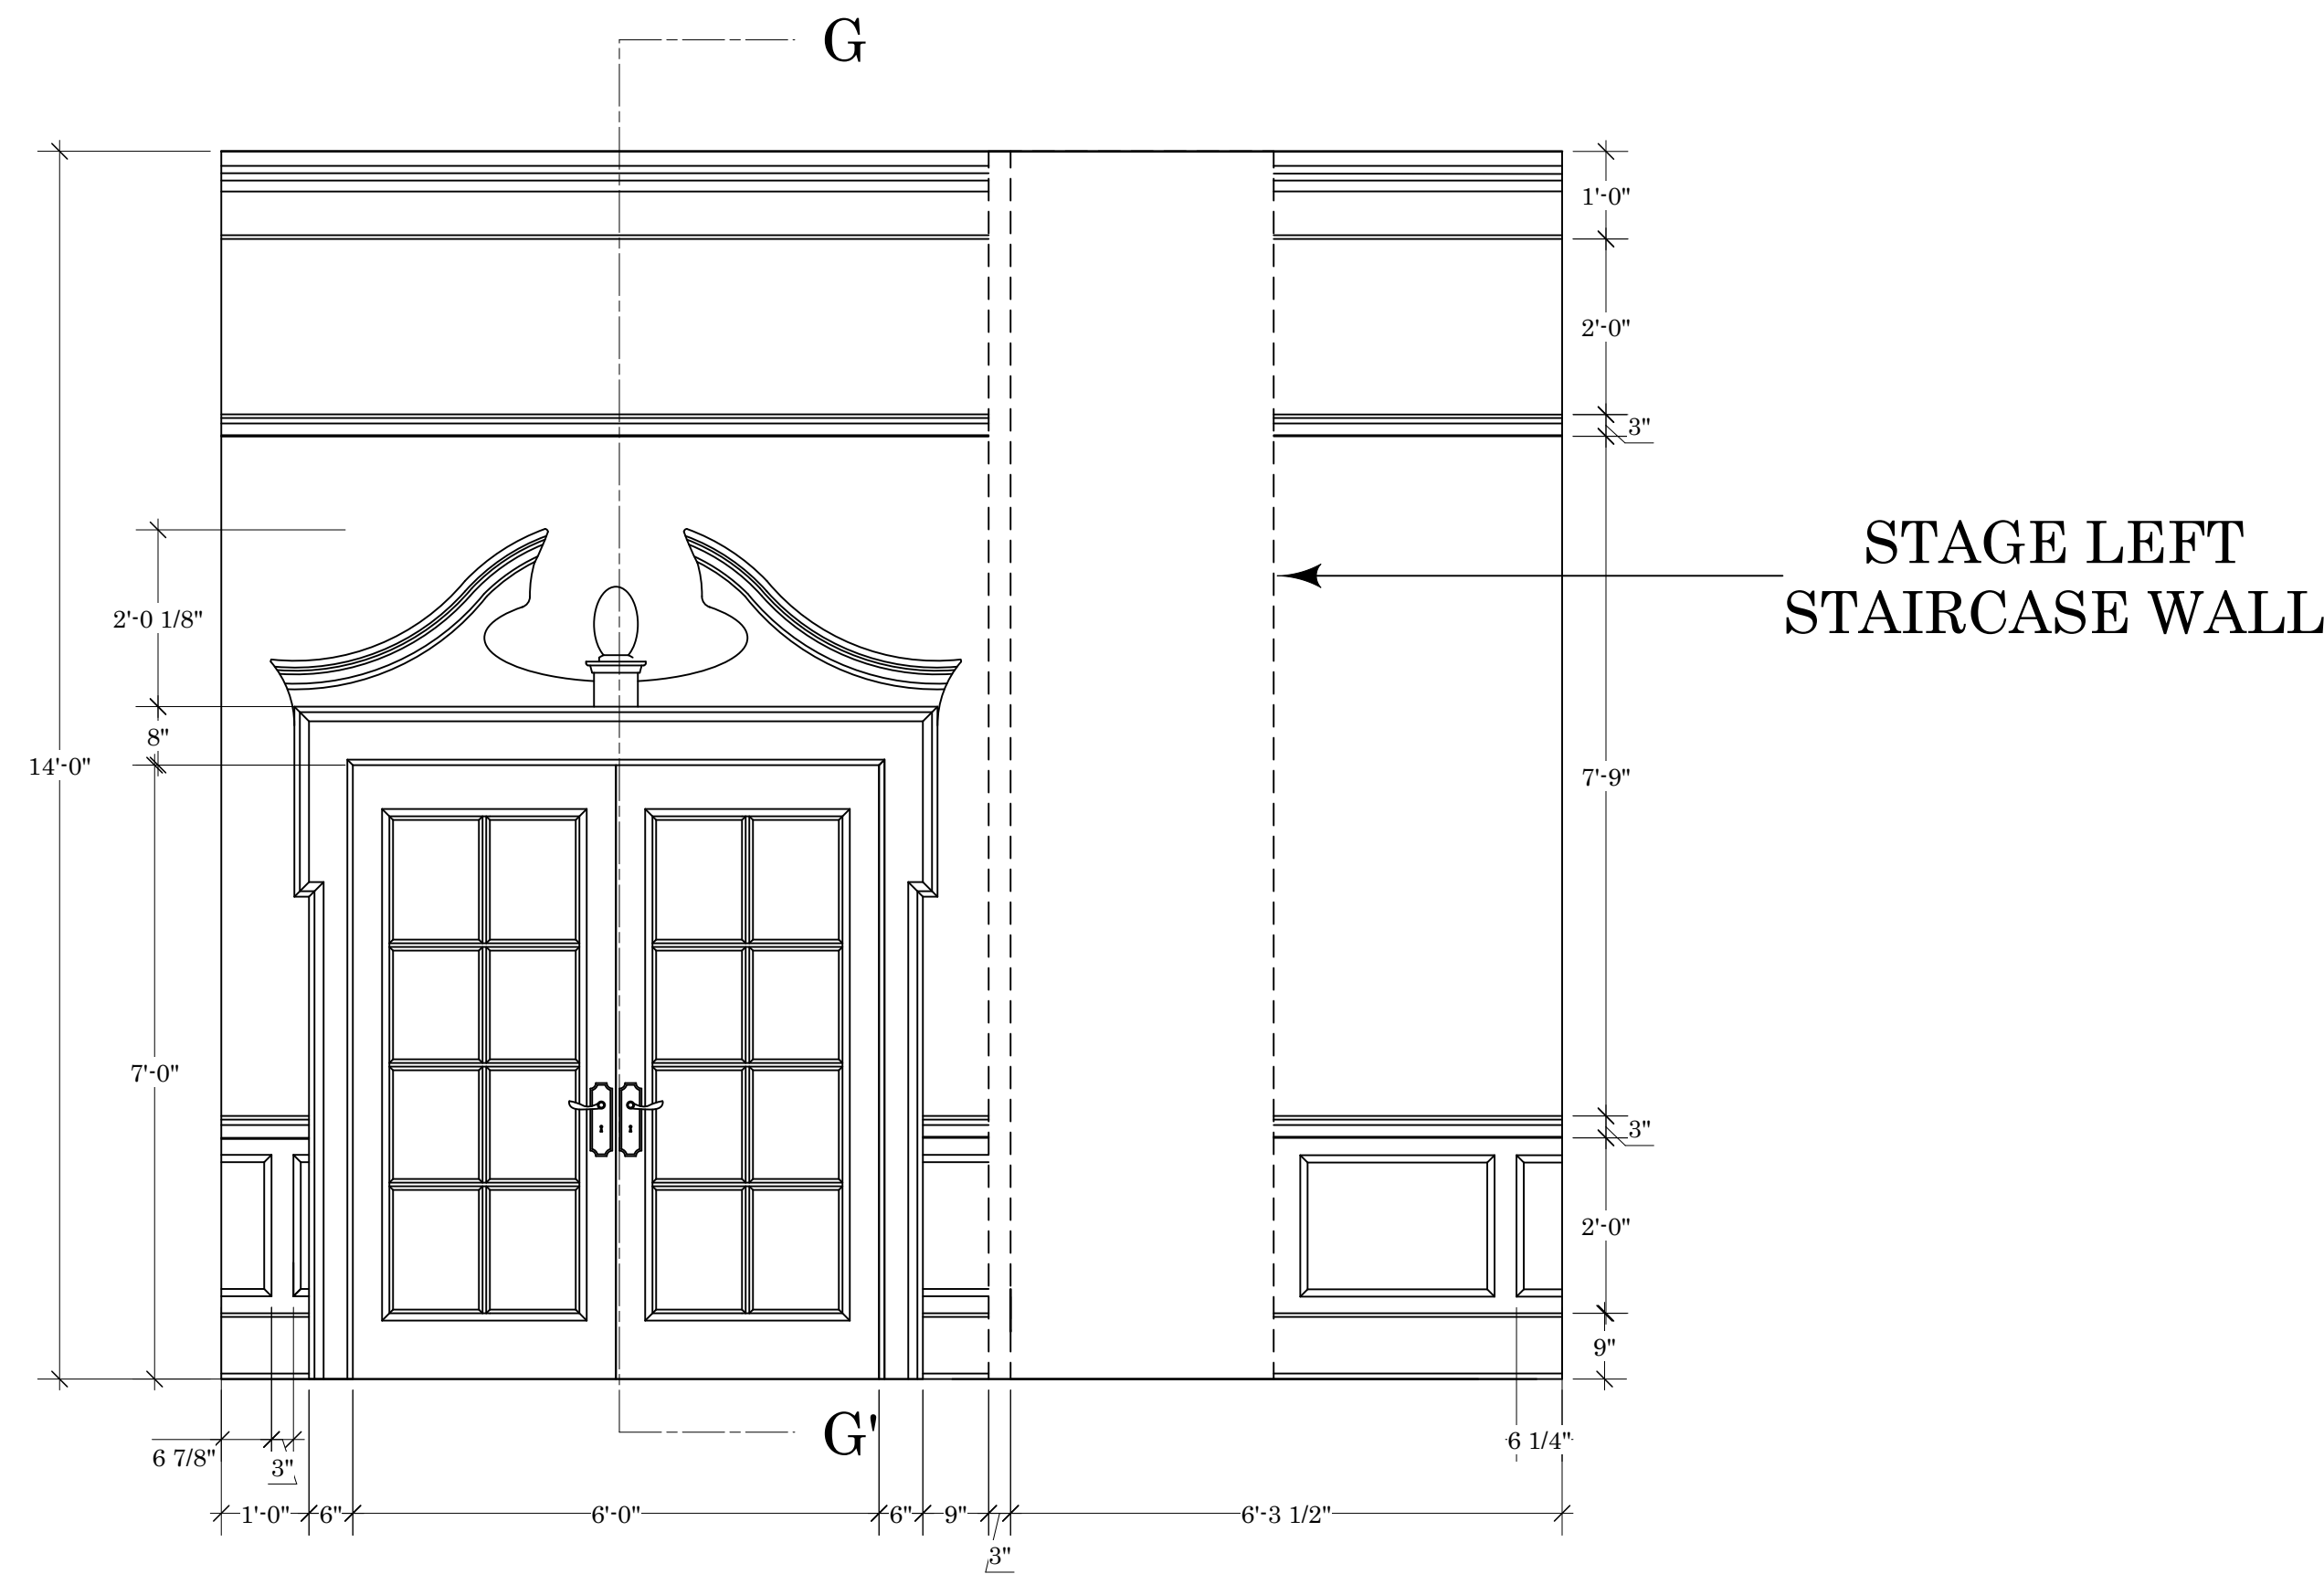

FRONT

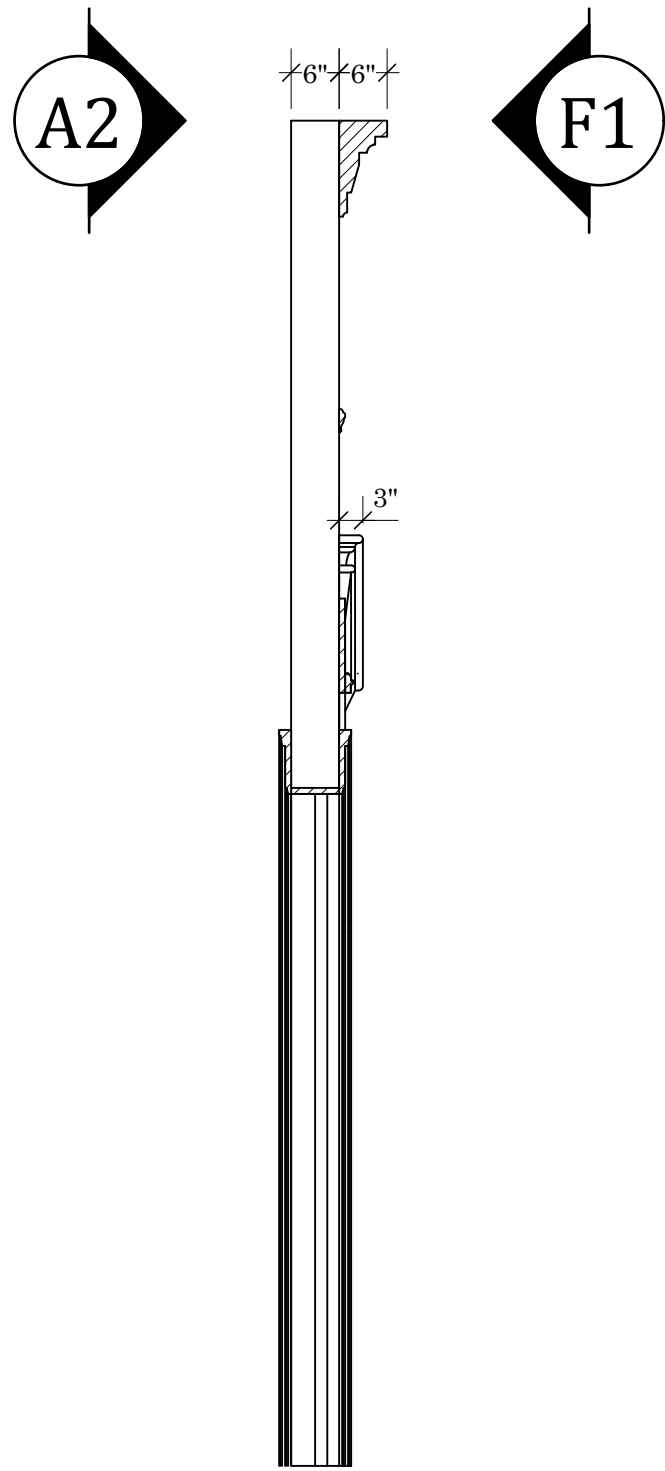

SECTION G - G'







PURDUE THEATRE PRESENTS
FEFU AND HER FRIENDS
BY MARIA IRENE FORNES

ELEVATION: WALL F1

INTERIM DIRECTOR: ANN SHANAHAN
SCENIC DESIGN BY DENISSE CHAVEZ ASSISTED BY PAIGE BILLIAN
COSTUME DESIGN BY ALLISON JONES SOUND BY HUOHU YANG

SCALE: 1/2" = 1'-0"

DATE:5/9/21

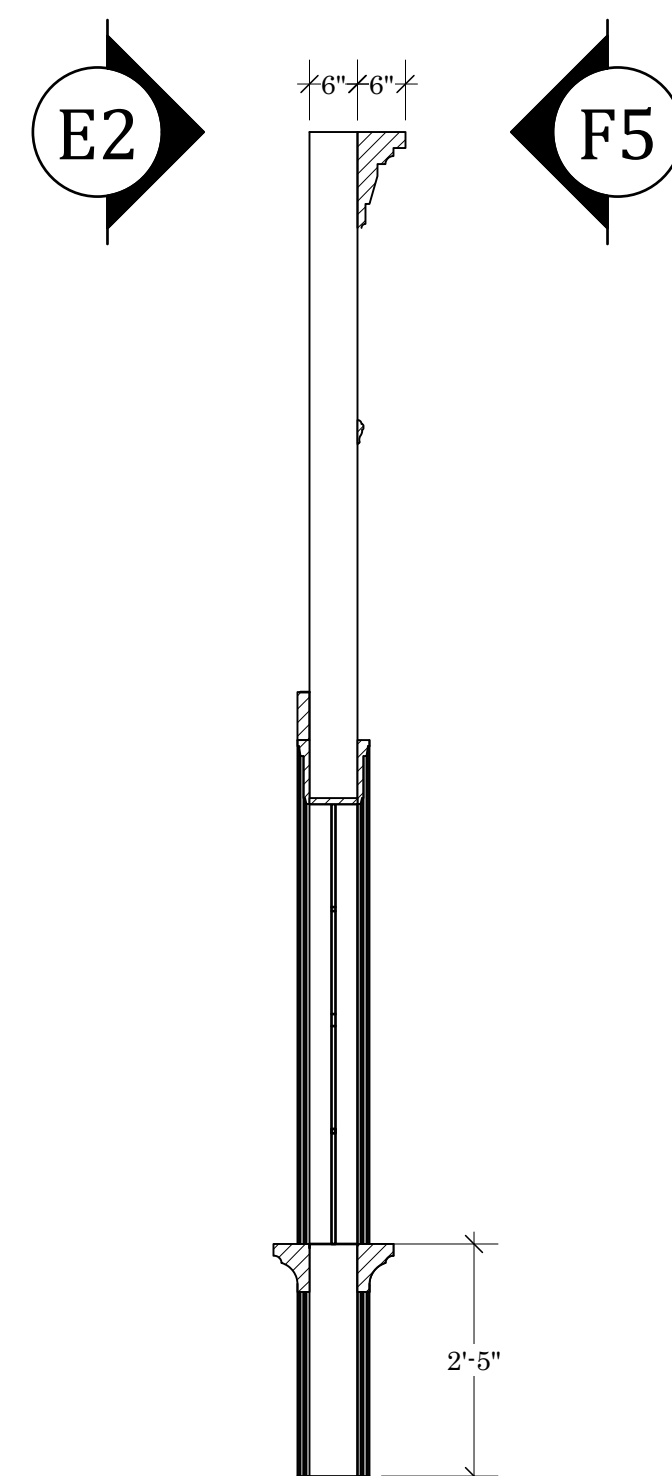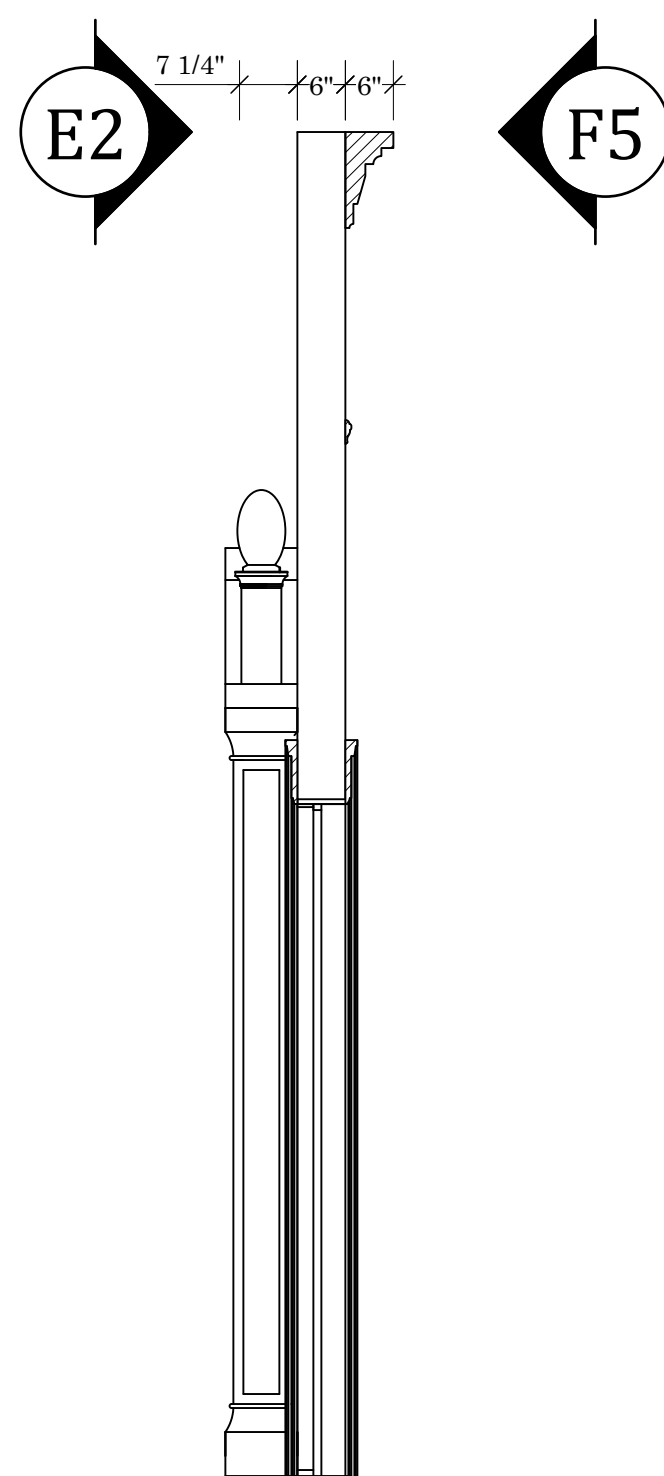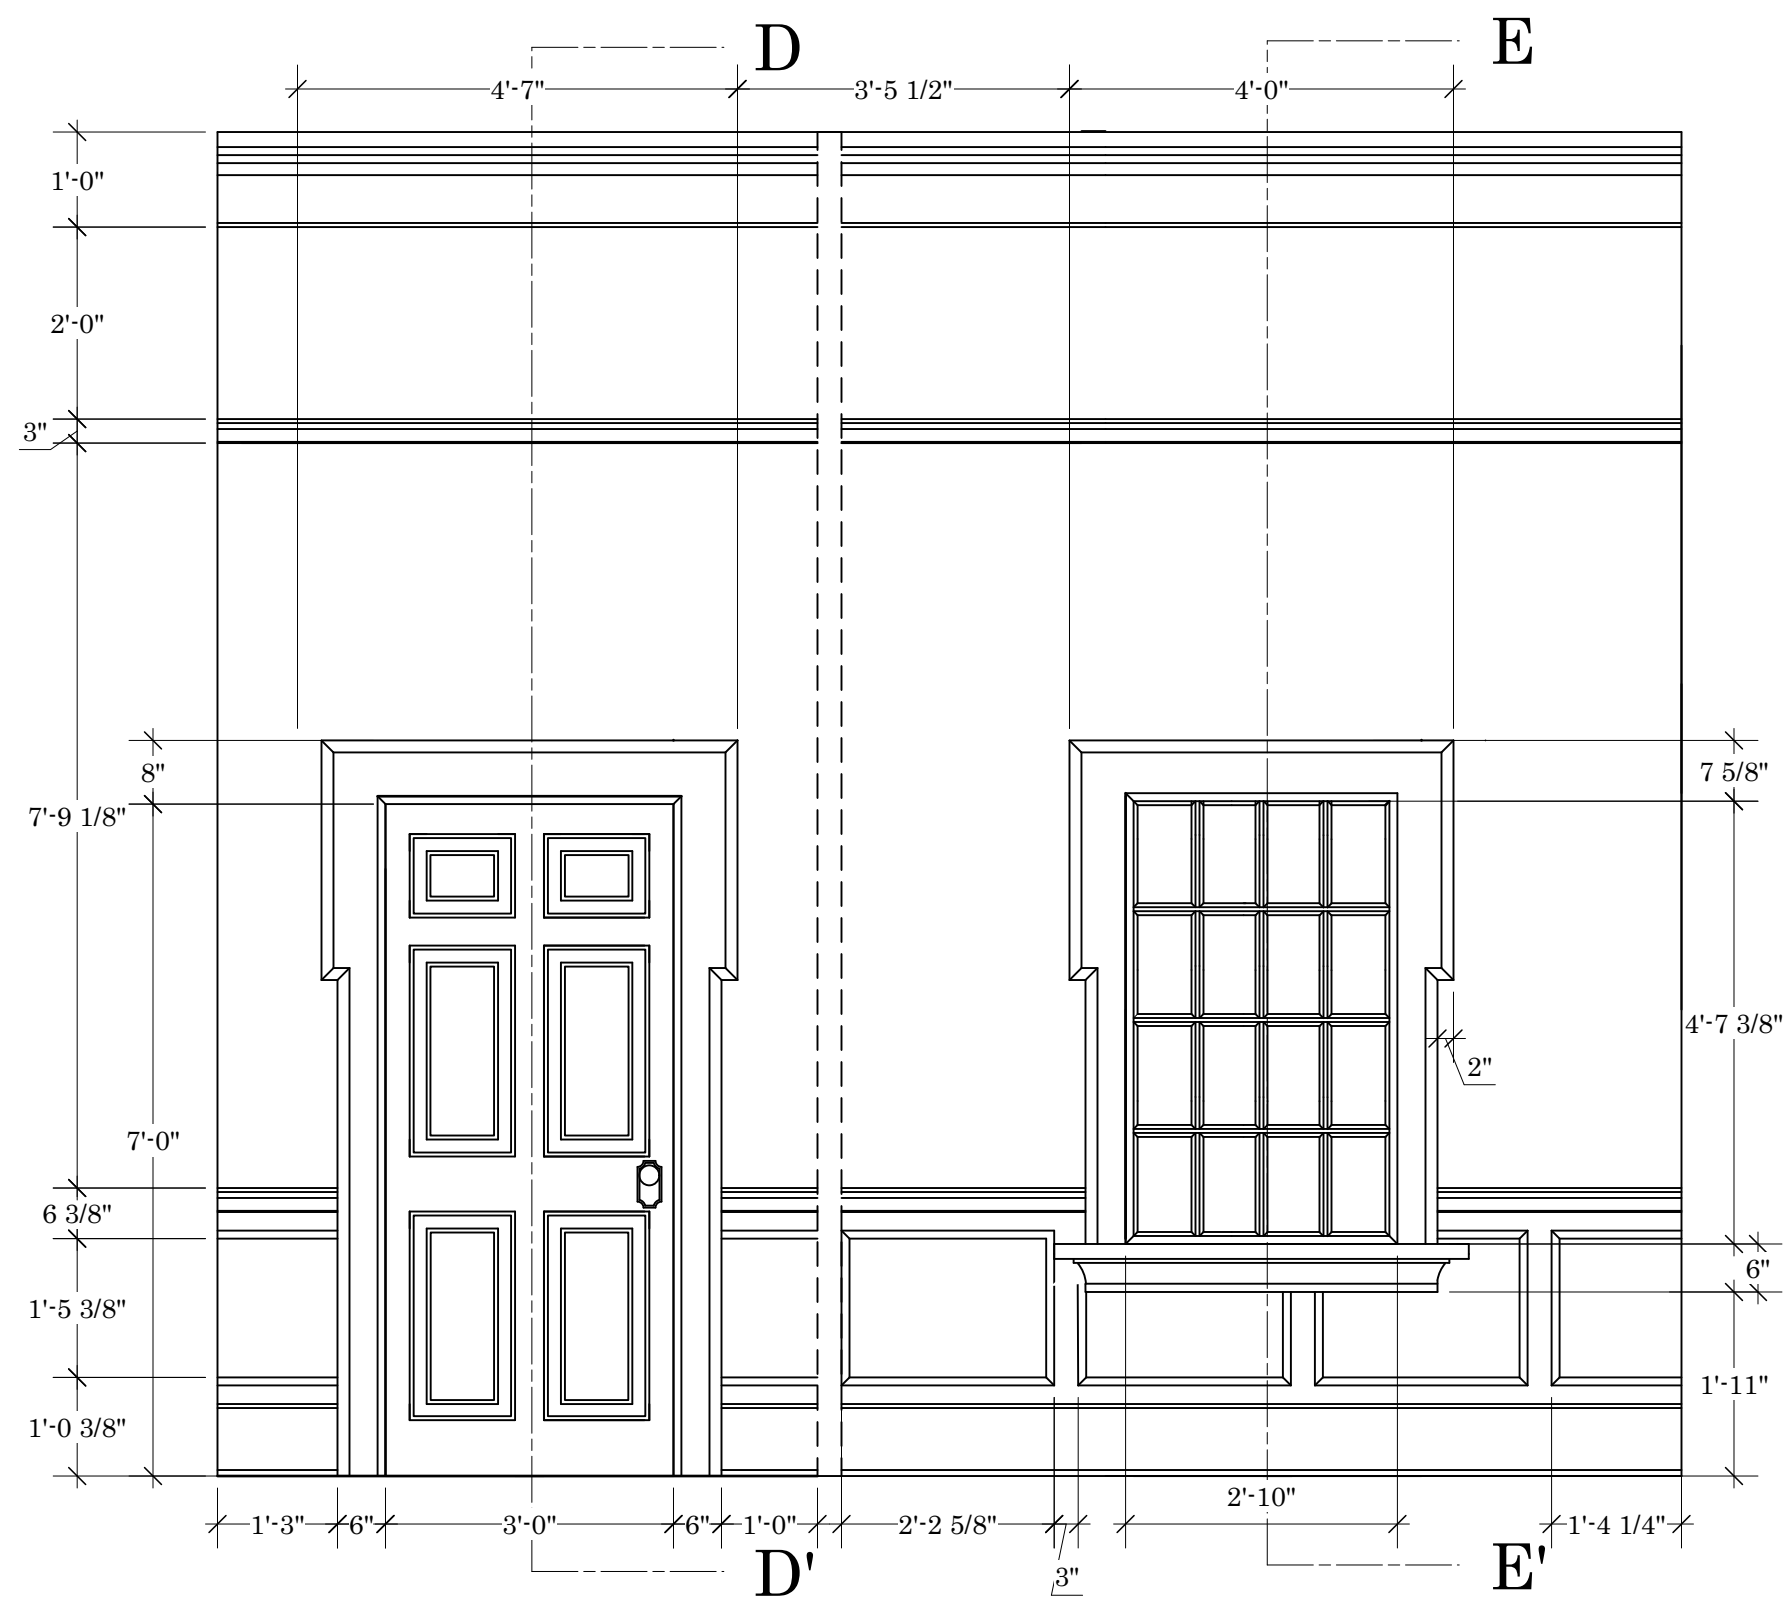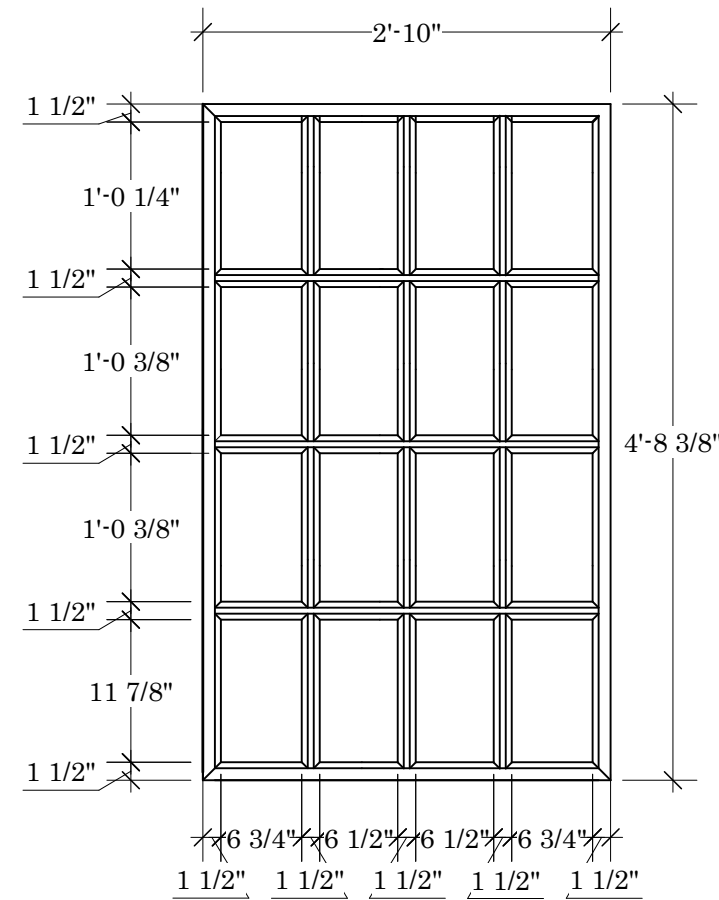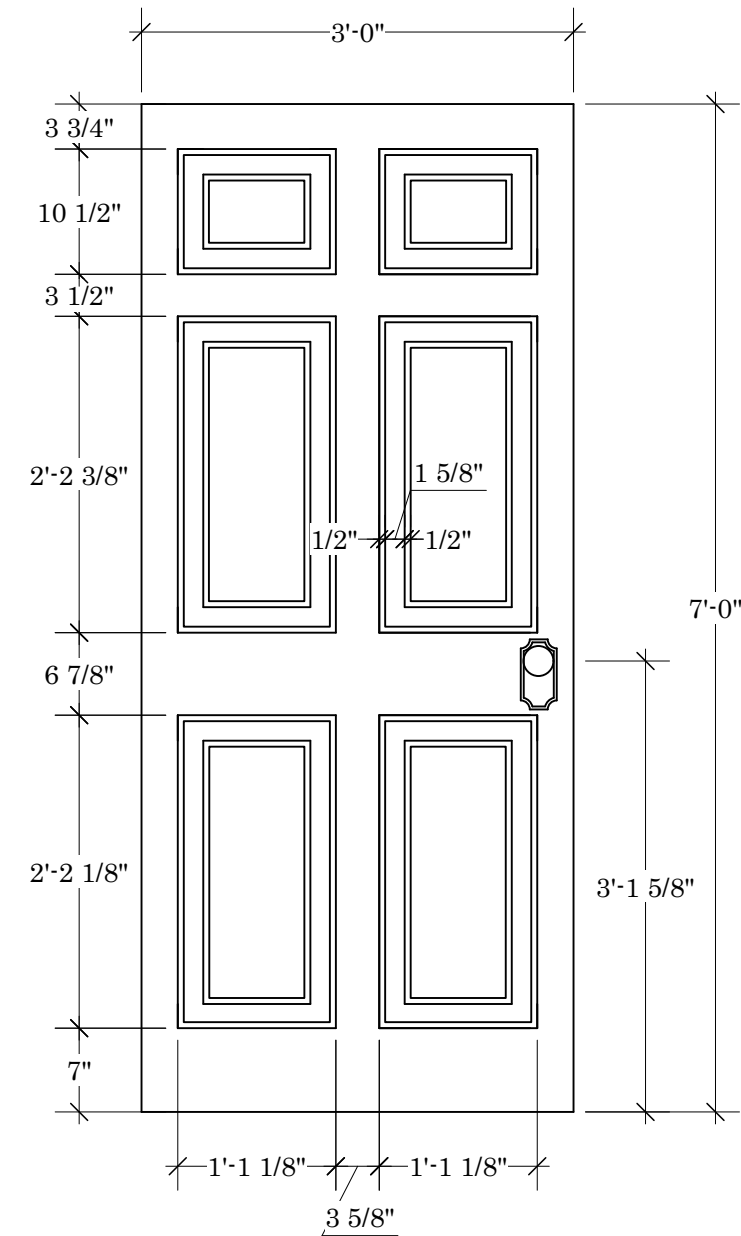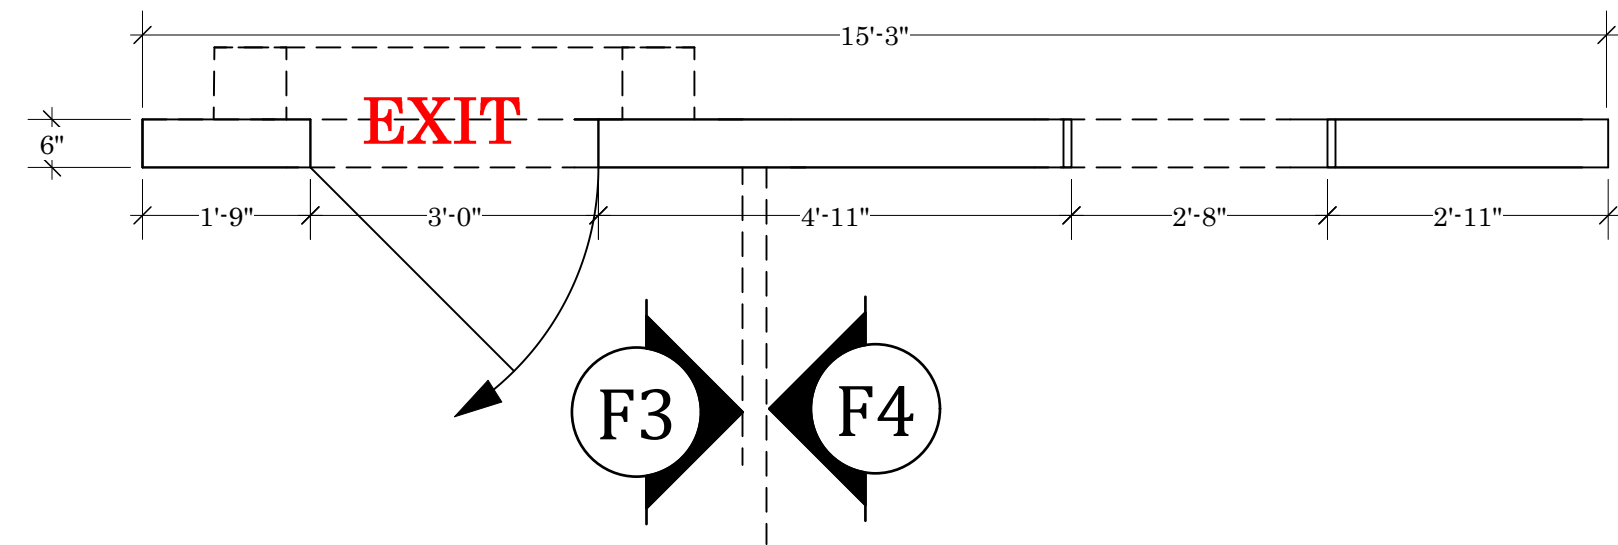

PURDUE THEATRE PRESENTS
FEFU AND HER FRIENDS
BY MARIA IRENE FORNES


ELEVATION: WALL F5

INTERIM DIRECTOR: ANN SHANAHANN
SCENIC DESIGN BY DENISSE CHAVEZ
COSTUME DESIGN BY ALLISON JONES


ASSISTED BY PAIGE BILLIAN
SOUND BY HUHOU YANG

SCALE: 1/2" = 1'-0"


DATE: 5/9/21

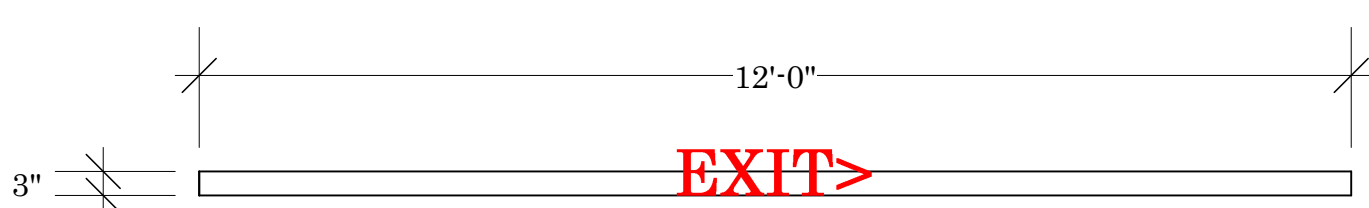

PLAN
EXIT SIGN MOUNTED
AT THE TOP OF 14' WALL

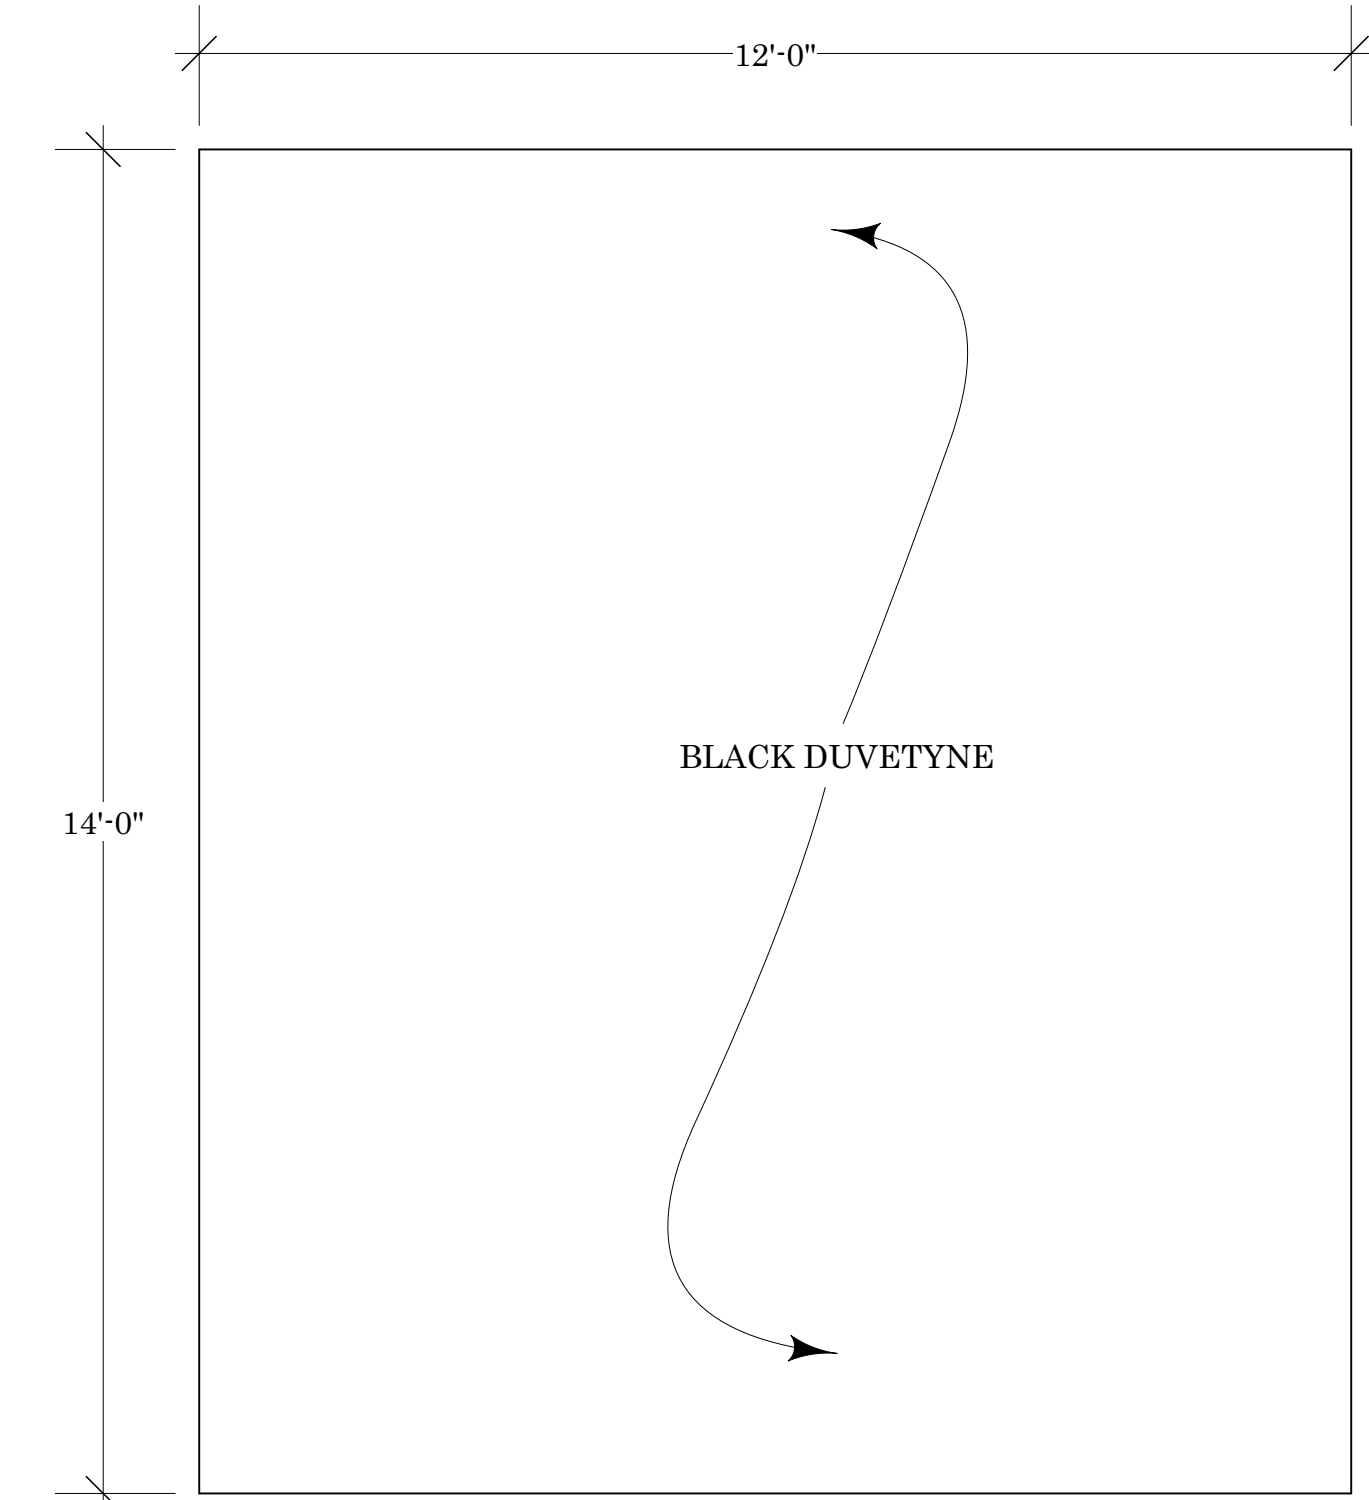


FRONT
B1

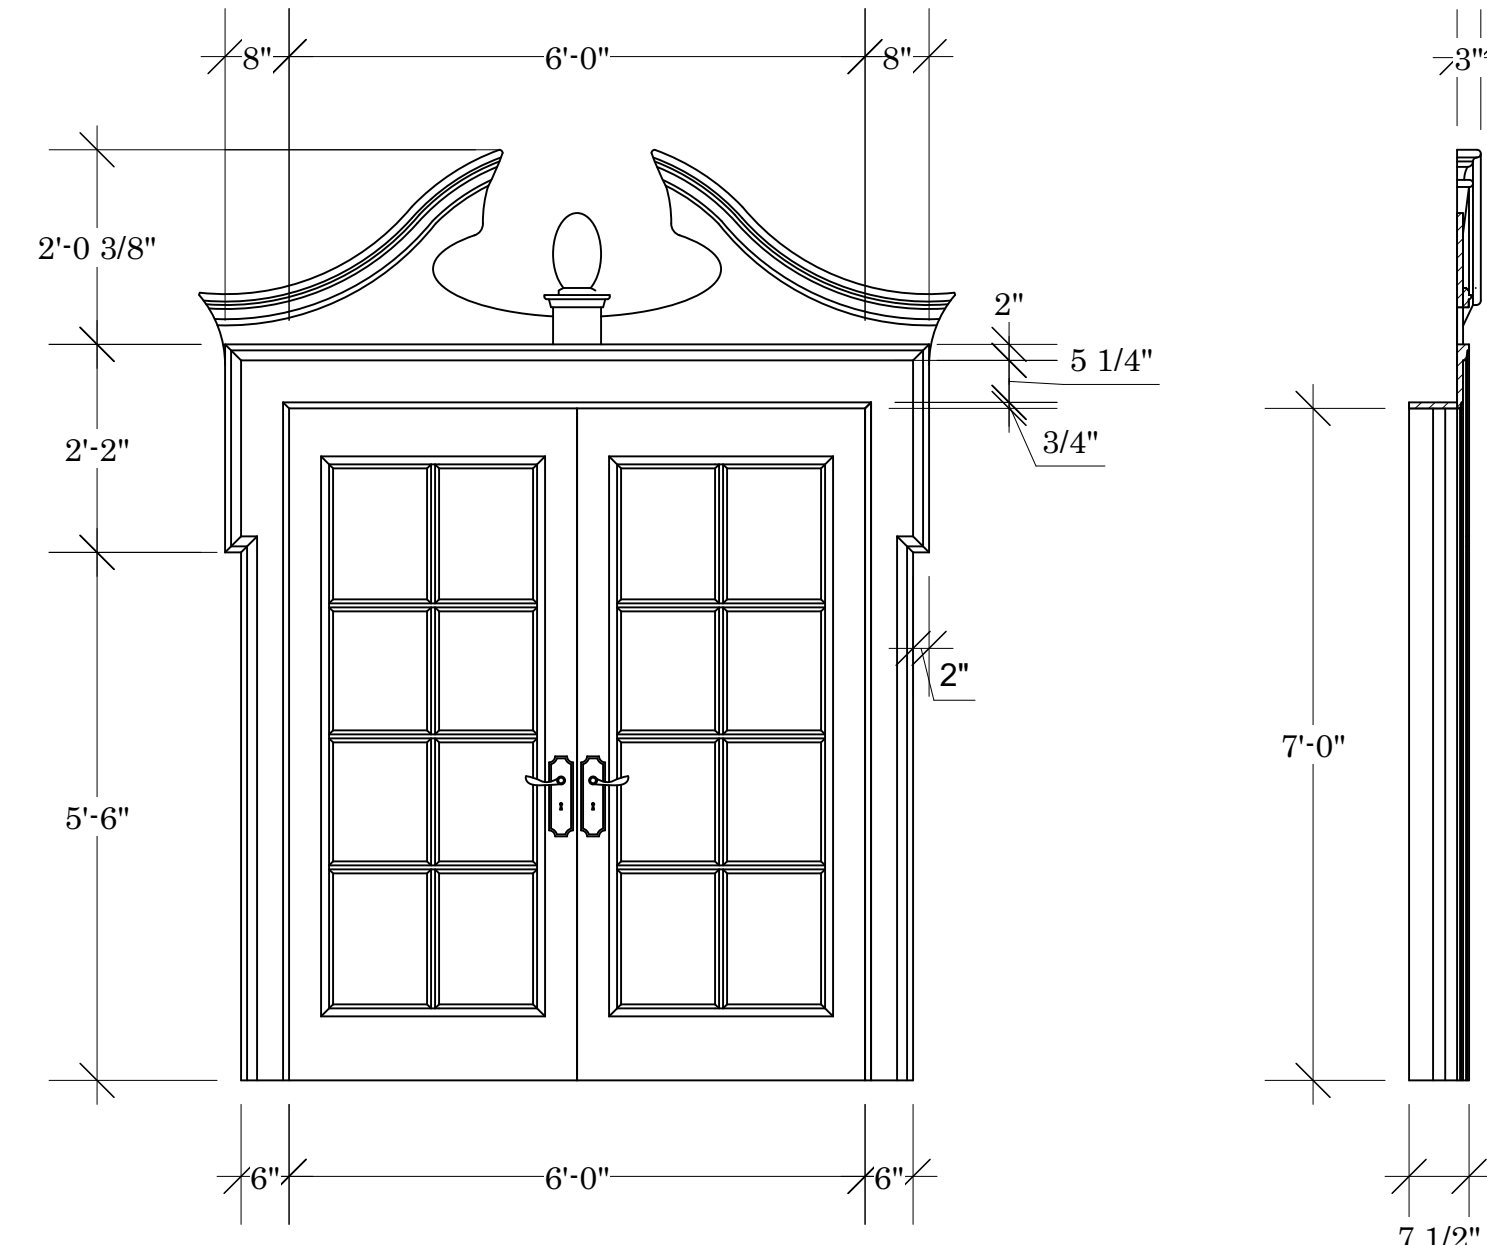


FRONT
B2

SECTION


DOOR DETAIL

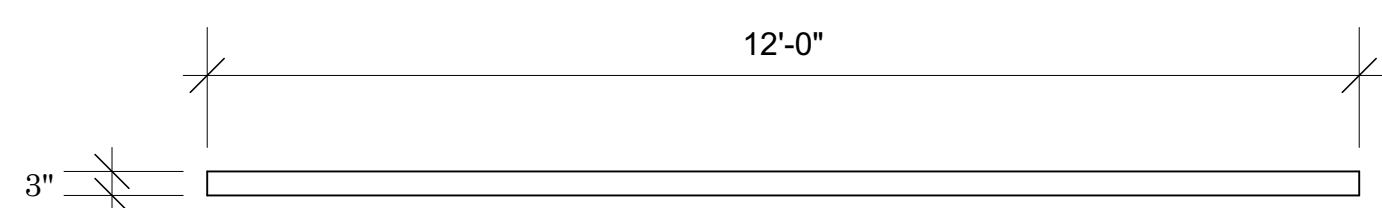


PLAN

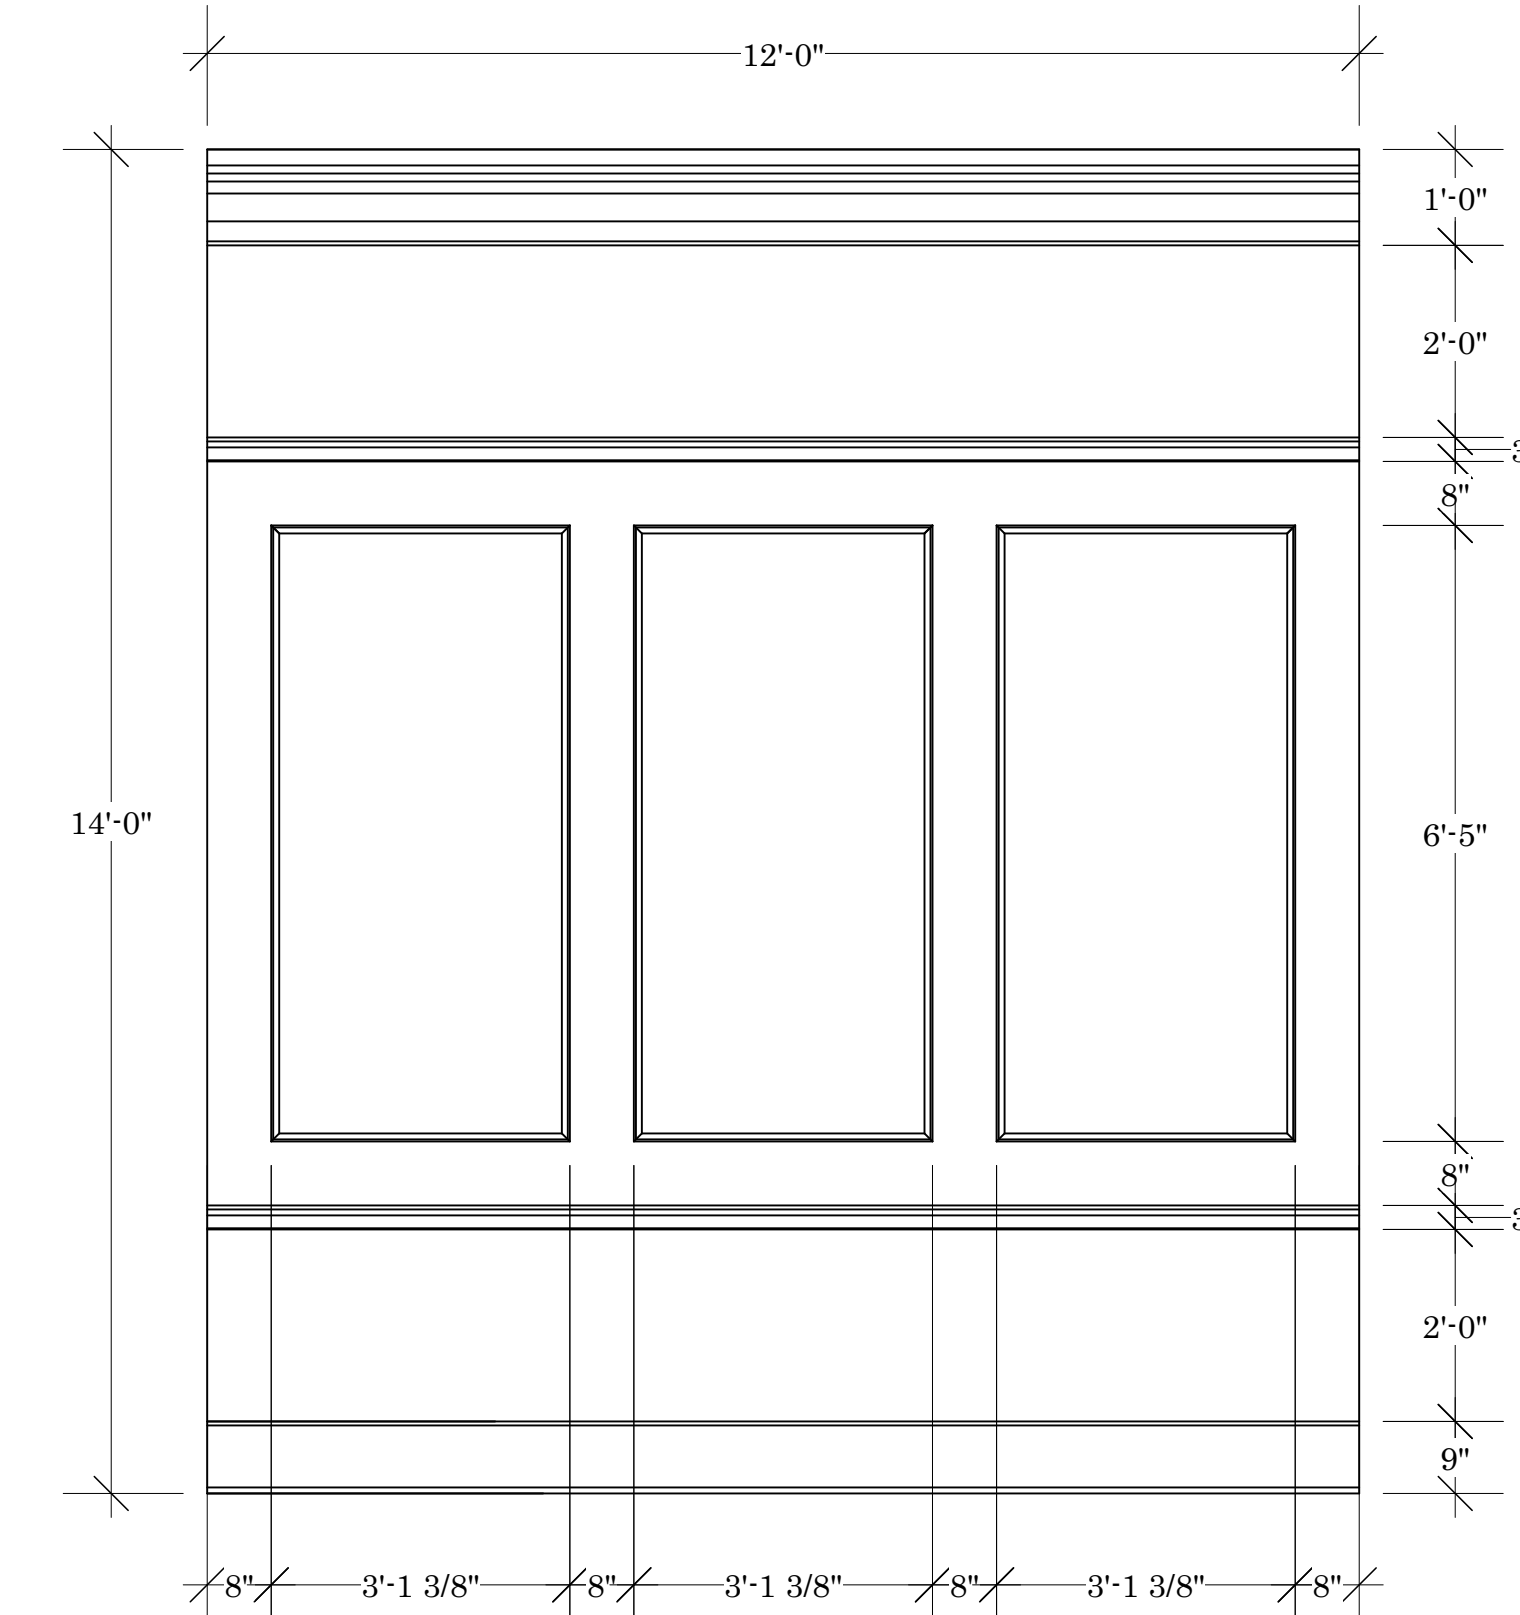


FRONT
B3

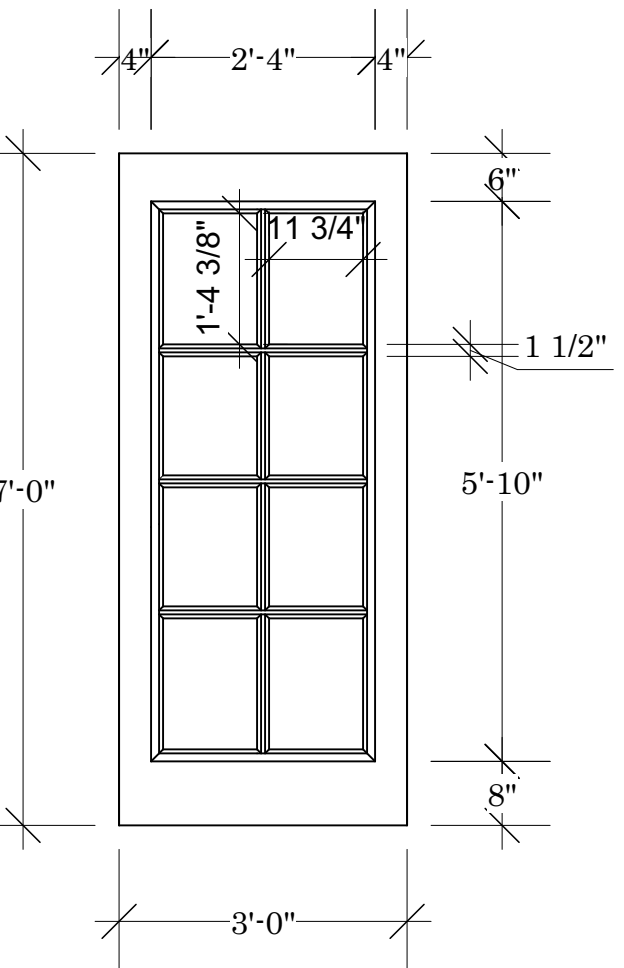

ONLY RIGHT DOOR
NEEDS TO OPEN

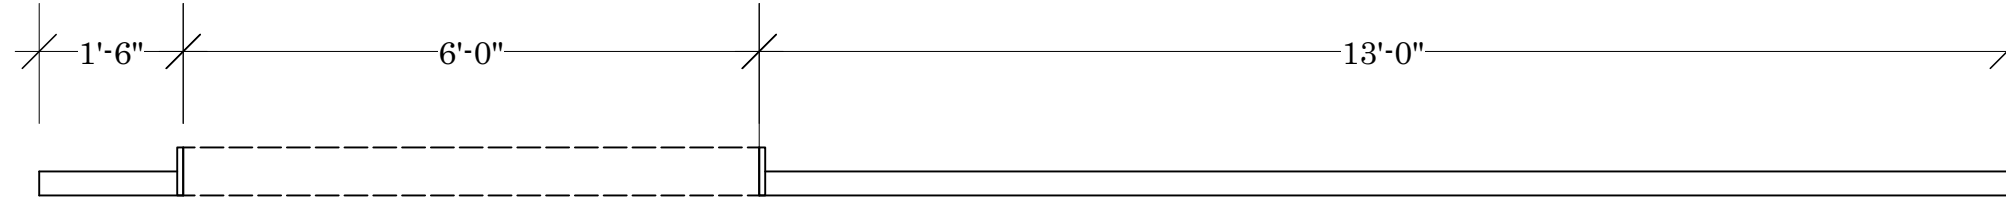

PLAN

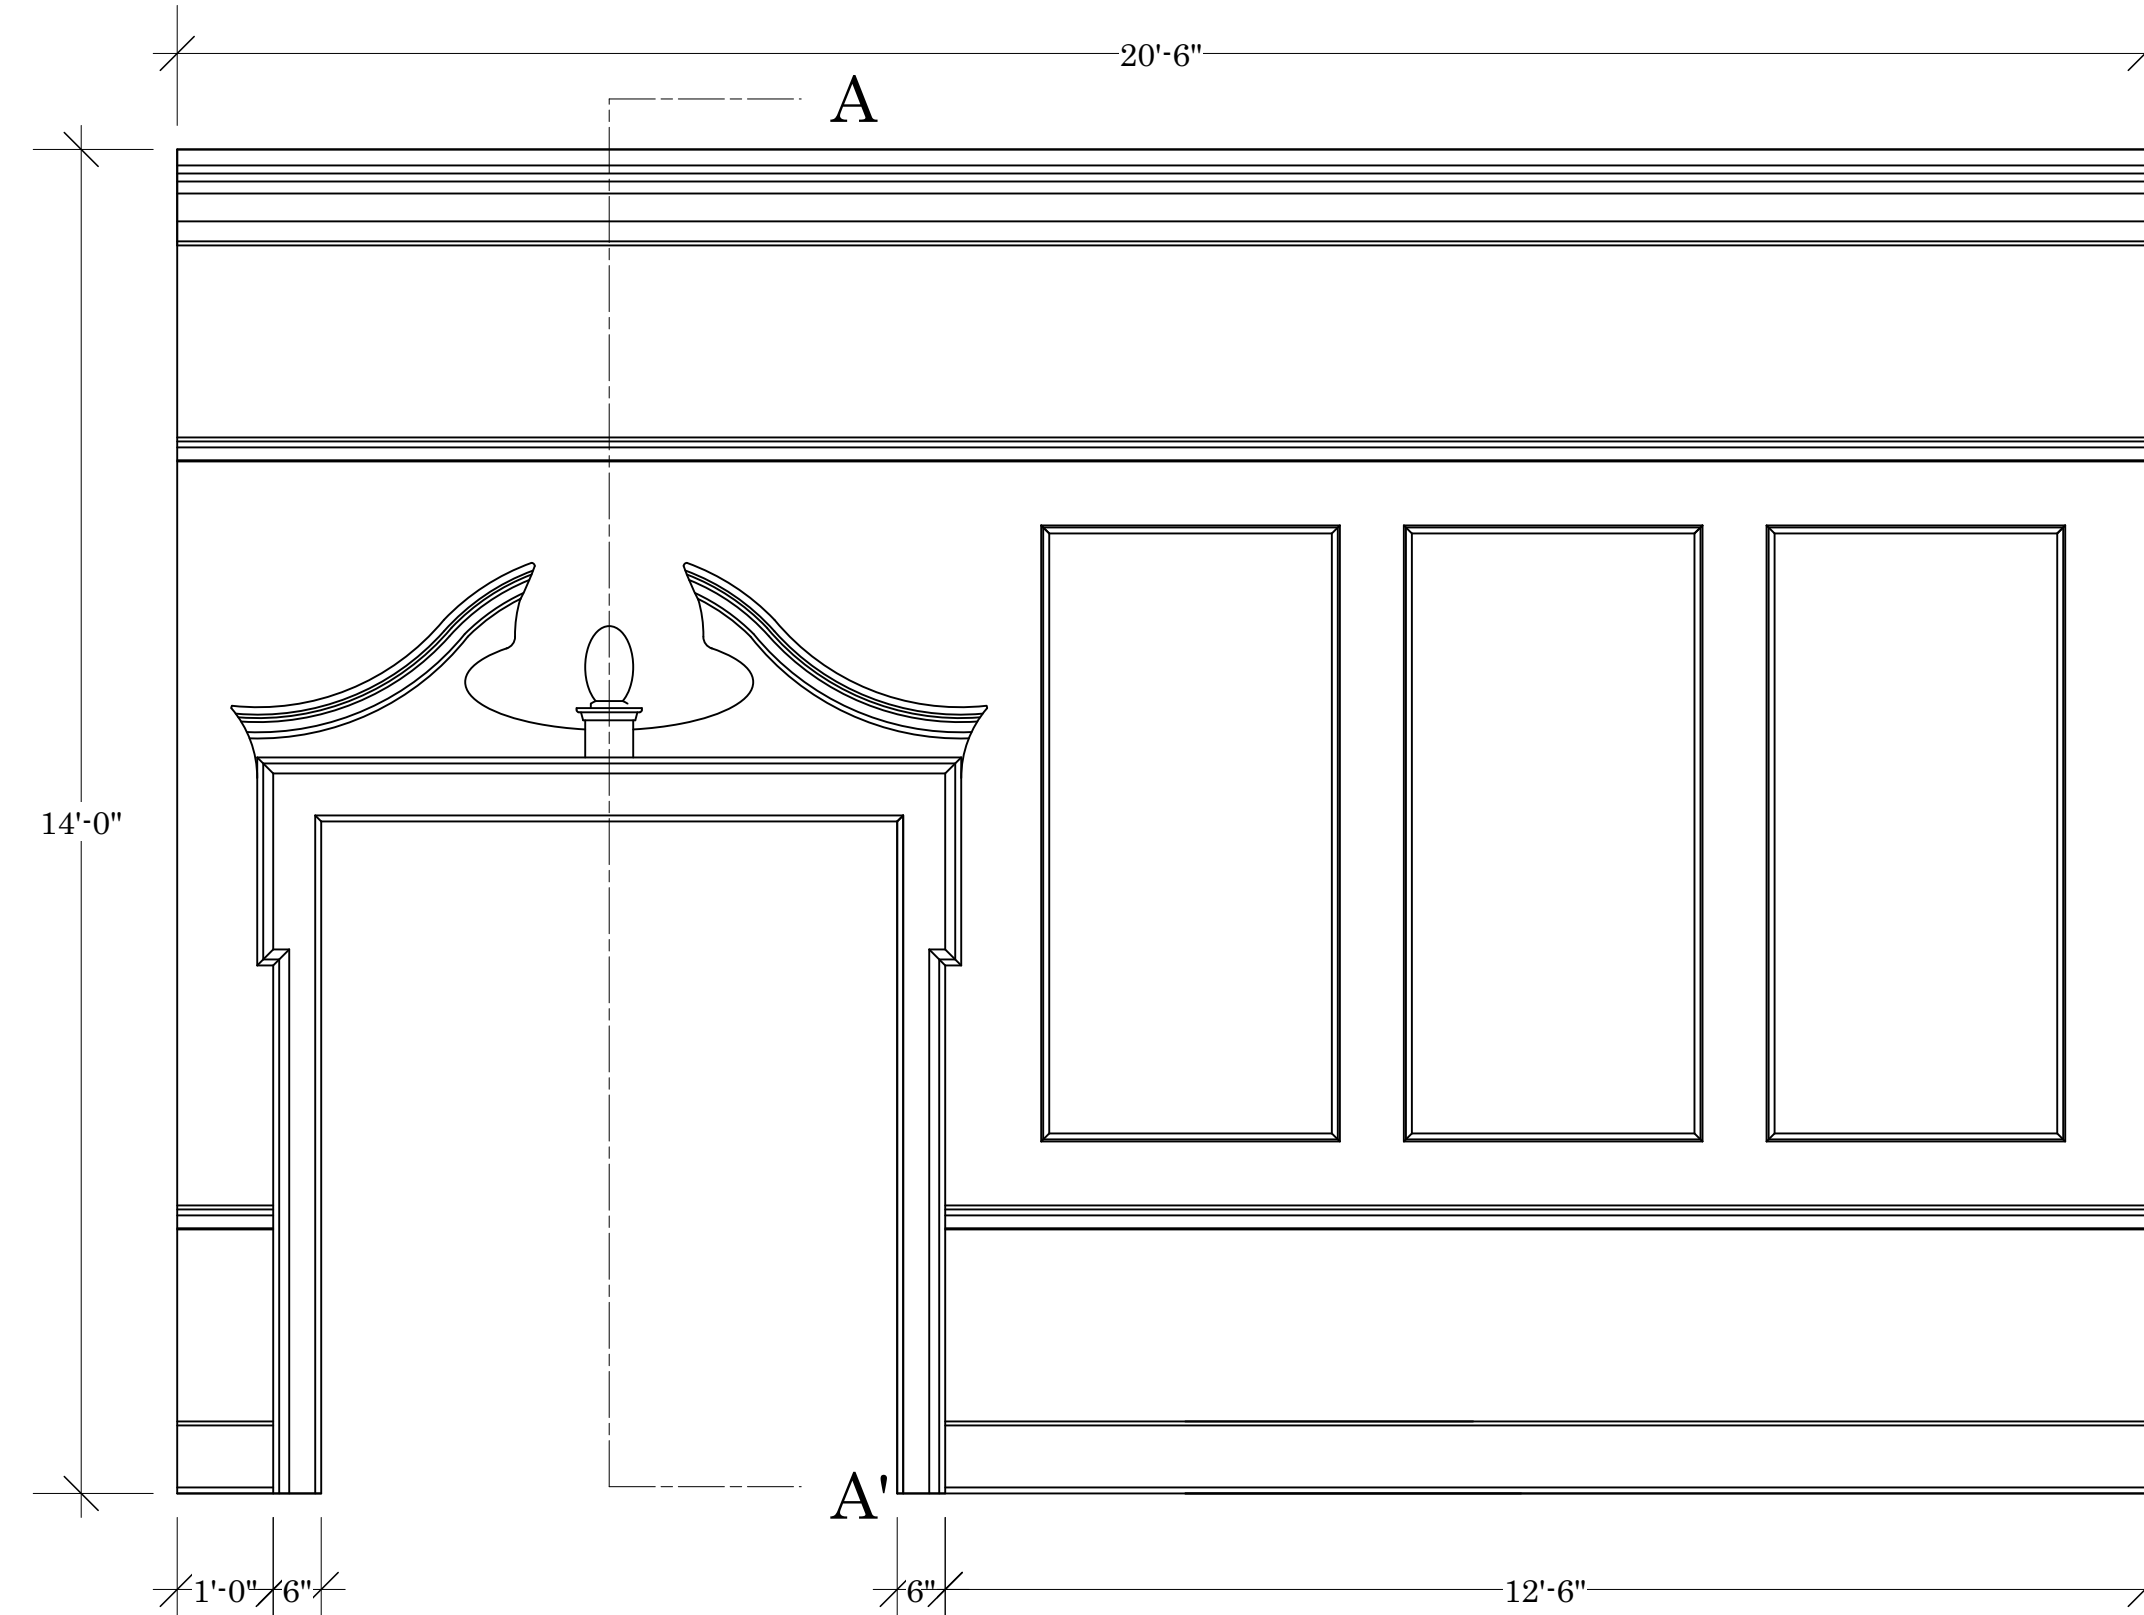

FRONT
B4

REFER TO PLATE 3
FOR SECTION A - A'


PURDUE THEATRE PRESENTS
FEFU AND HER FRIENDS
BY MARIA IRENE FORNES

ELEVATION: WALLS B1 THRU B3


INTERIM DIRECTOR: ANN SHANAHANN
SCENIC DESIGN BY DENISSE CHAVEZ ASSISTED BY PAIGE BILLIAN
COSTUME DESIGN BY ALLISON JONES SOUND BY HUHOU YANG

SCALE: 1/2" = 1'-0"


DATE:5/9/21

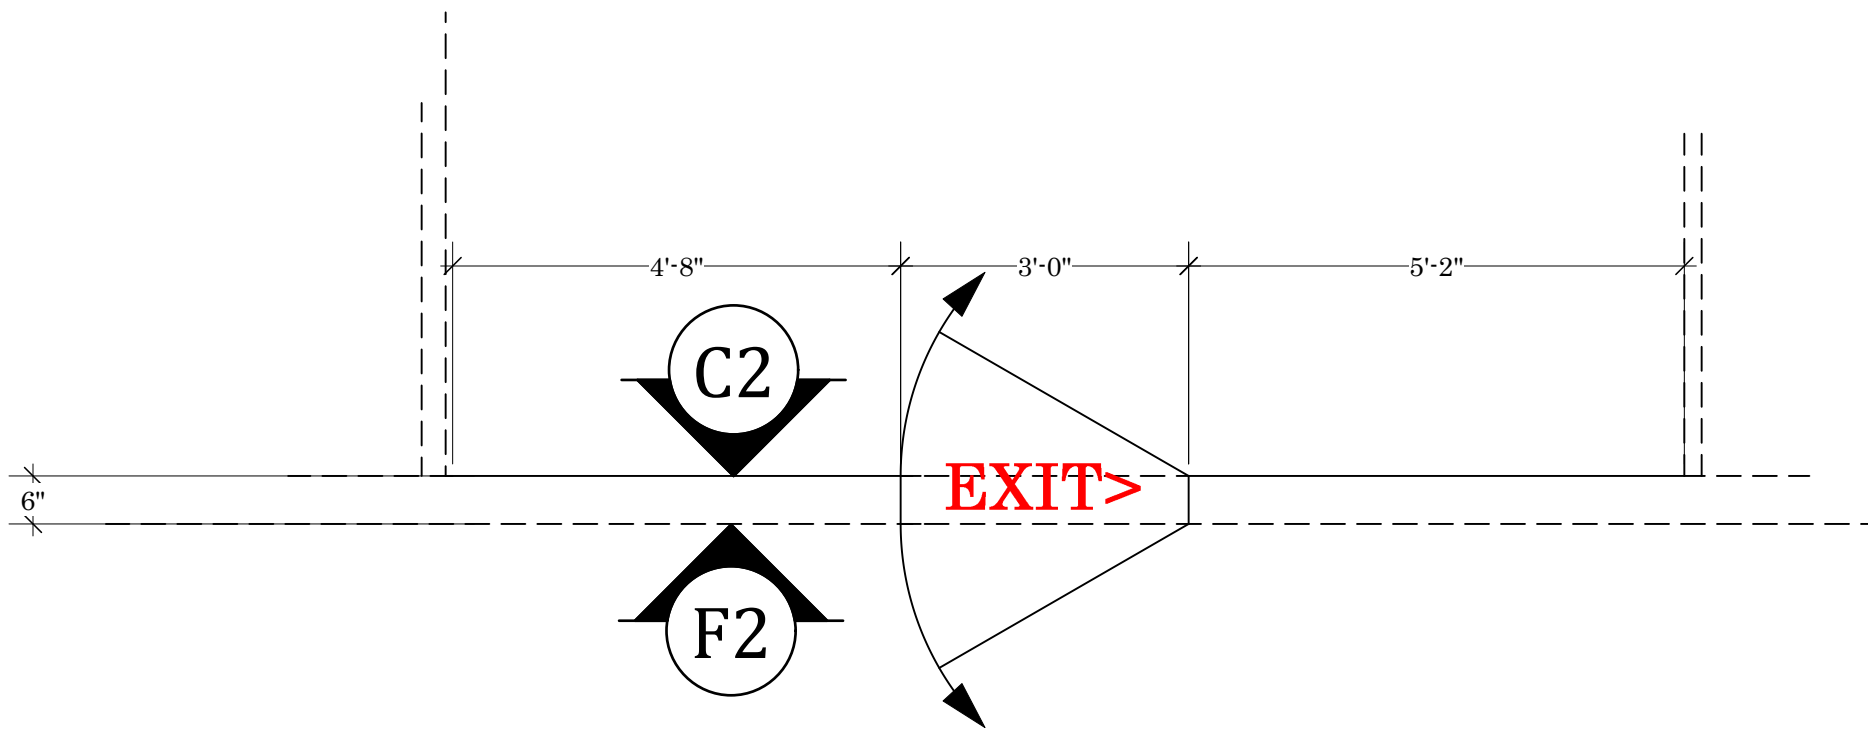


PLAN
DOOR OPENS IN BOTH
DIRECTIONS
EXIT SIGN MOUNTED
AT THE TOP OF 14' WALL

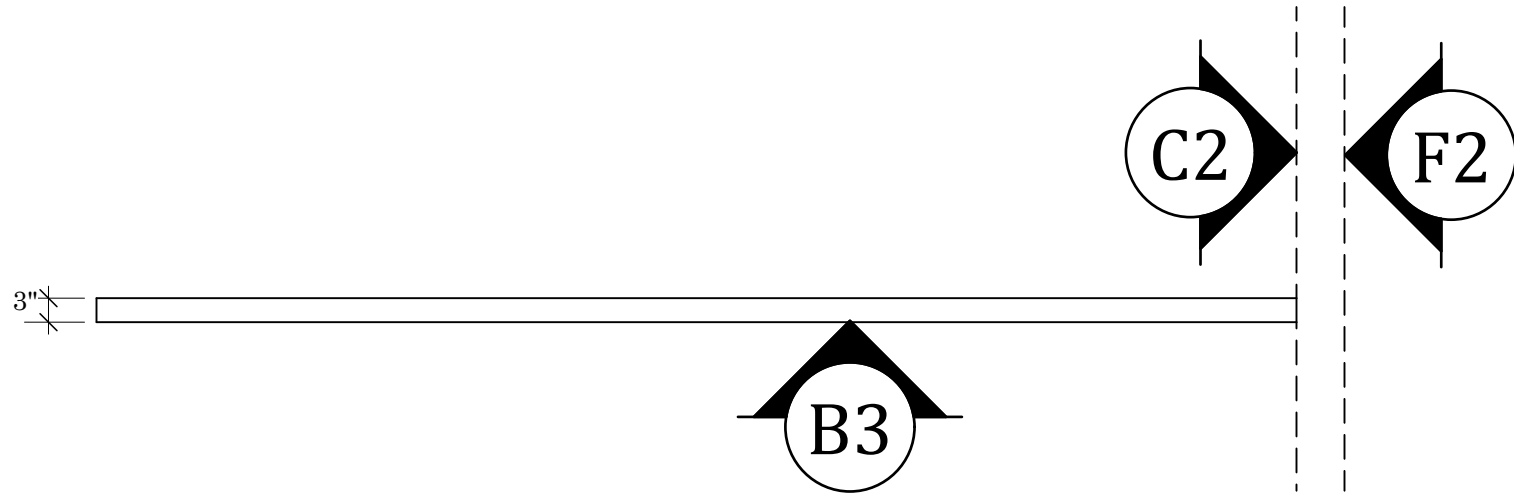


PLAN C2

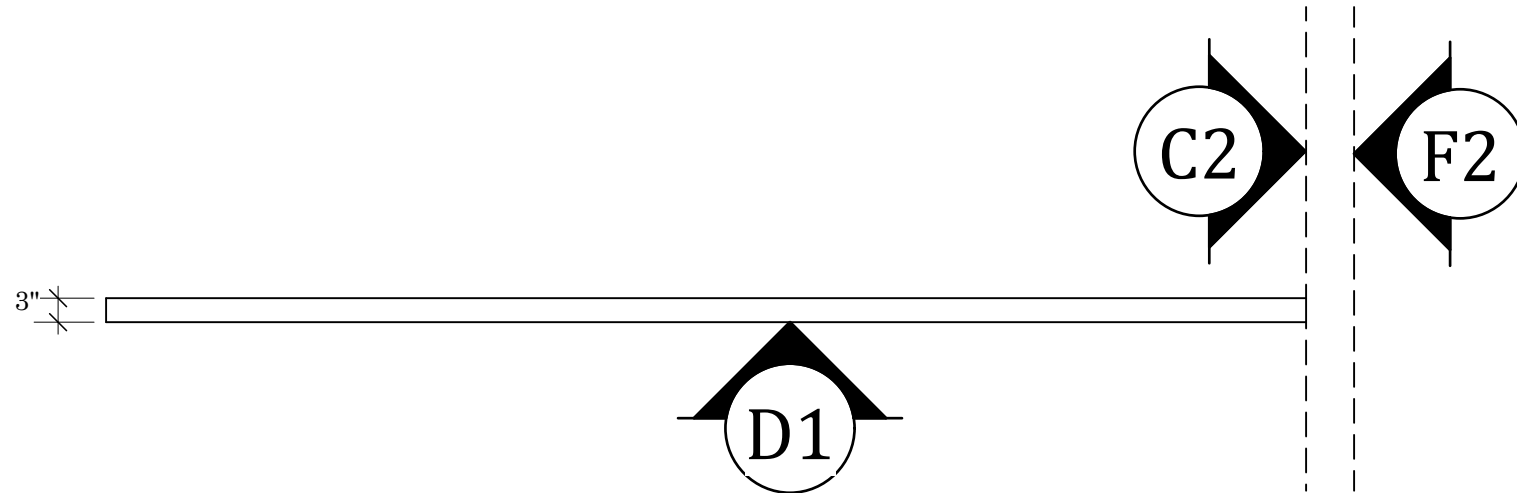


PLAN C3

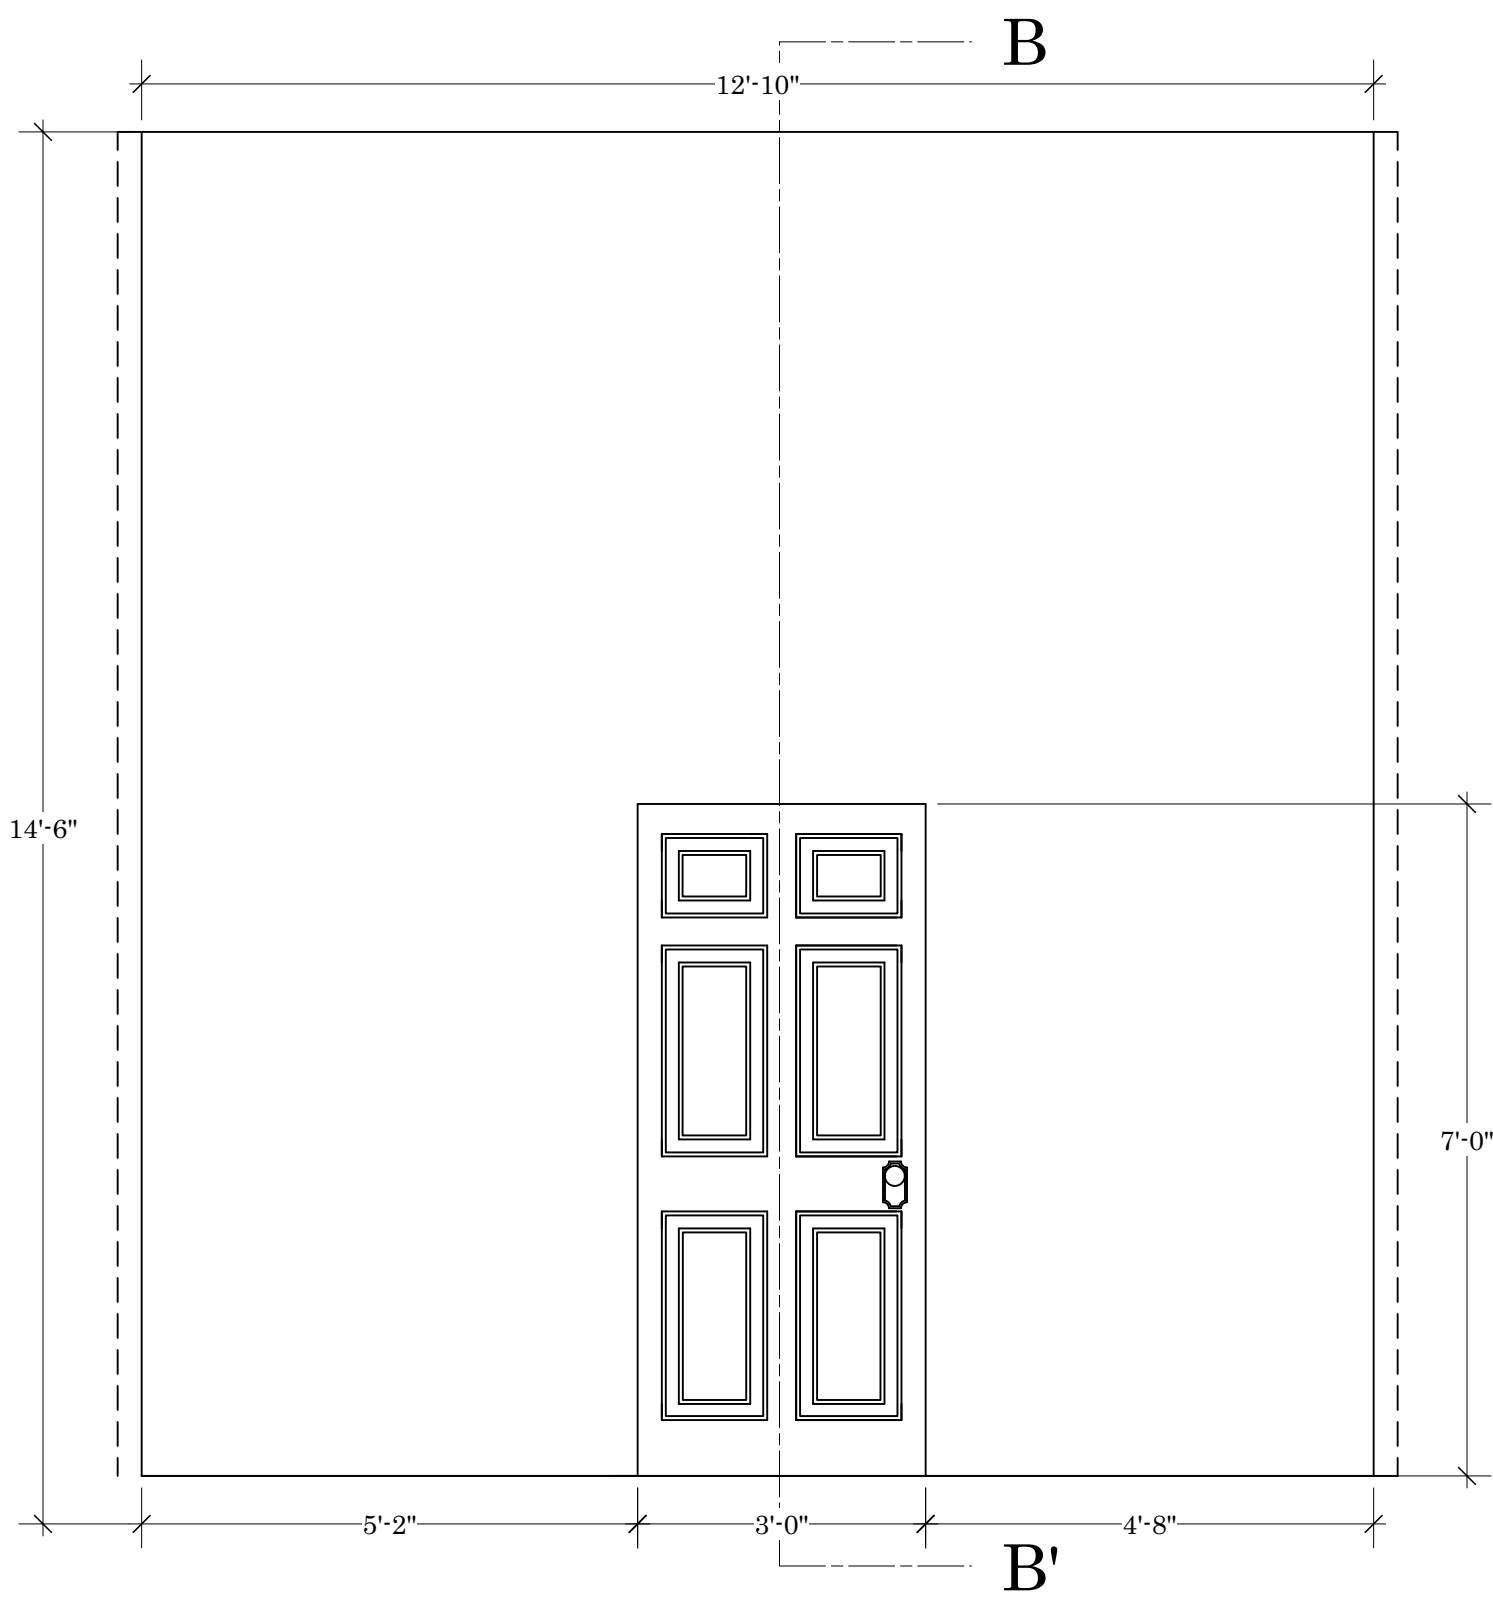


FRONT

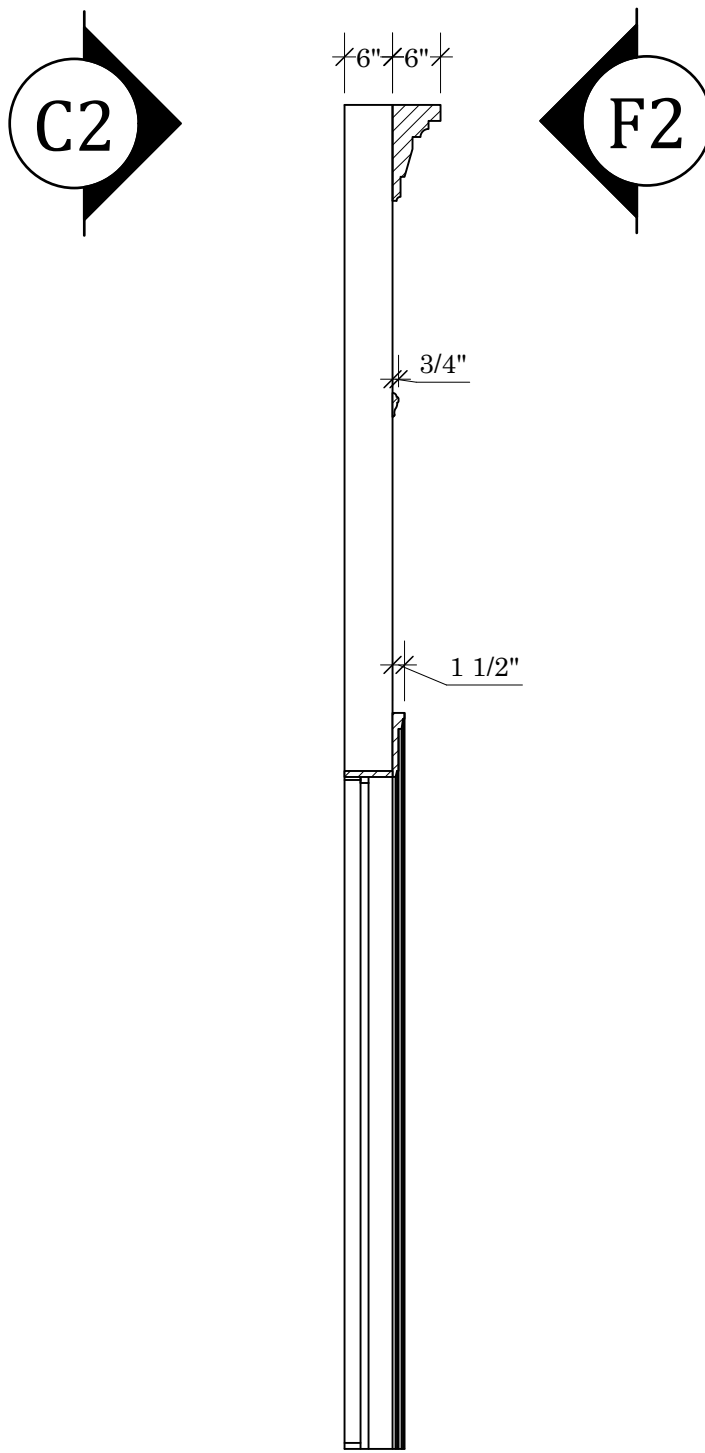

SECTION B - B'

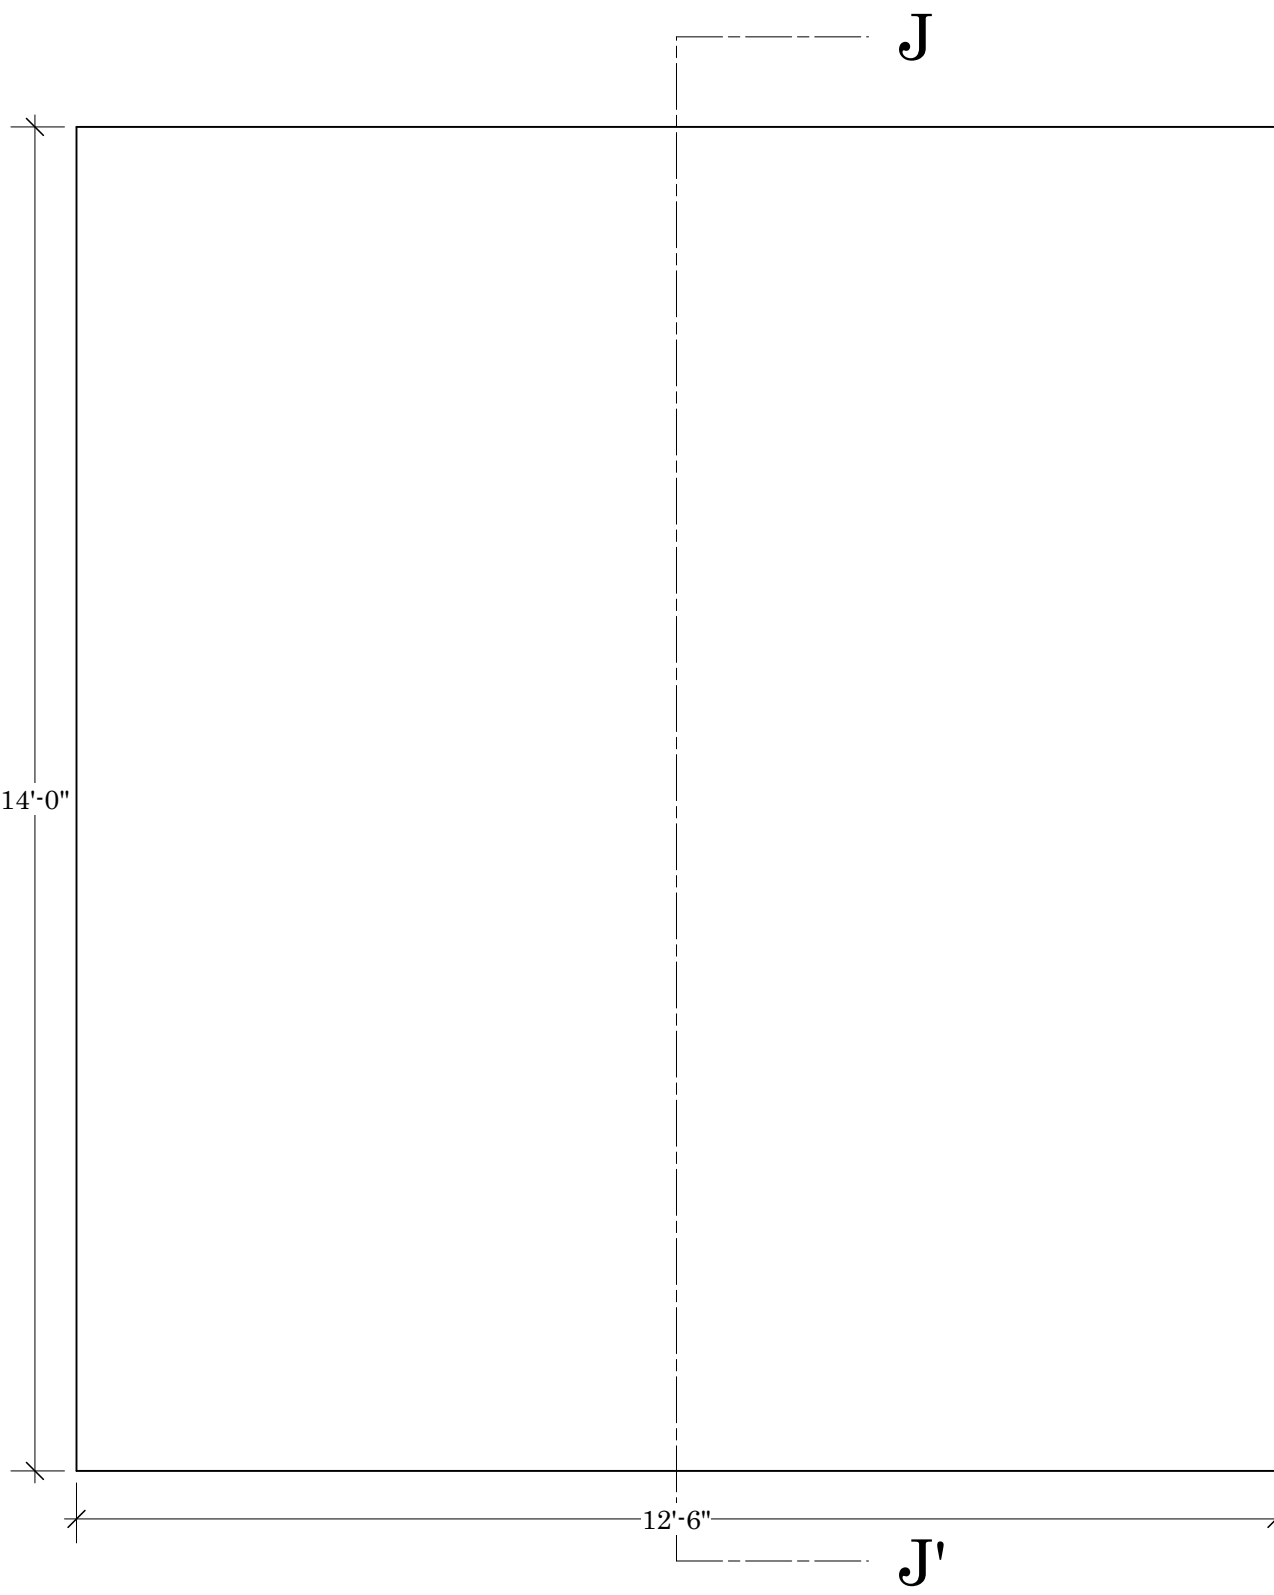

FRONT






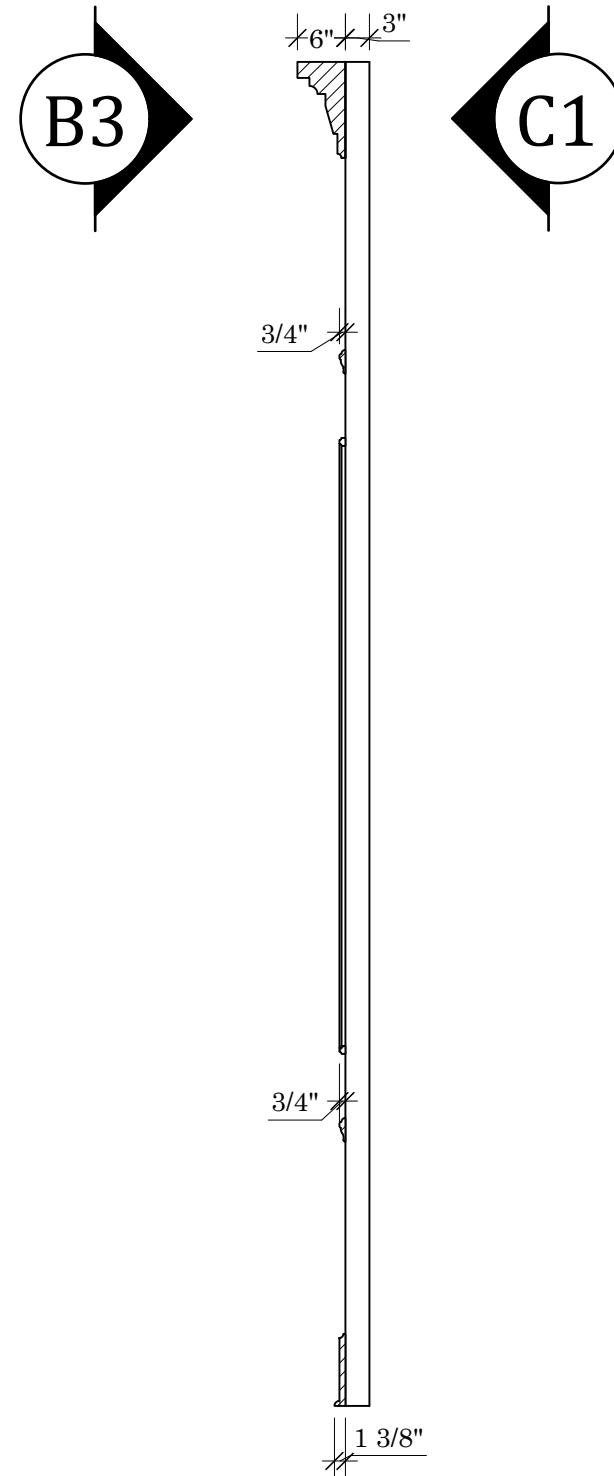


WALL C1
SECTION J - J'

WALL C2

WALL BUILD 2
REFER TO PLATE 10
FOR SECTION K - K'
OF WALL C3

PURDUE THEATRE PRESENTS FEFU AND HER FRIENDS BY MARIA IRENE FORNES	9	
	INTERIM DIRECTOR: ANN SHANAHANN SCENIC DESIGN BY DENISSE CHAVEZ COSTUME DESIGN BY ALLISON JONES	ASSISTED BY PAIGE BILLIAN SOUND BY HUHOU YANG
	ELEVATION: WALLS C1 THRU C3	
SCALE: 1/2" = 1'-0"		DATE:5/9/21

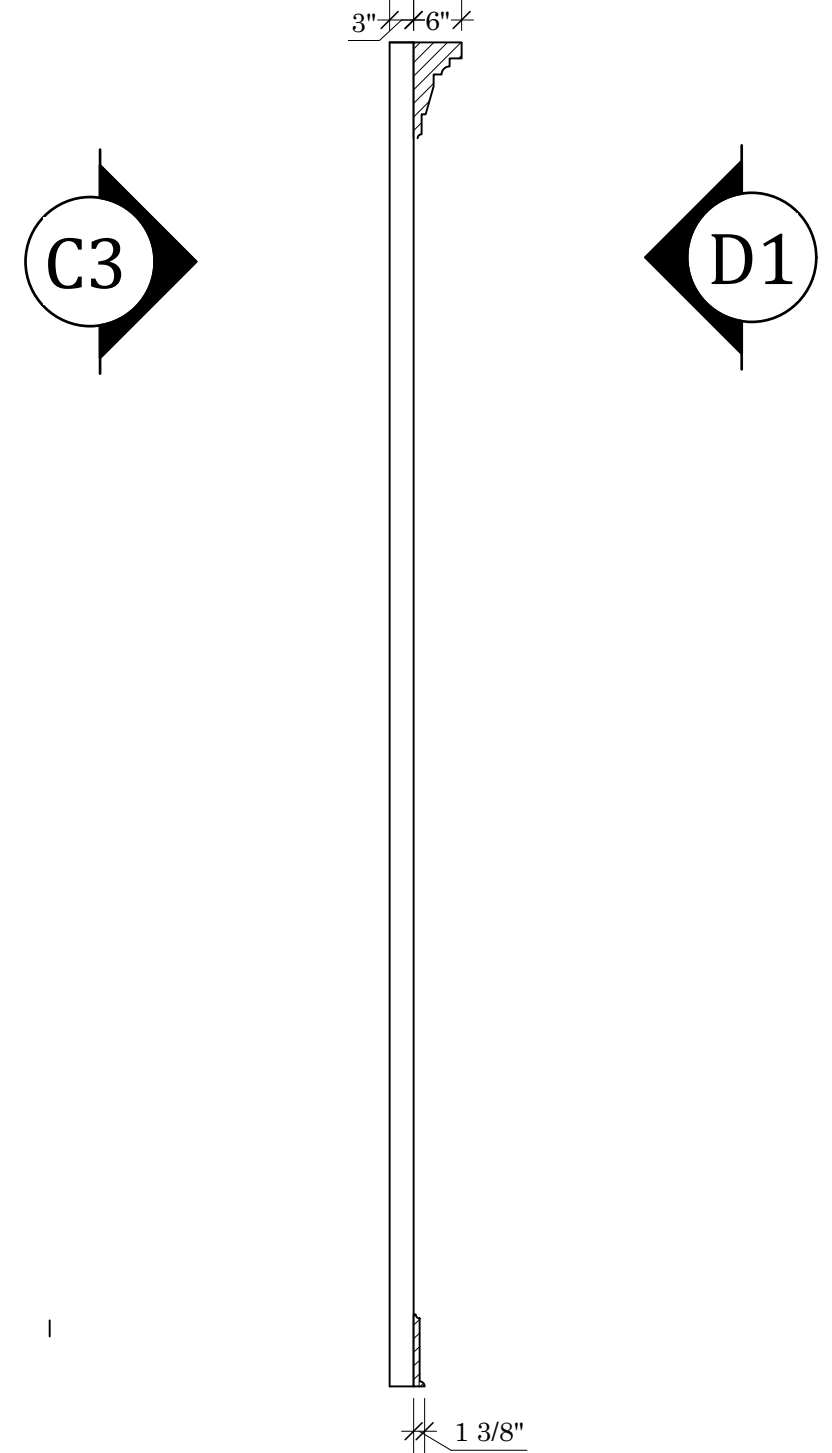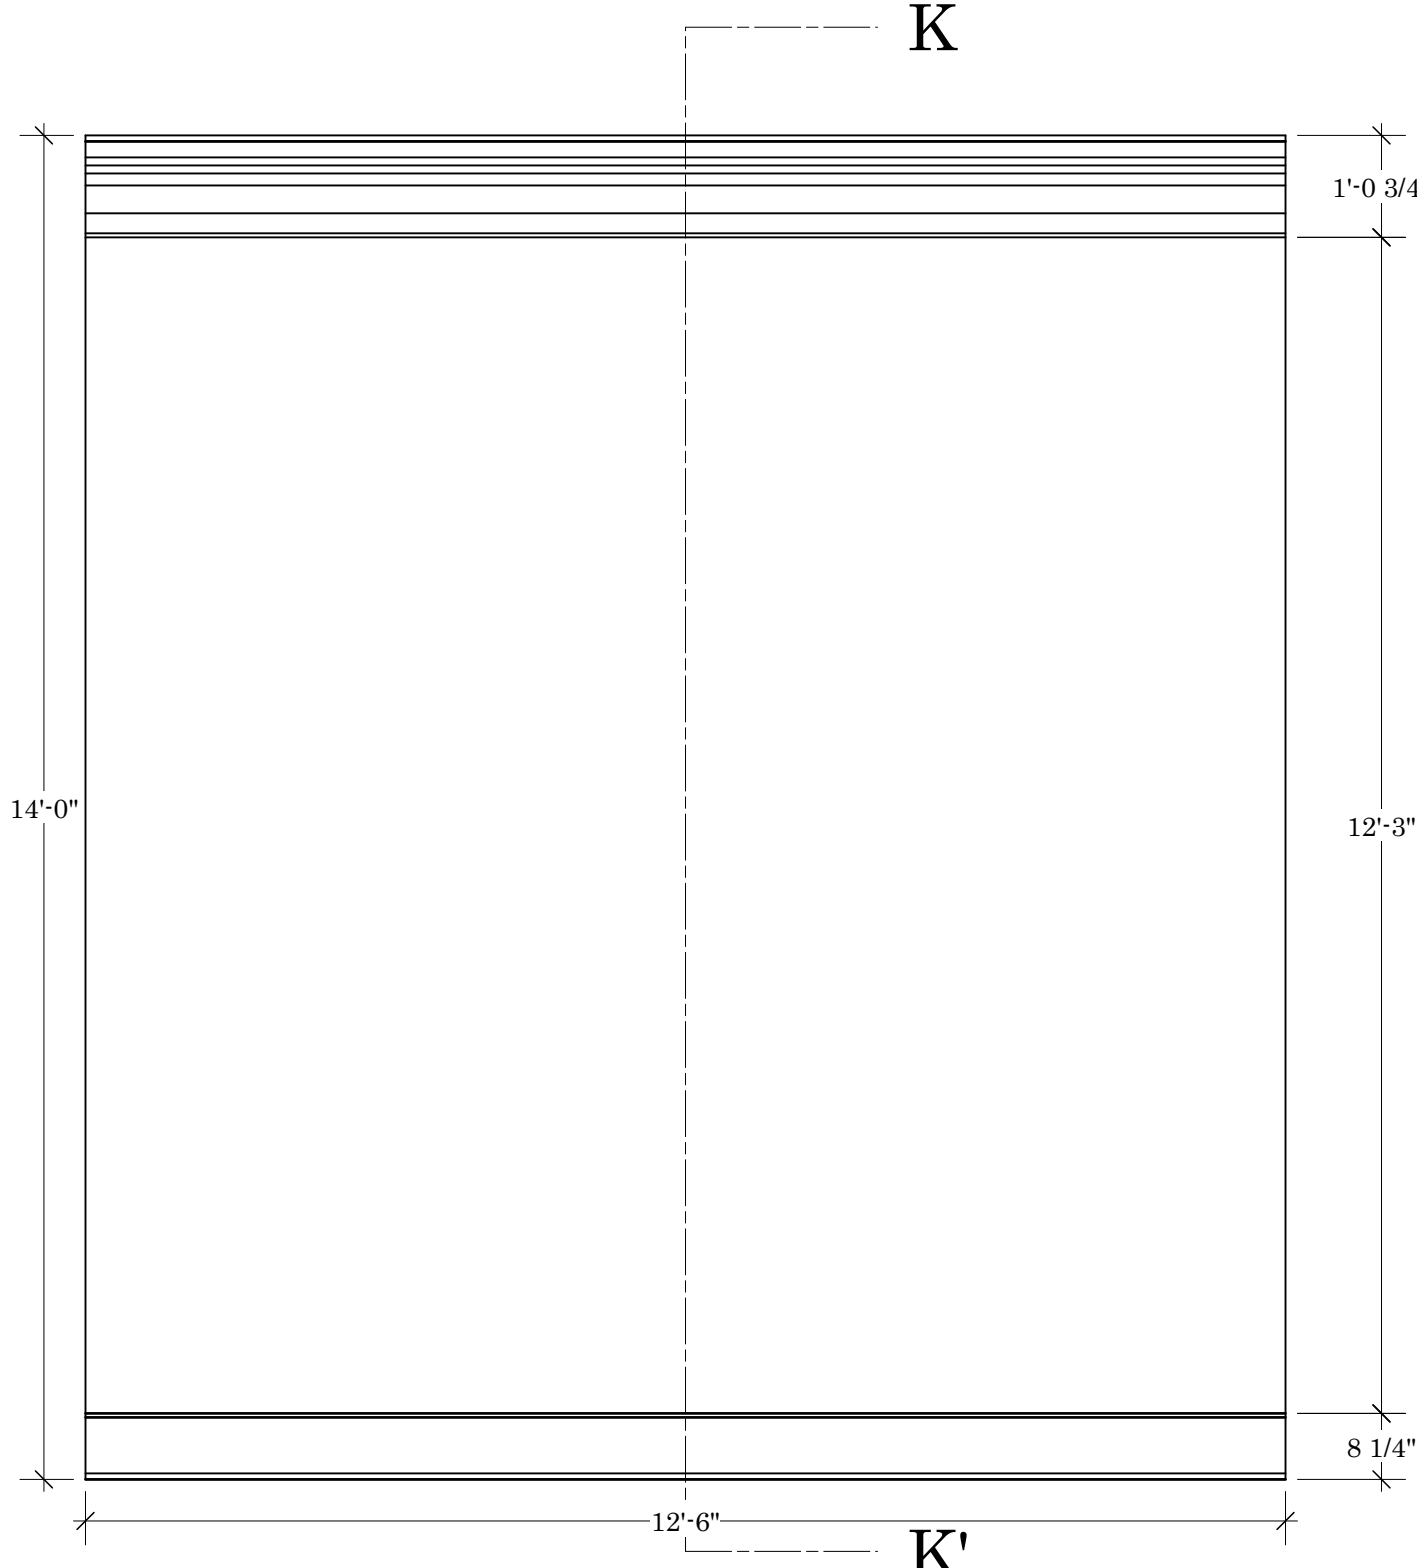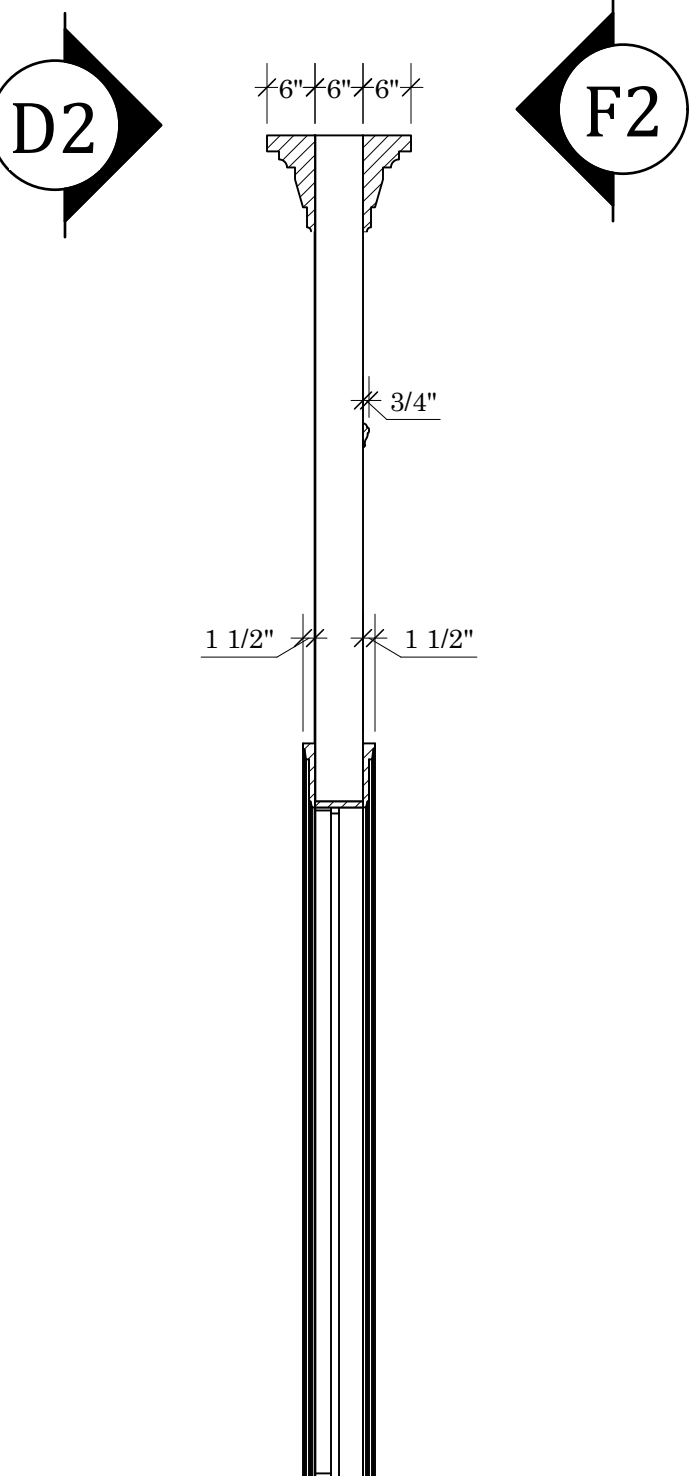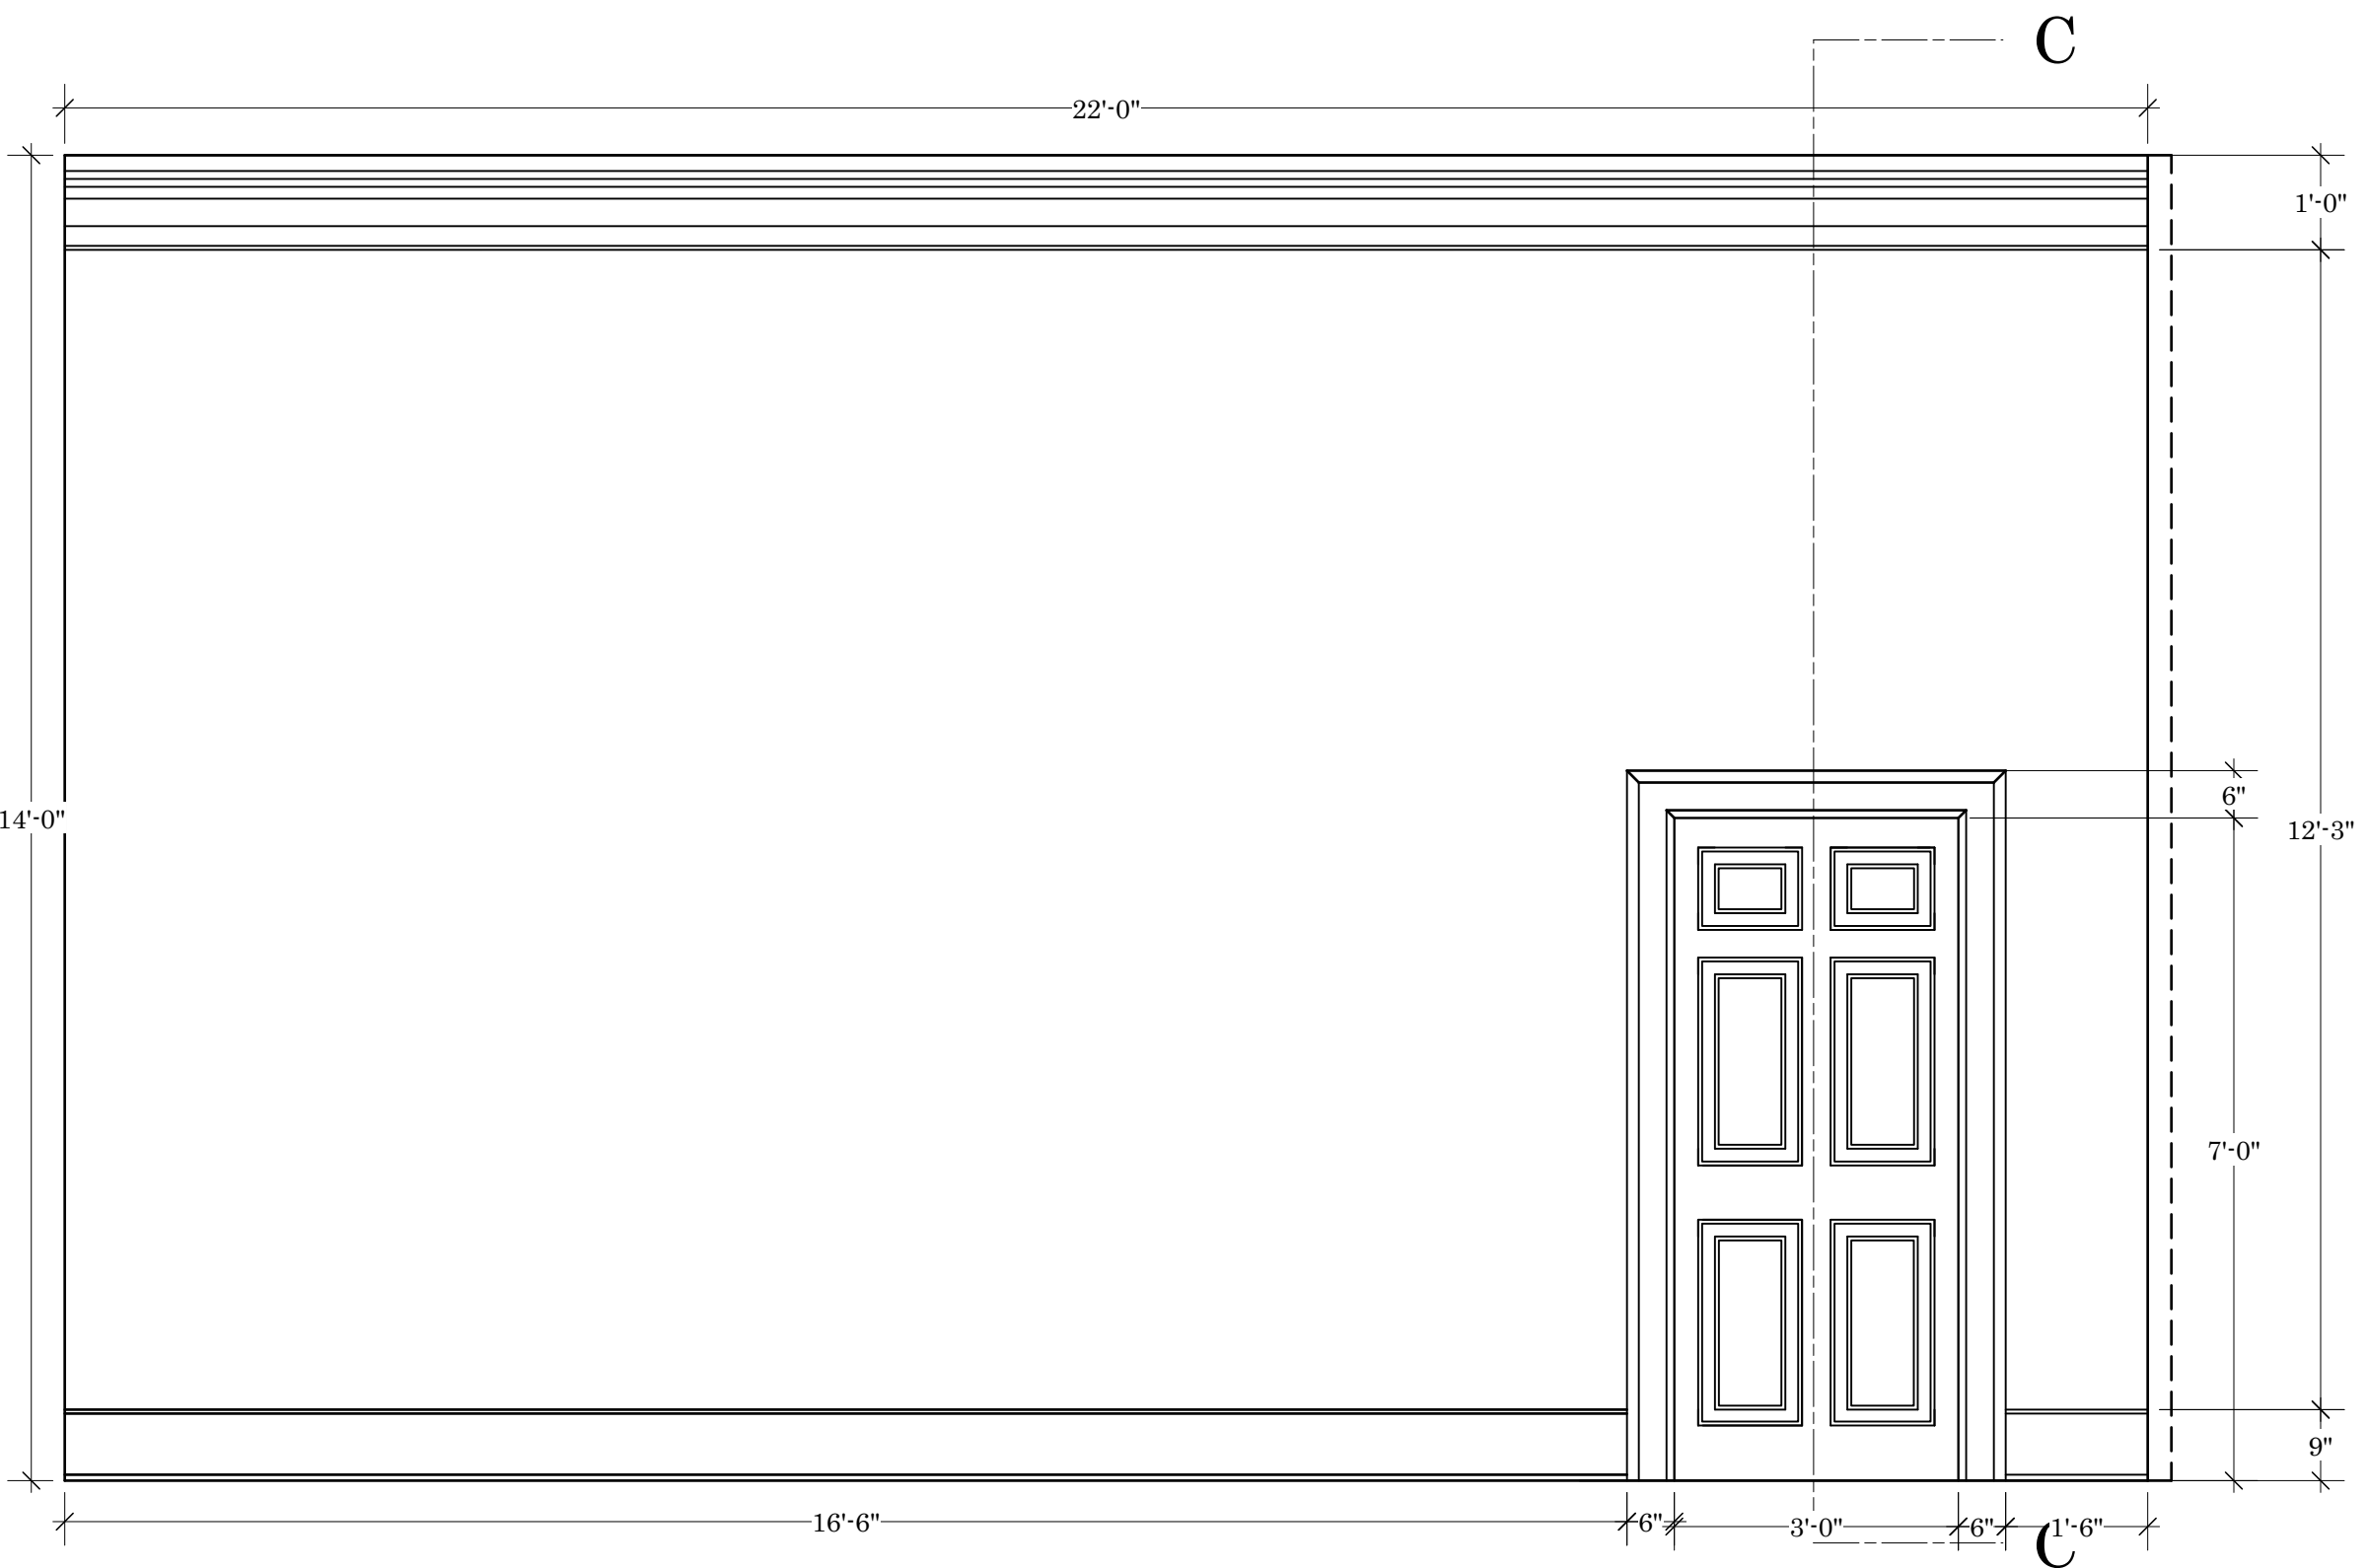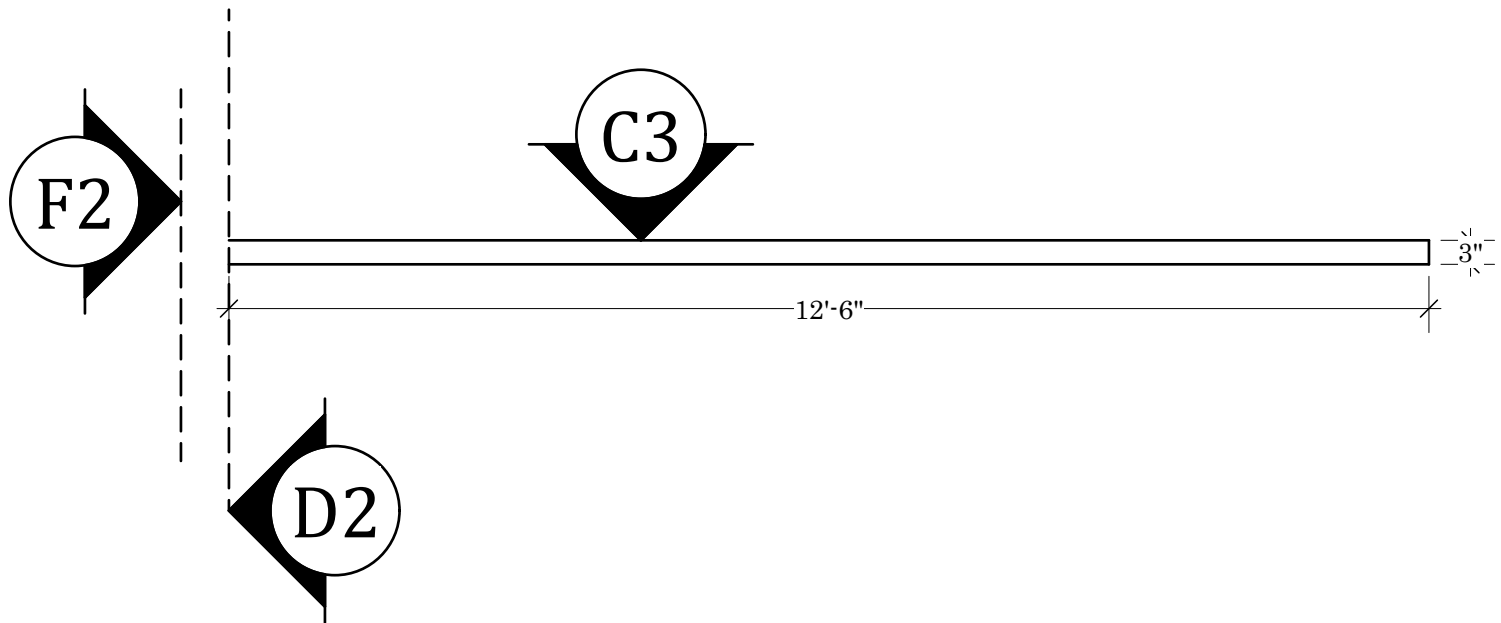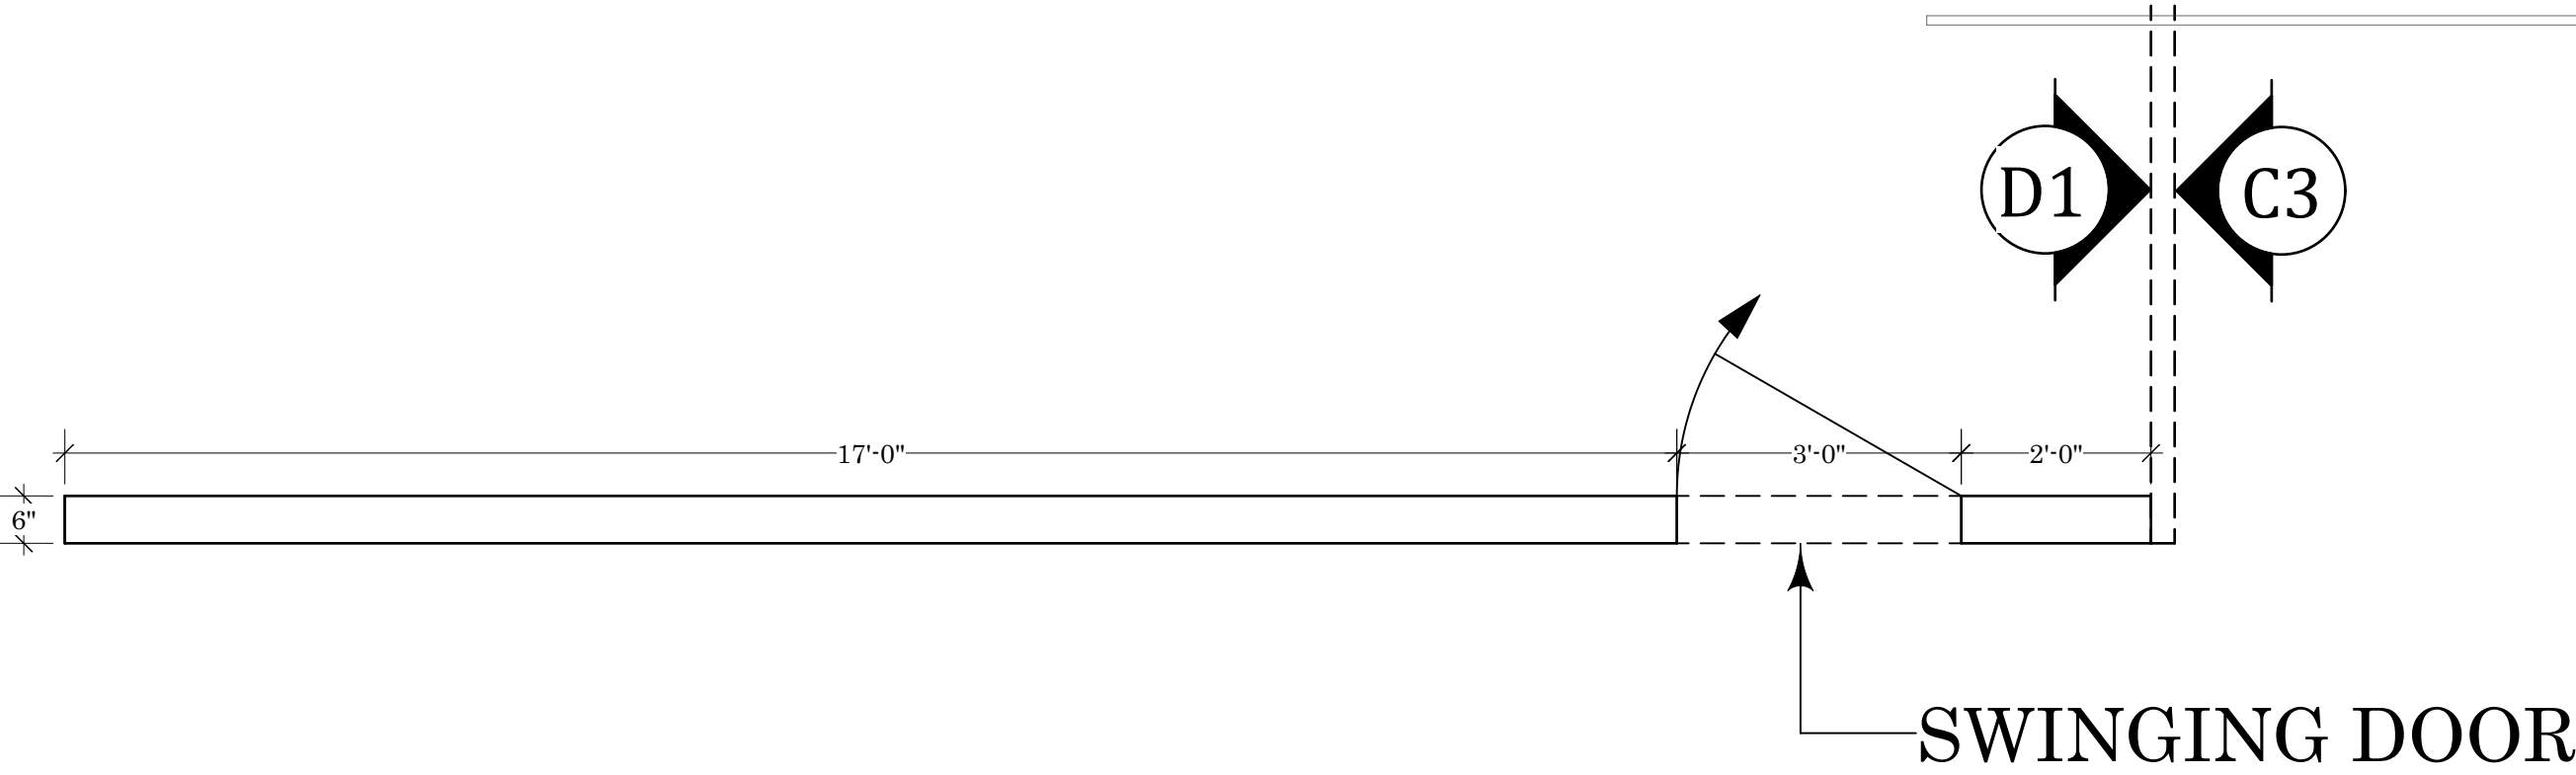

PURDUE THEATRE PRESENTS
FEFU AND HER FRIENDS
BY MARIA IRENE FORNES


ELEVATION: WALLS D1 AND D2

INTERIM DIRECTOR: ANN SHANAHAN
SCENIC DESIGN BY DENISSE CHAVEZ
COSTUME DESIGN BY ALLISON JONES


ASSISTED BY PAIGE BILLIAN
SOUND BY HUHOU YANG

SCALE: 1/2" = 1'-0"


DATE: 5/9/21

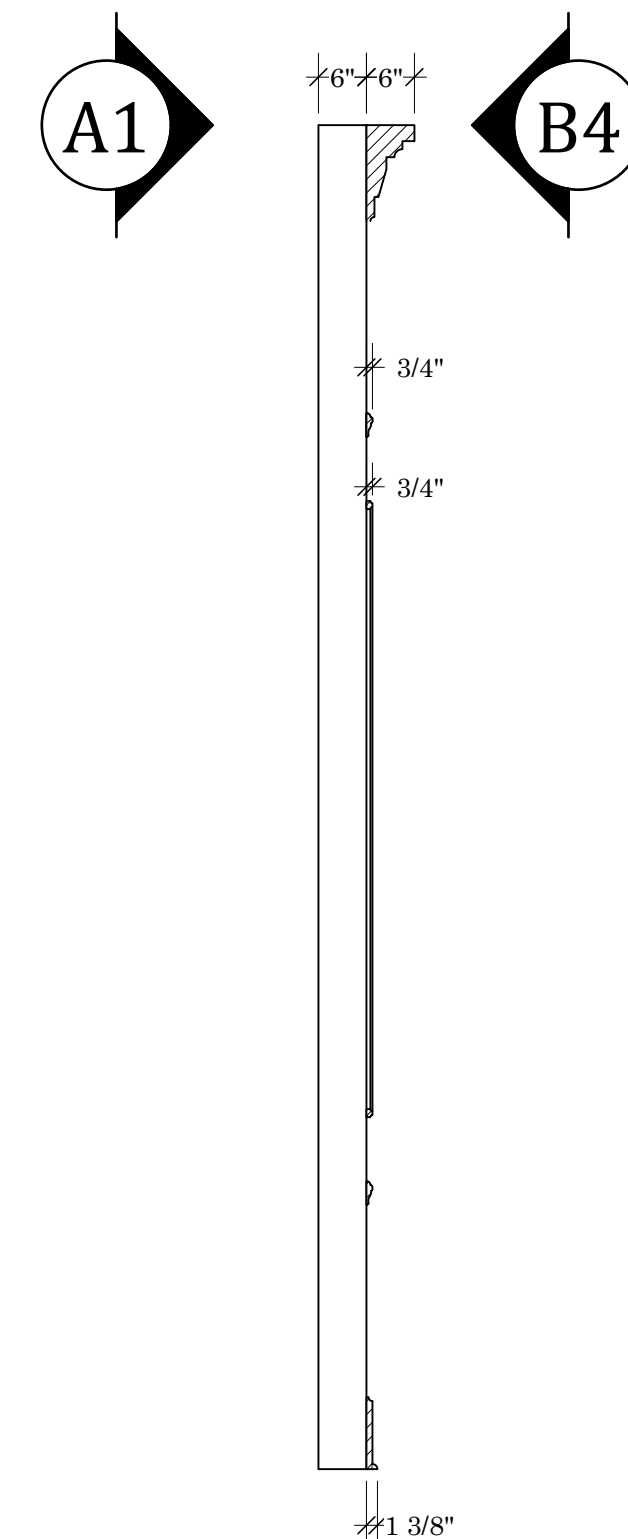

—SECTION H - H'—●

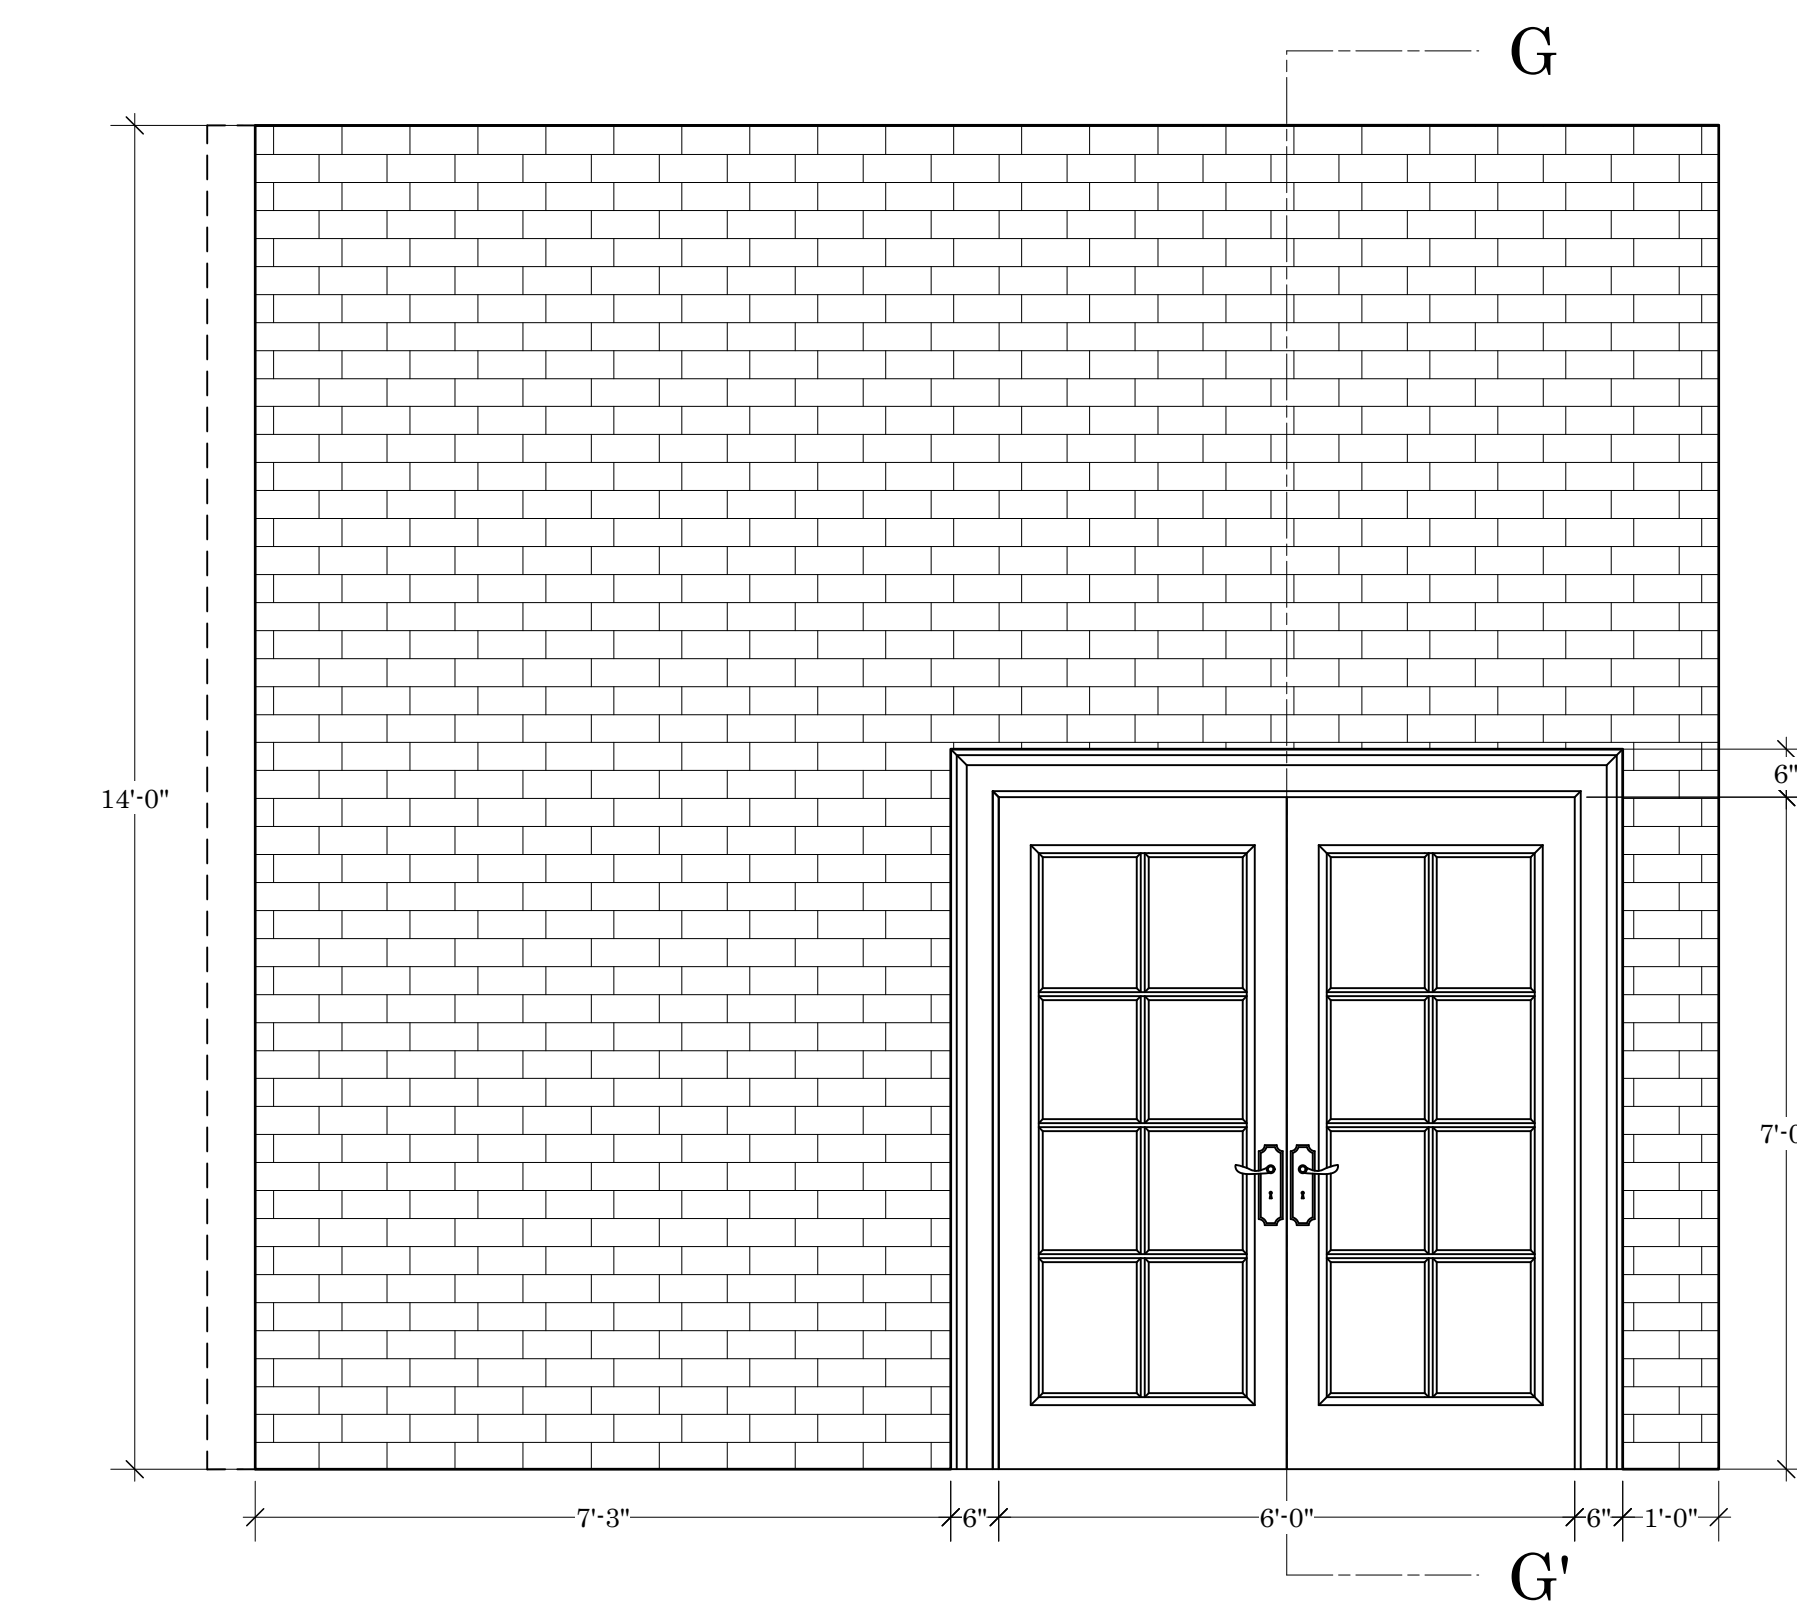


FRONT
REFER TO PLATE 6
FOR SECTION G - G'

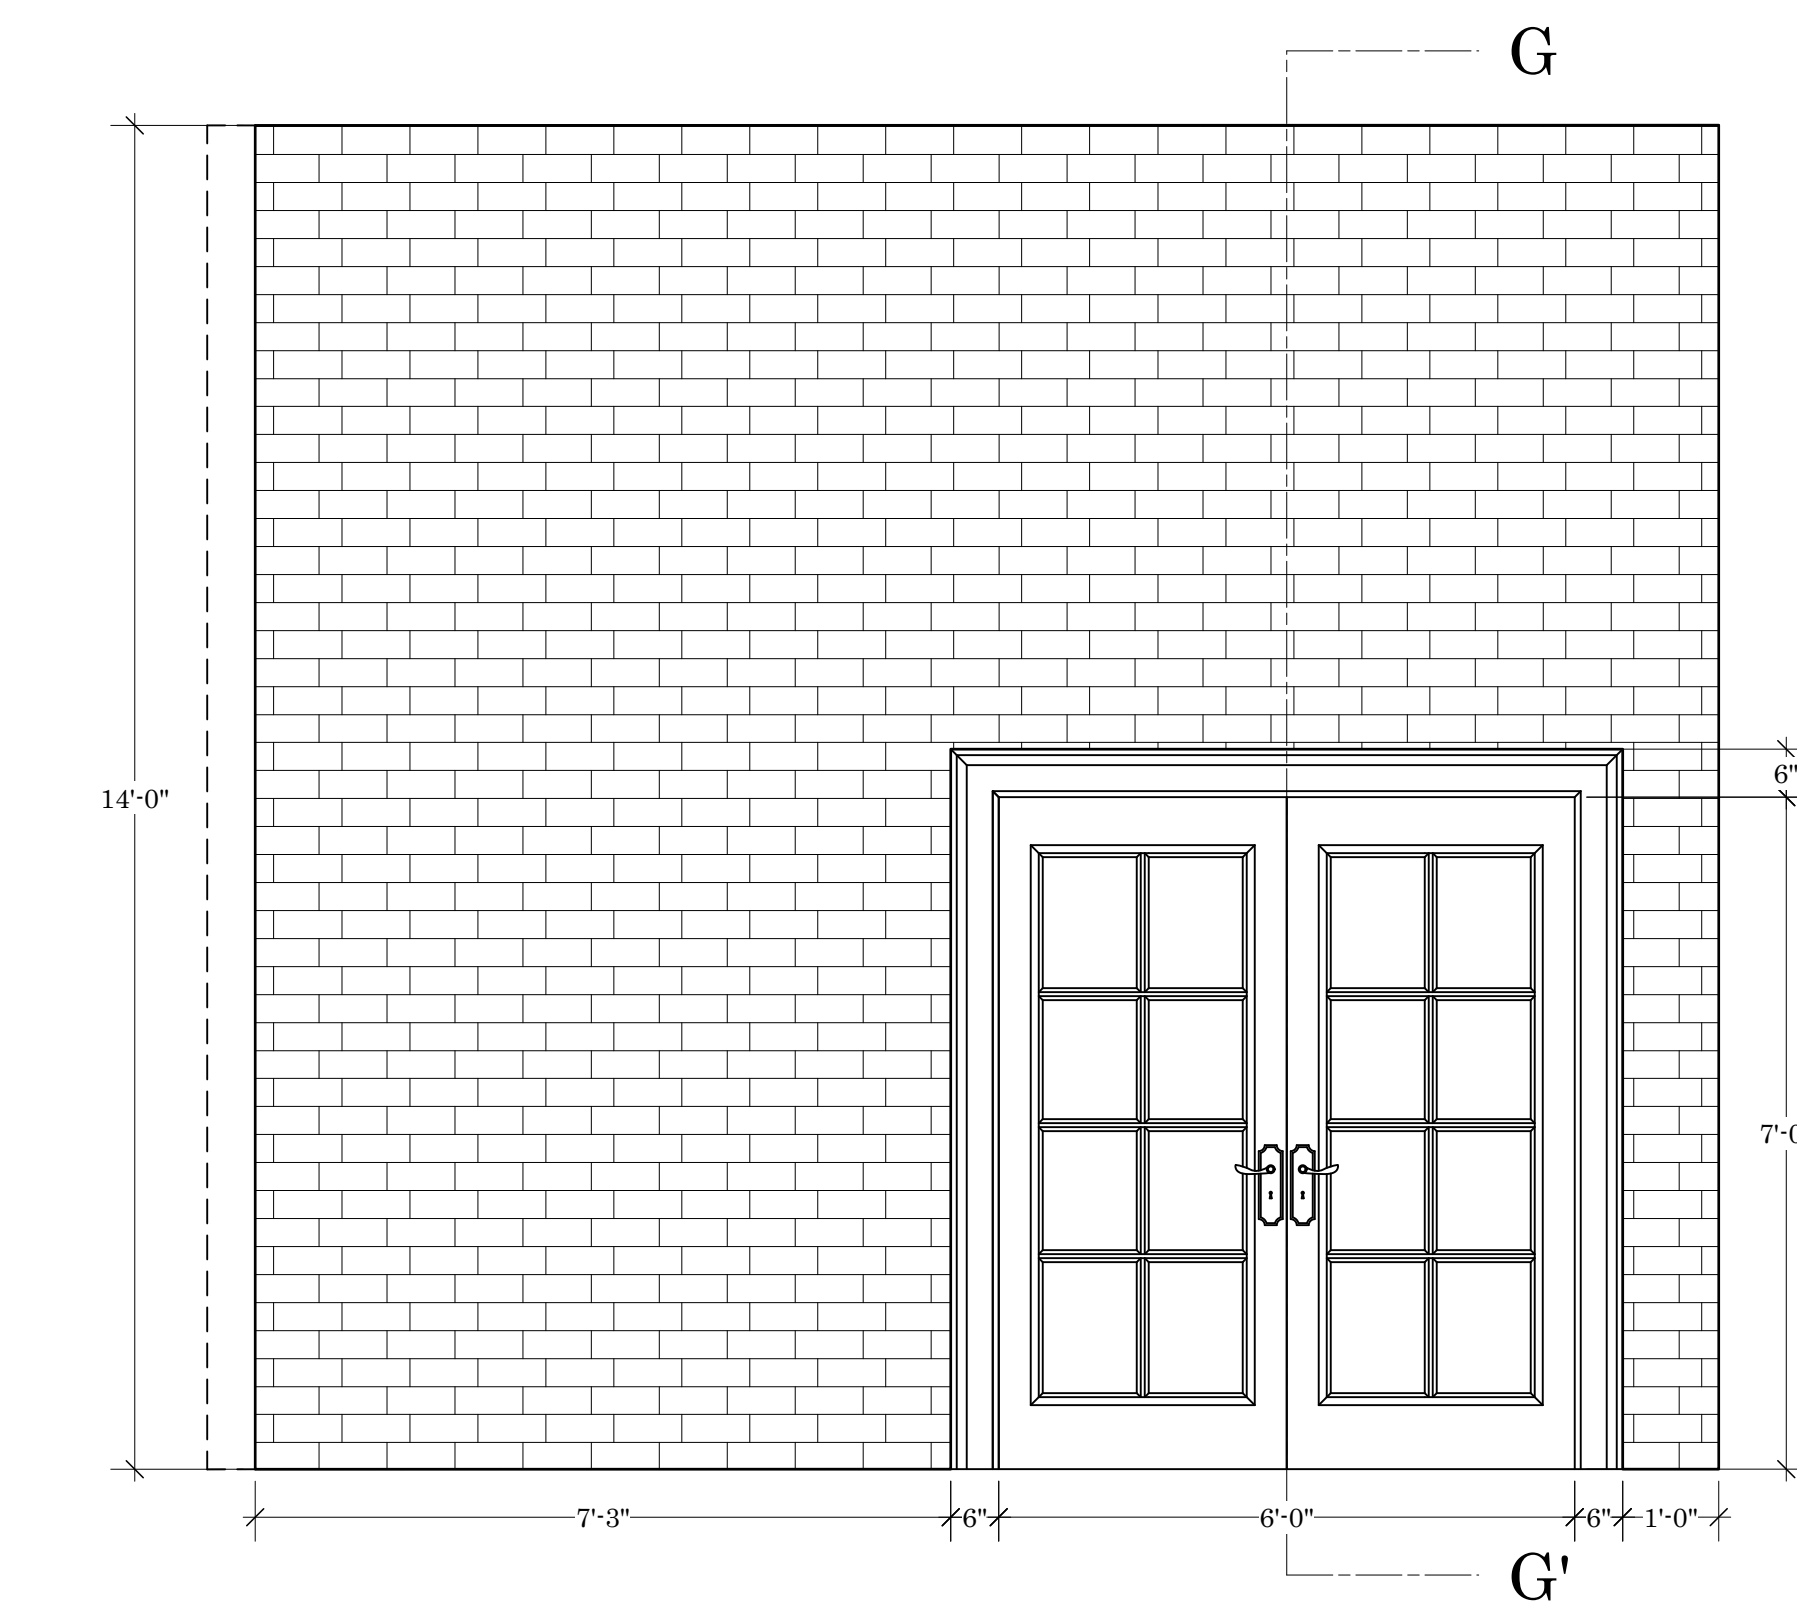


—WALL A2—

ELEVATION: WALLS A1 AND A2


SCALE: 1/2" = 1'-0"

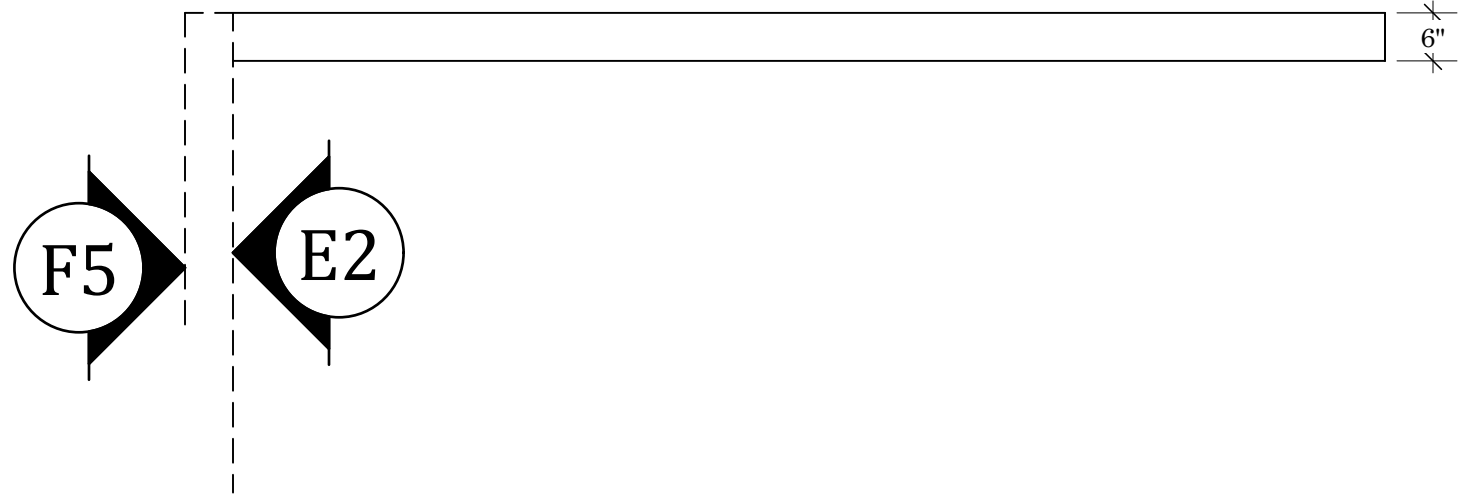

PLAN

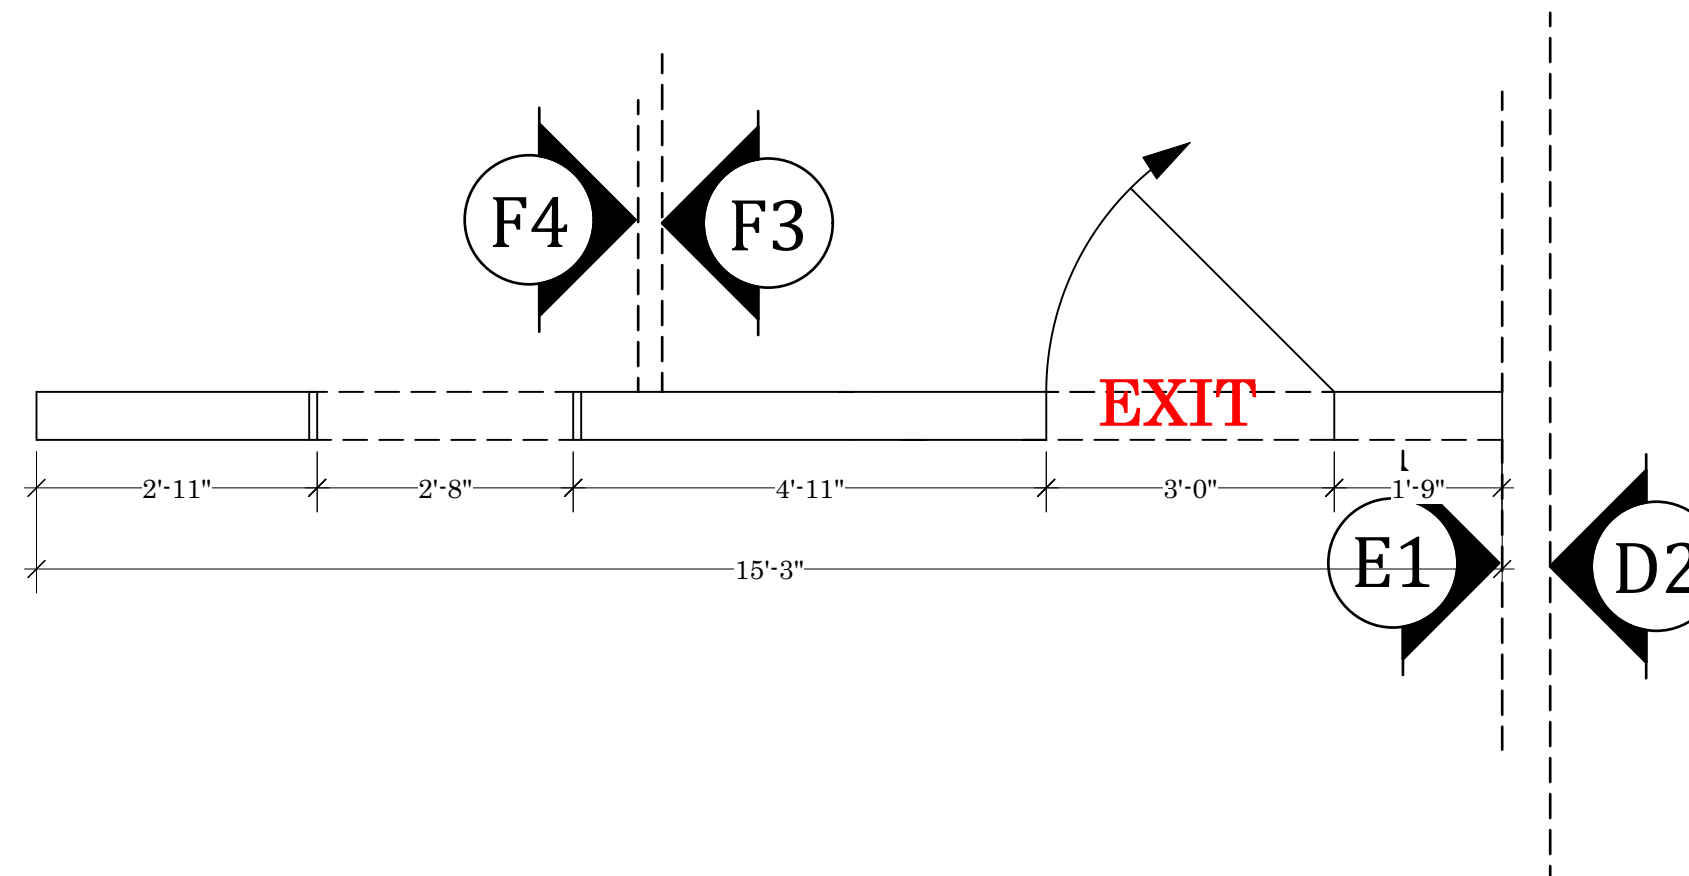


PLAN

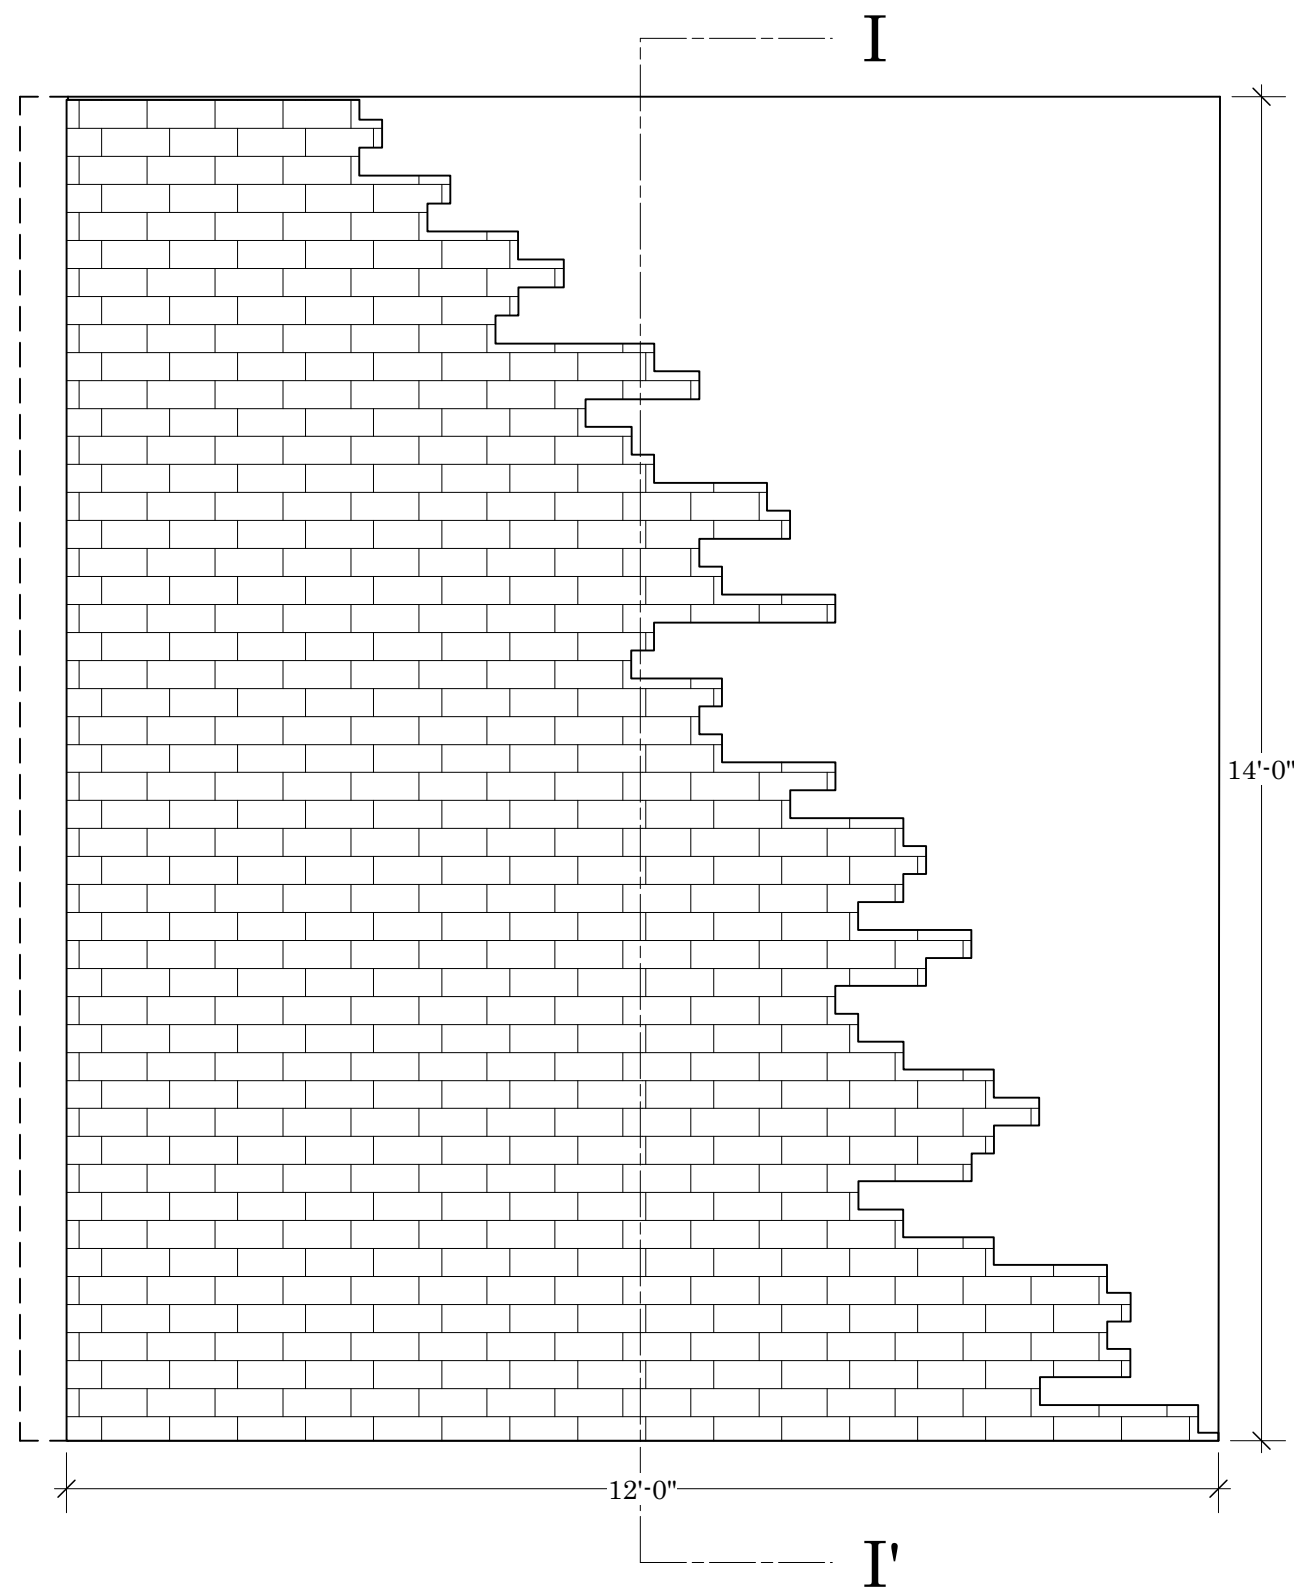


FRONT

WALL E1

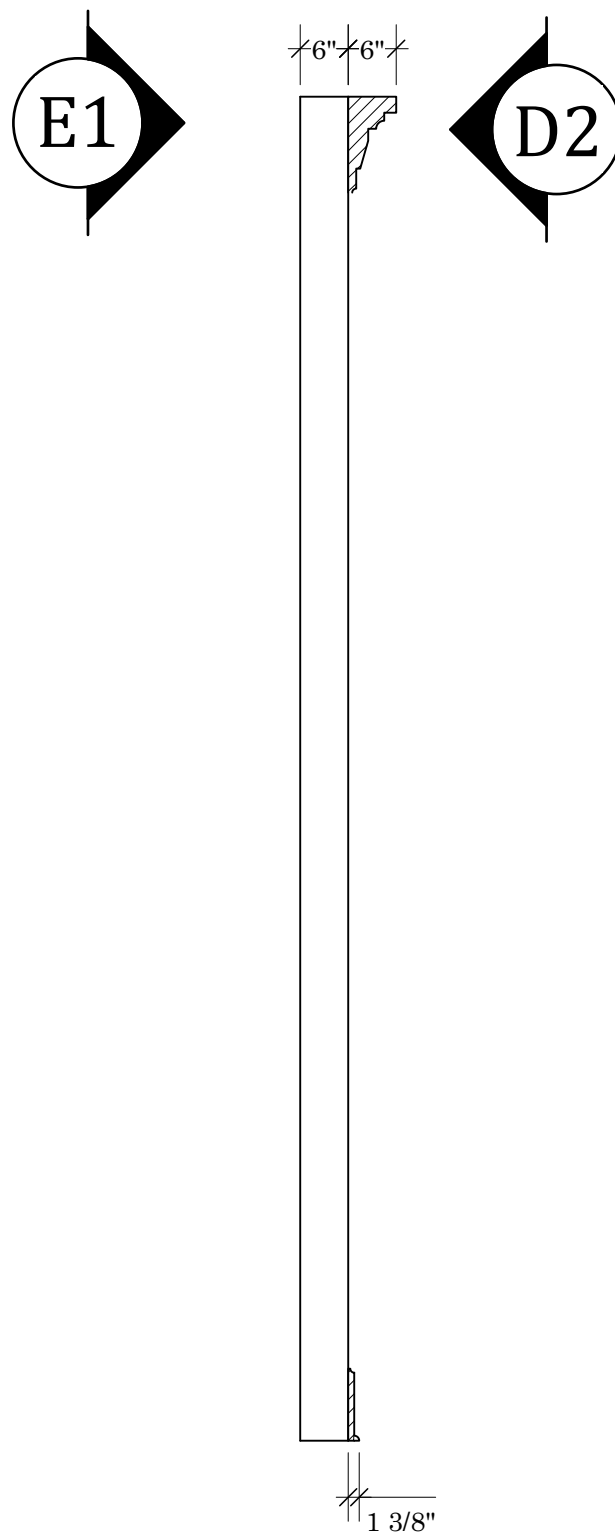

SECTION I - I'

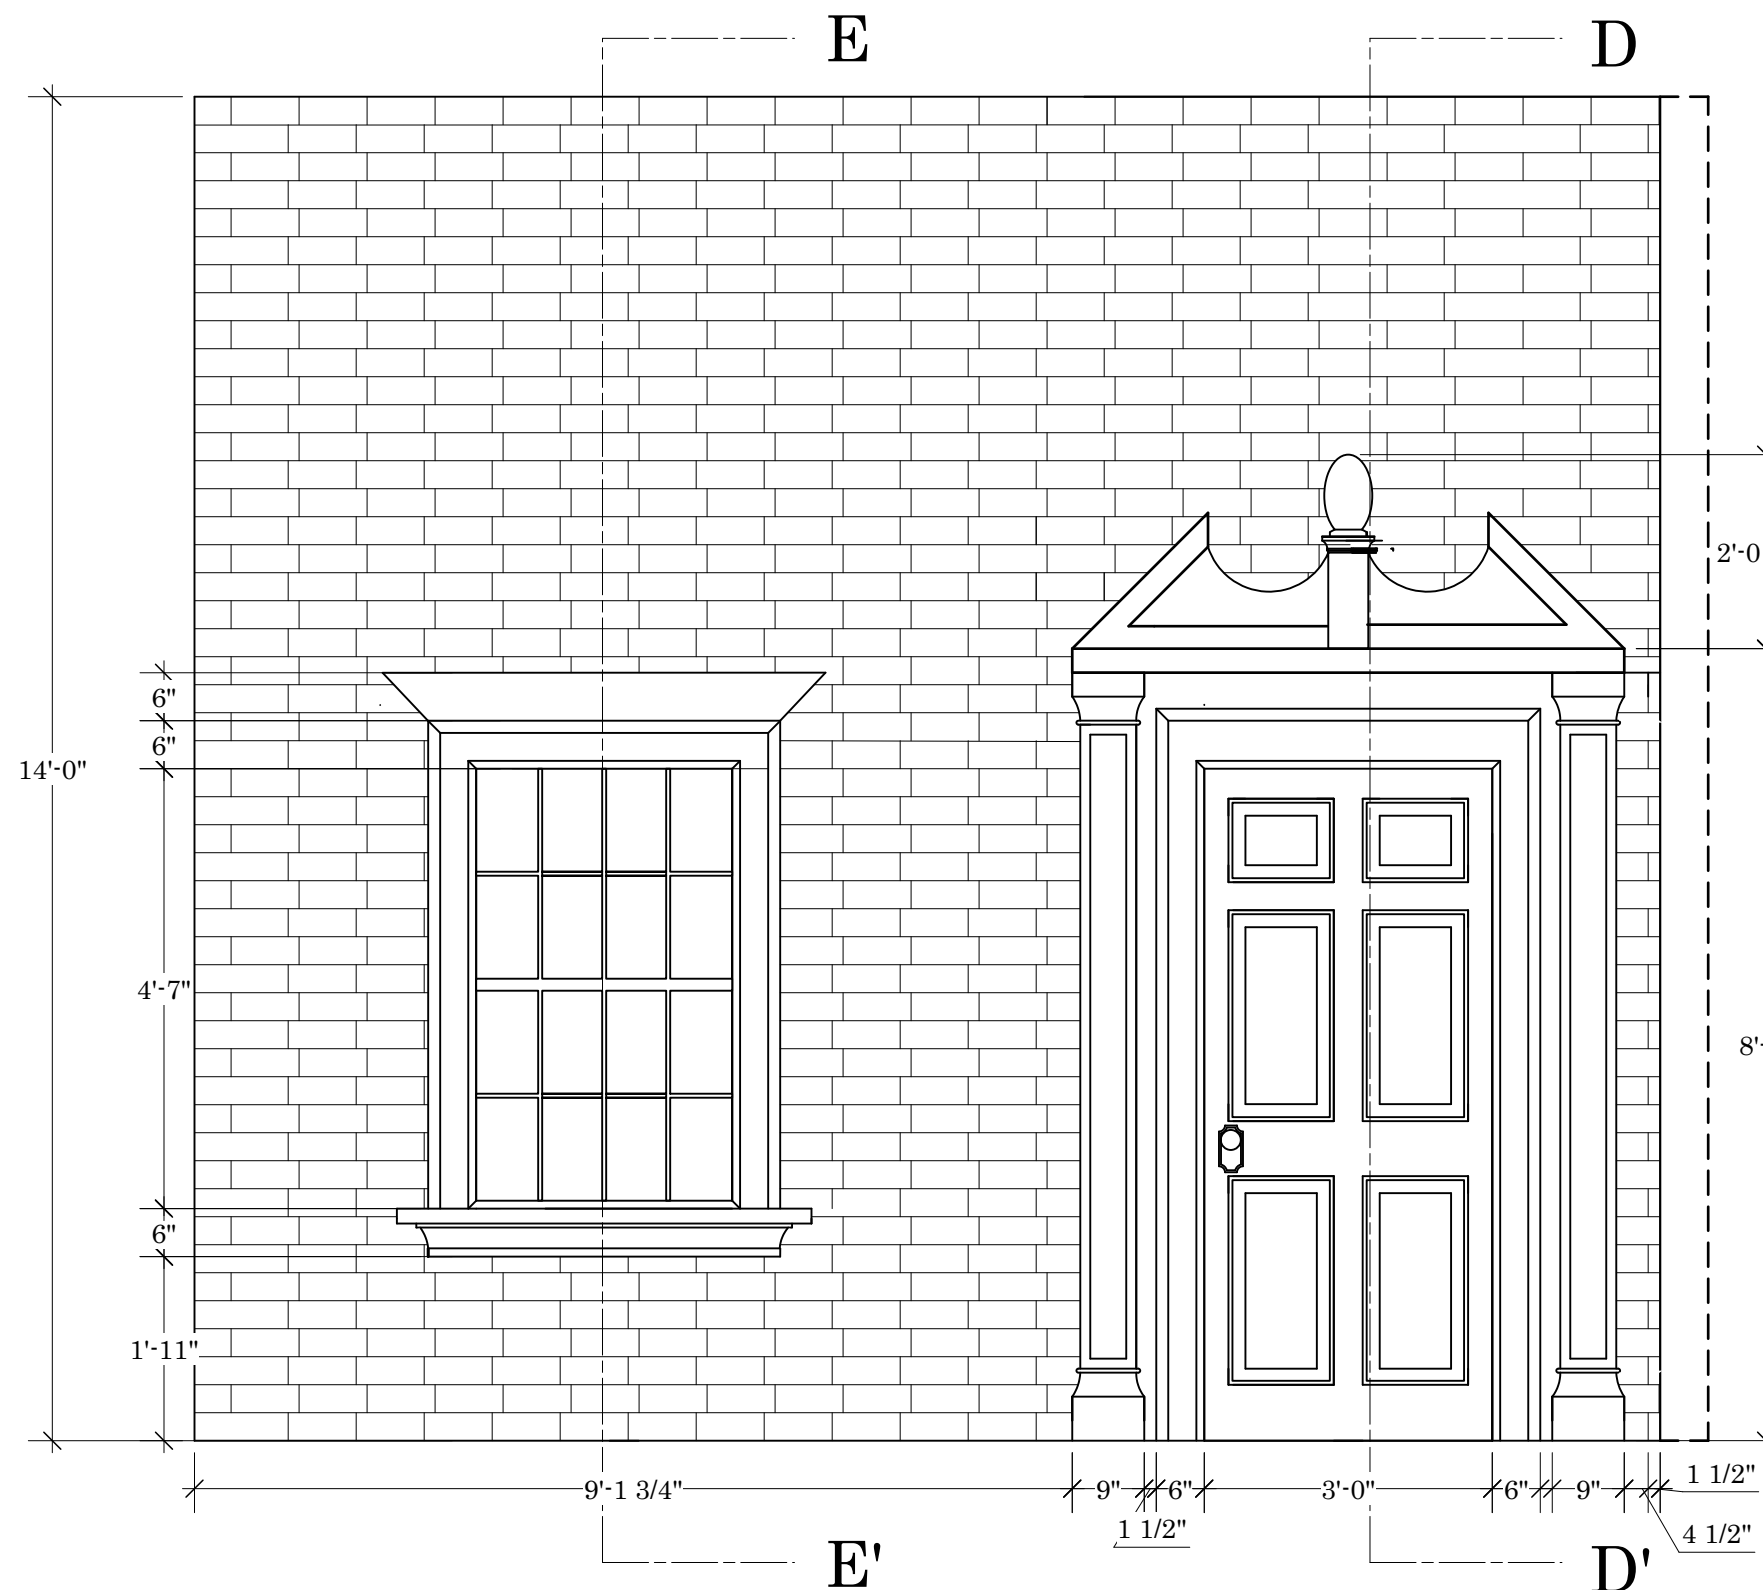

FRONT

WALL E2

EXIT SIGN MOUNTED
AT THE TOP OF 14' WALL
DOOR MUST REMAIN
OPEN DURING ACT II

REFER TO PLATE 7
FOR SECTIONS

PURDUE THEATRE PRESENTS
FEFU AND HER FRIENDS
BY MARIA IRENE FORNES


ELEVATION: WALLS E1 AND E2

INTERIM DIRECTOR: ANN SHANAHANN
SCENIC DESIGN BY DENISSE CHAVEZ
COSTUME DESIGN BY ALLISON JONES

ASSISTED BY PAIGE BILLIAN
SOUND BY HUHOU YANG


SCALE: 1/2" = 1'-0"

DATE: 5/9/21

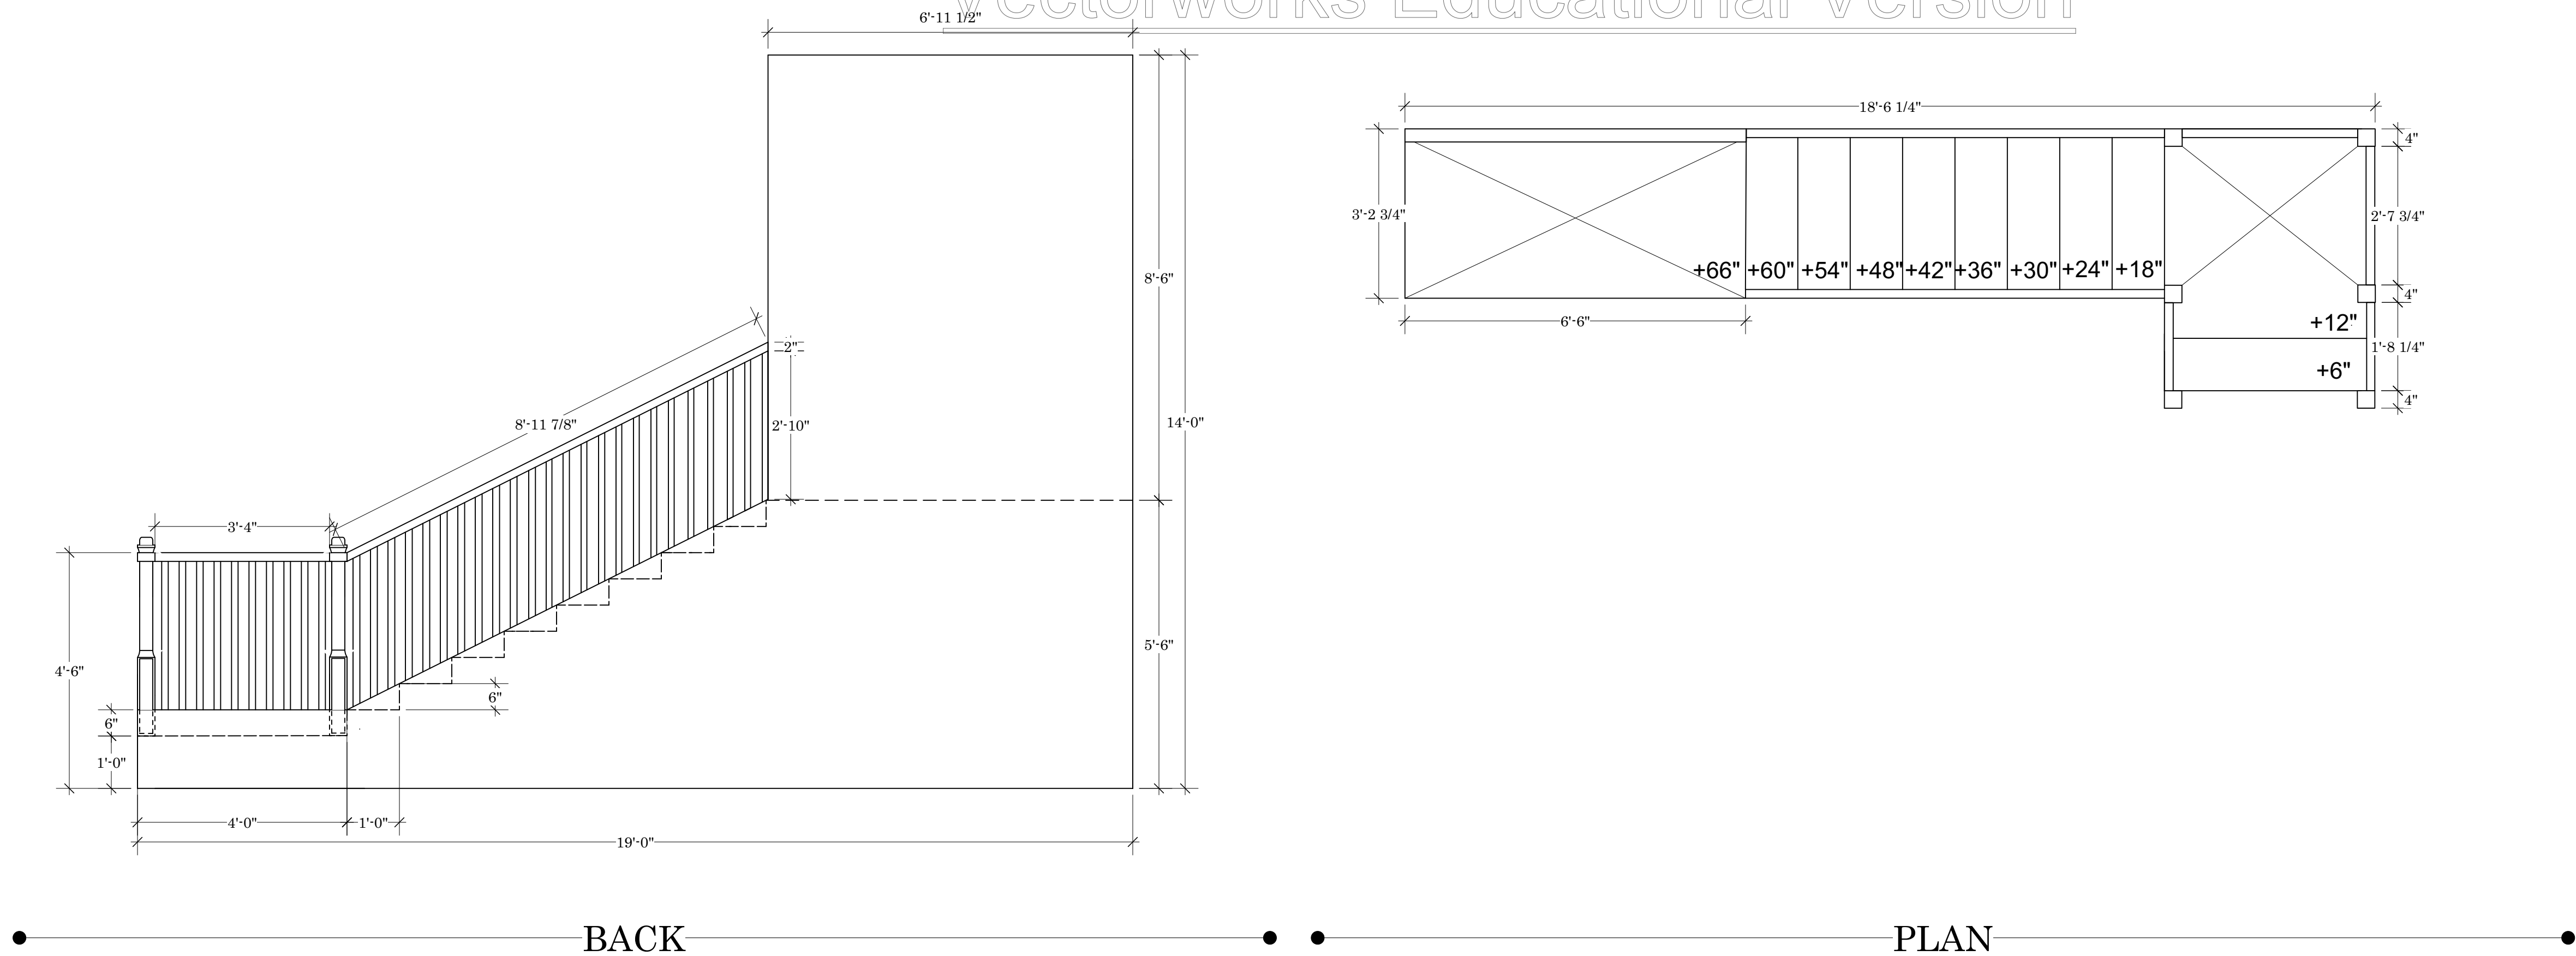

UPSTAGE
WALL

DOWNSTAGE
RAILING
ENDS HERE

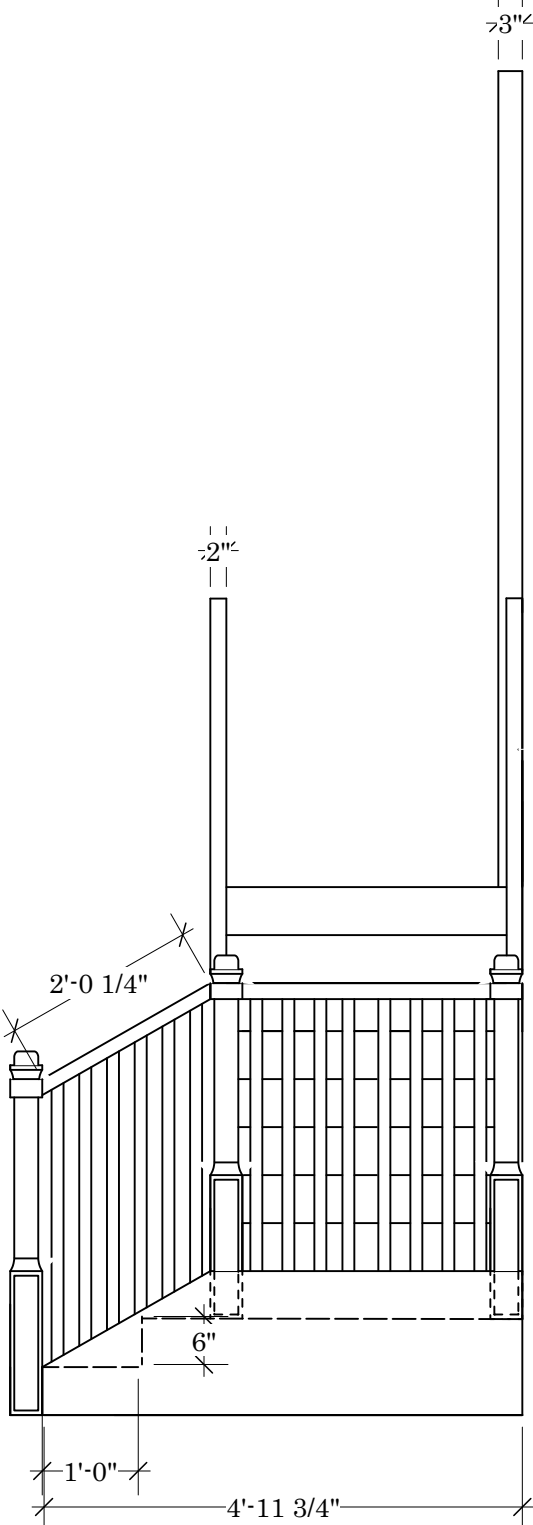

PURDUE THEATRE PRESENTS
FEFU AND HER FRIENDS
BY MARIA IRENE FORNES


ELEVATION: STAIRS

INTERIM DIRECTOR: ANN SHANAHANN
SCENIC DESIGN BY DENISSE CHAVEZ
COSTUME DESIGN BY ALLISON JONES


ASSISTED BY PAIGE BILLIAN
SOUND BY HUHOU YANG

SCALE: 1/2" = 1'-0"


DATE: 5/9/21

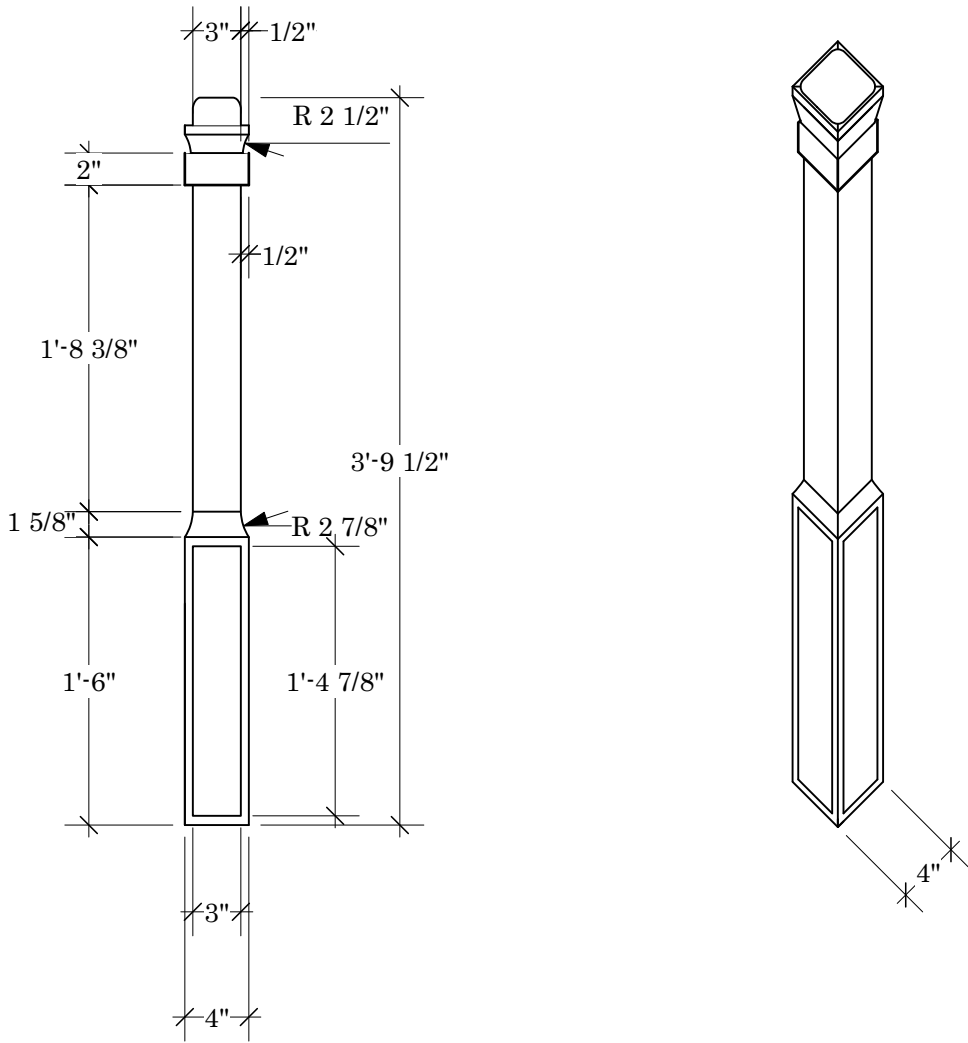

NEWEL POST

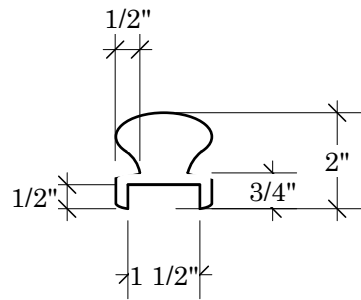


HANDRAIL CROSS SECTION
SCALE: 3" = 1' - 0"

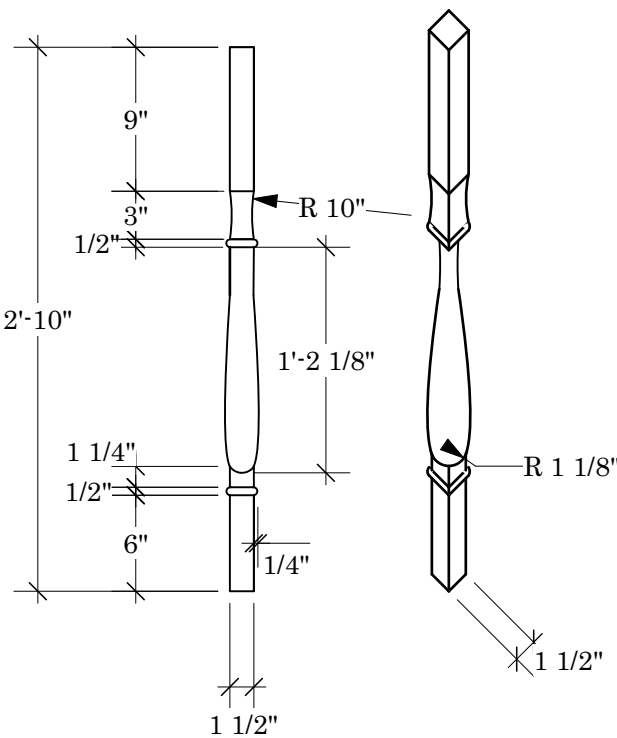


SPINDLES

PURDUE THEATRE PRESENTS FEFU AND HER FRIENDS BY MARIA IRENE FORNES	
STAIRCASE DETAILS	
INTERIM DIRECTOR: ANN SHANAHANN SCENIC DESIGN BY DENISSE CHAVEZ COSTUME DESIGN BY ALLISON JONES	ASSISTED BY PAIGE BILLIAN SOUND BY HUHOU YANG
SCALE: 1" = 1' - 0"	DATE:5/9/21
14	

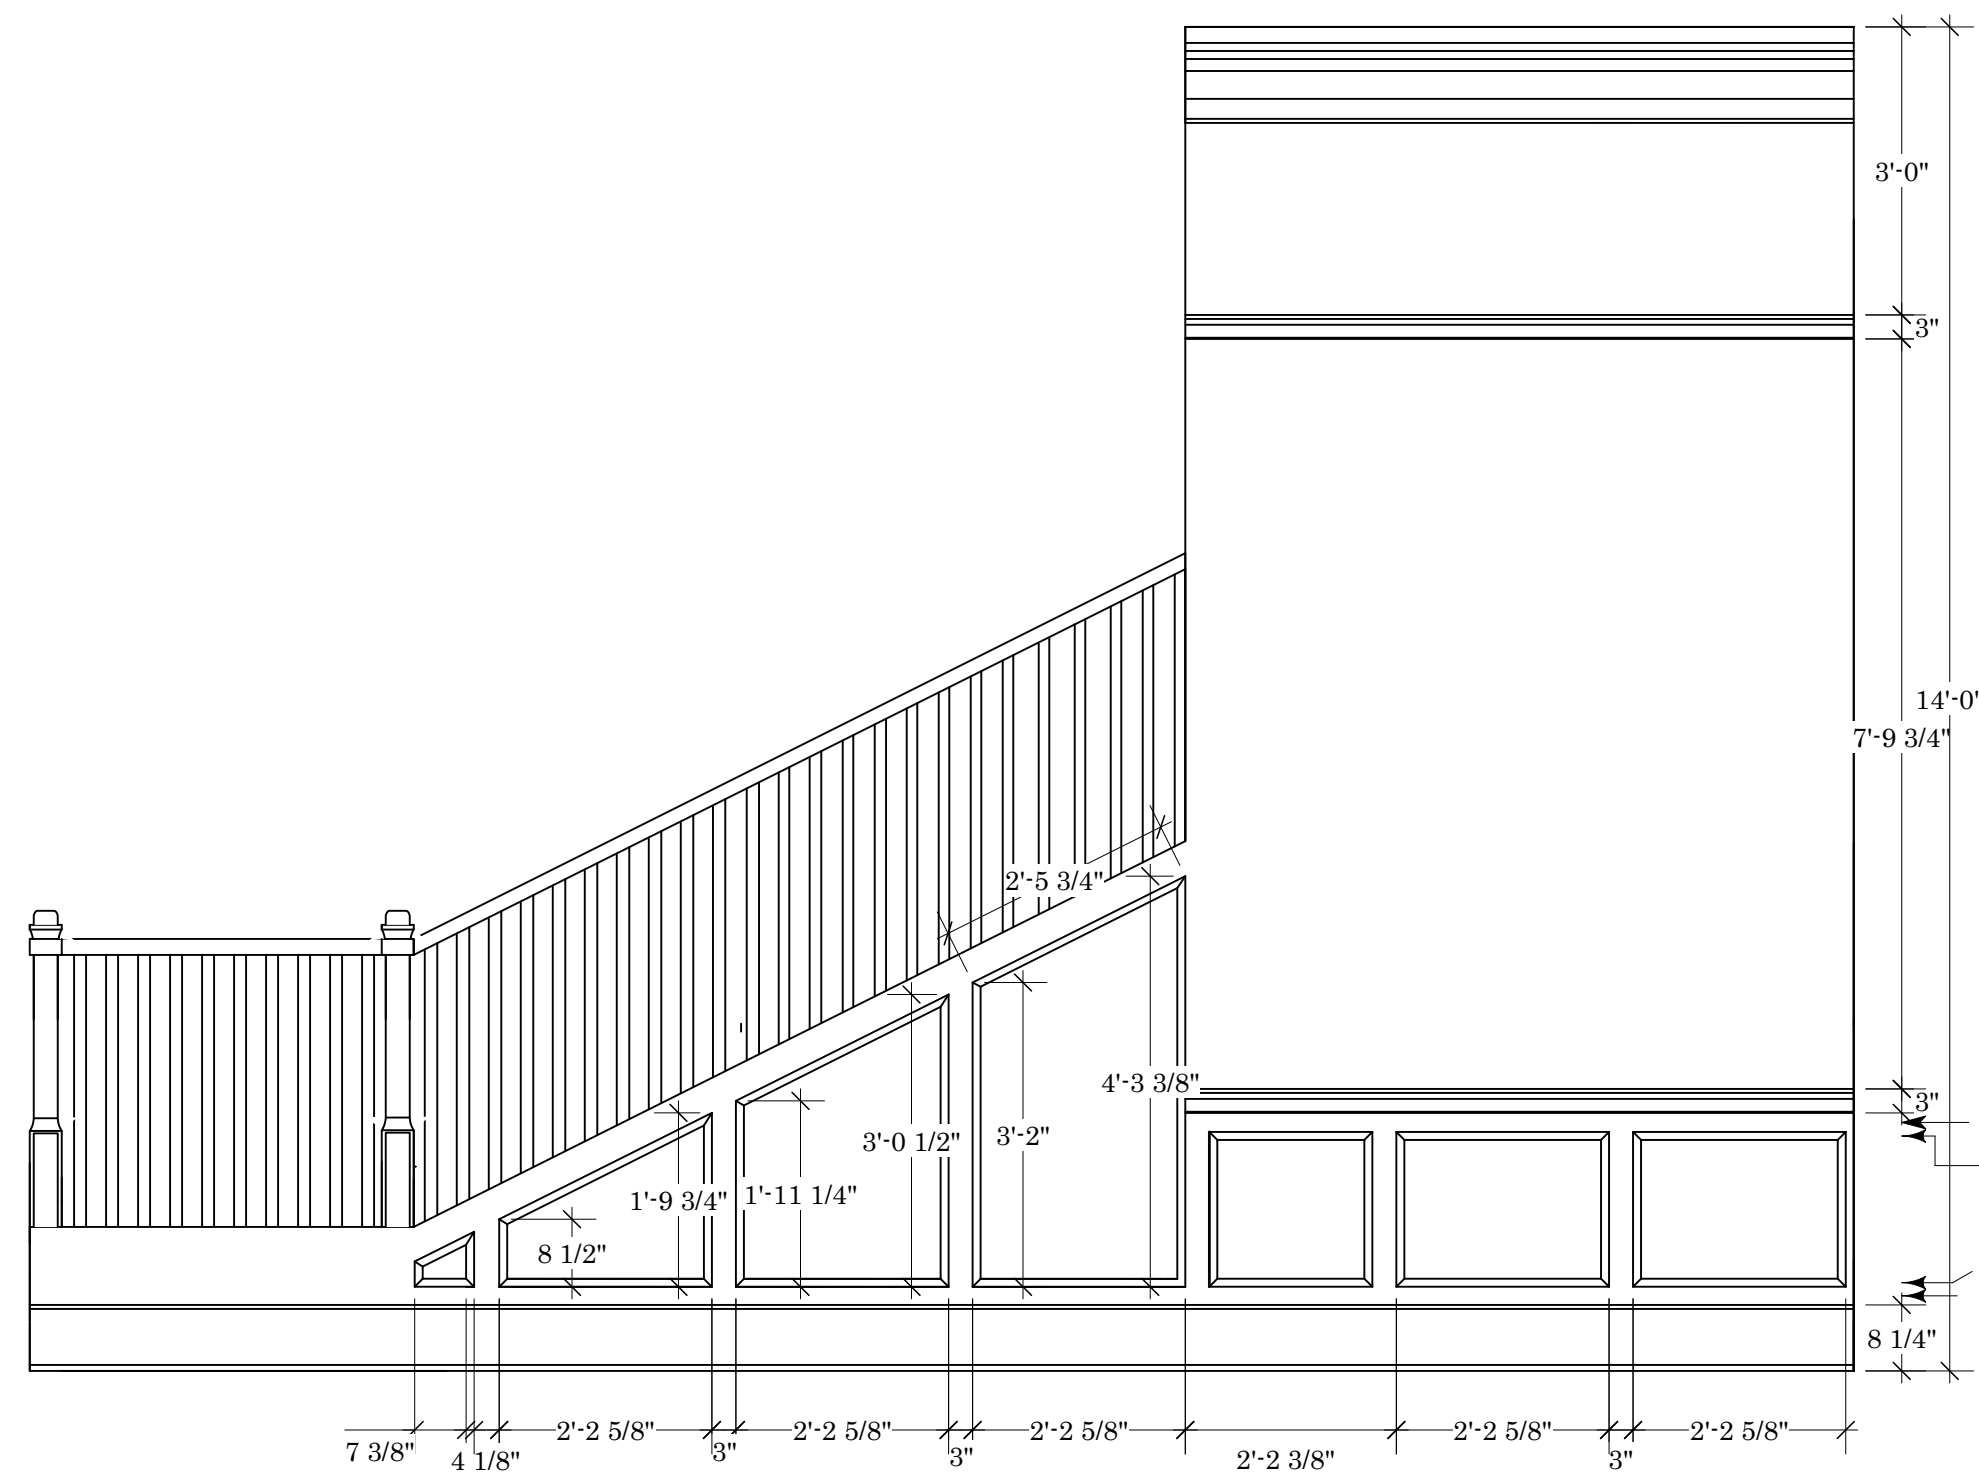

—BACK—

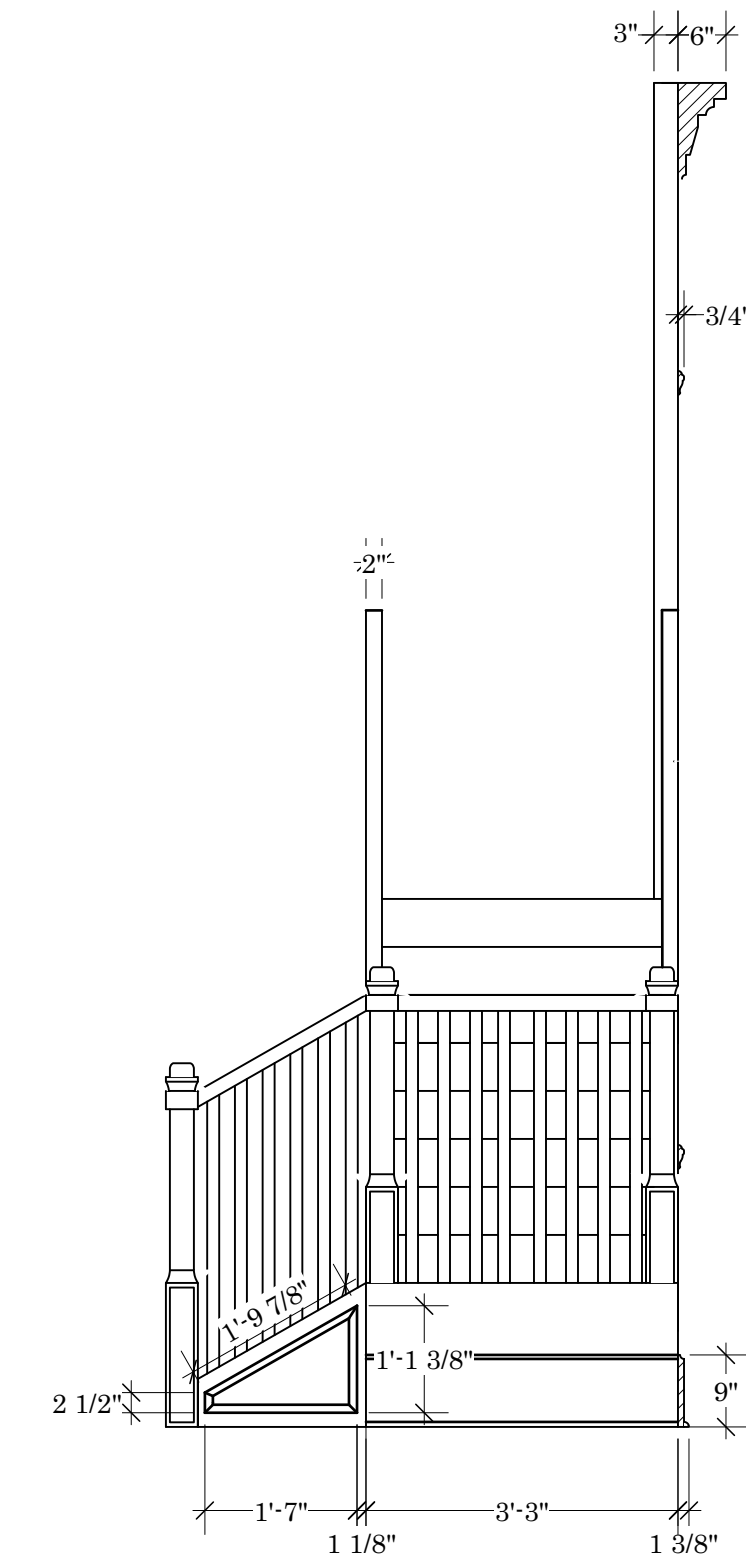

—SIDE—

PURDUE THEATRE PRESENTS
FEFU AND HER FRIENDS
BY MARIA IRENE FORNES


ELEVATION: STAIR FACING

INTERIM DIRECTOR: ANN SHANAHAN
SCENIC DESIGN BY DENISE CHAVEZ
COSTUME DESIGN BY ALLISON JONES
ASSISTED BY PAIGE BILLIAN
SOUND BY HUOHU YANG


ASSISTED BY PAIGE BILLIAN
SOUND BY HUHOU YANG

SCALE: 1/2" = 1'-0"



DATE: 5/9/21

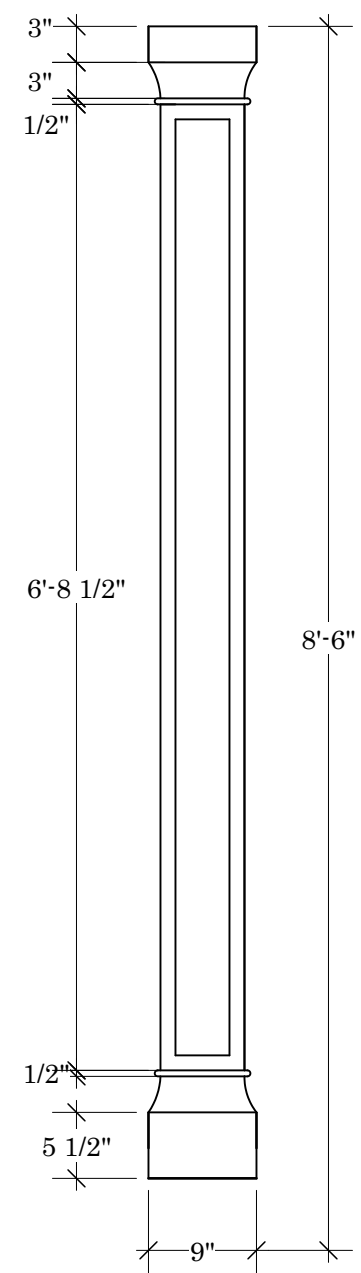

● FRONT ●

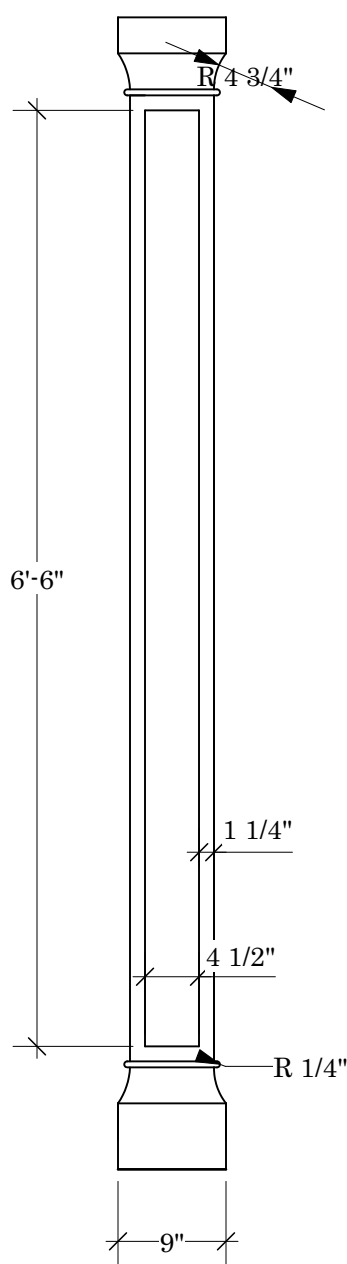


● SIDE ●

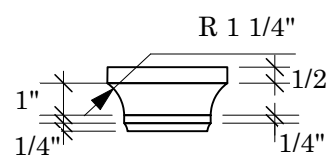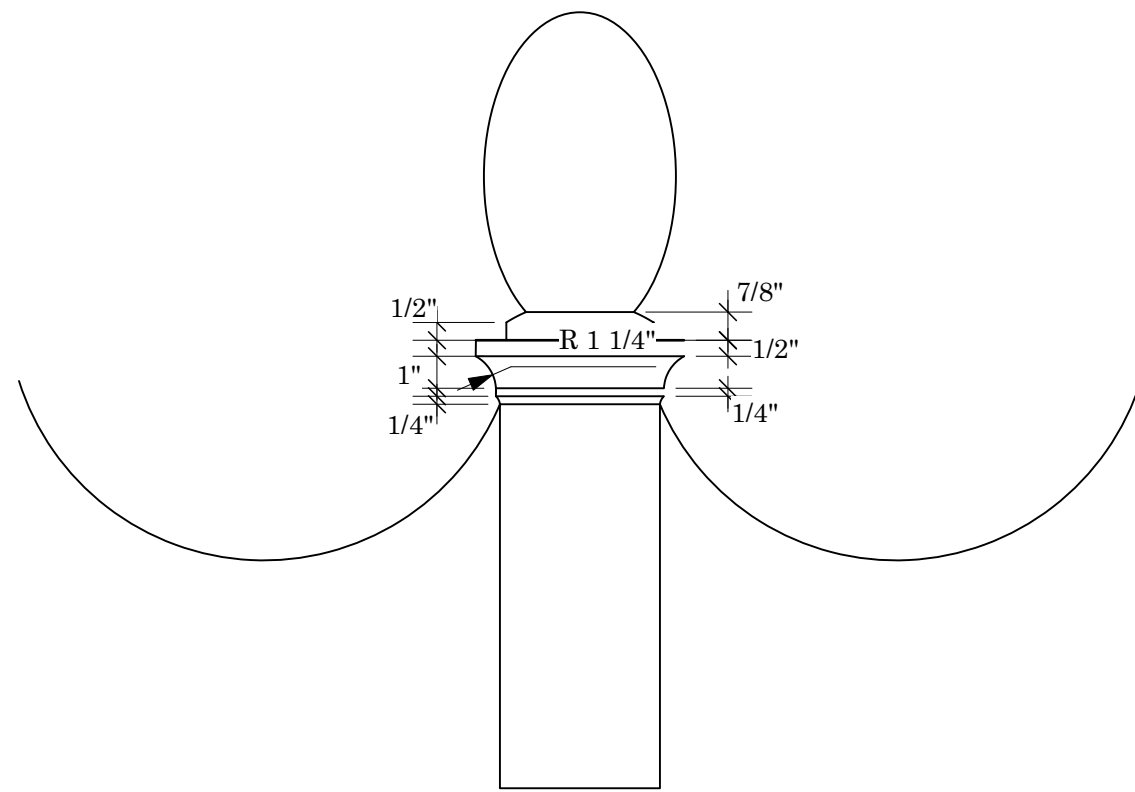


● COLUMN ●

● TOPPERS AND BASE ●
SCALE: 2" = 1' - 0"

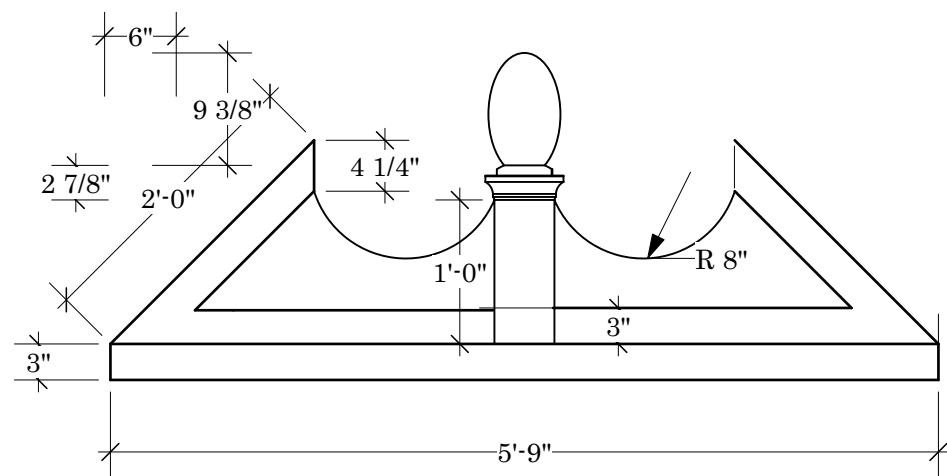


● FRONT ●

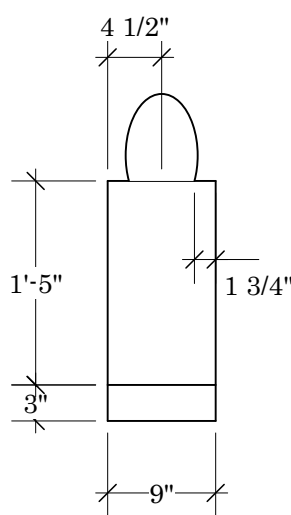

● SIDE ●

● PEDIMENT ●

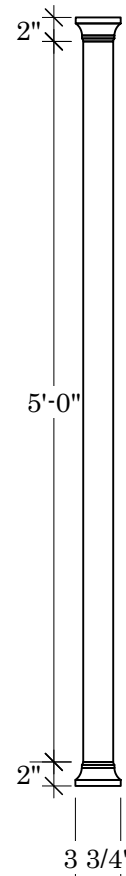

● FRONT ●



● SIDE ●

● COLUMN ●
WALL F3




PURDUE THEATRE PRESENTS
FEFU AND HER FRIENDS
BY MARIA IRENE FORNES

ENTRANCE COLUMNS AND PEDIMENT

INTERIM DIRECTOR: ANN SHANAHANN
SCENIC DESIGN BY DENISSE CHAVEZ
COSTUME DESIGN BY ALLISON JONES

SCALE: 3/4" = 1'-0"

DATE:5/9/21

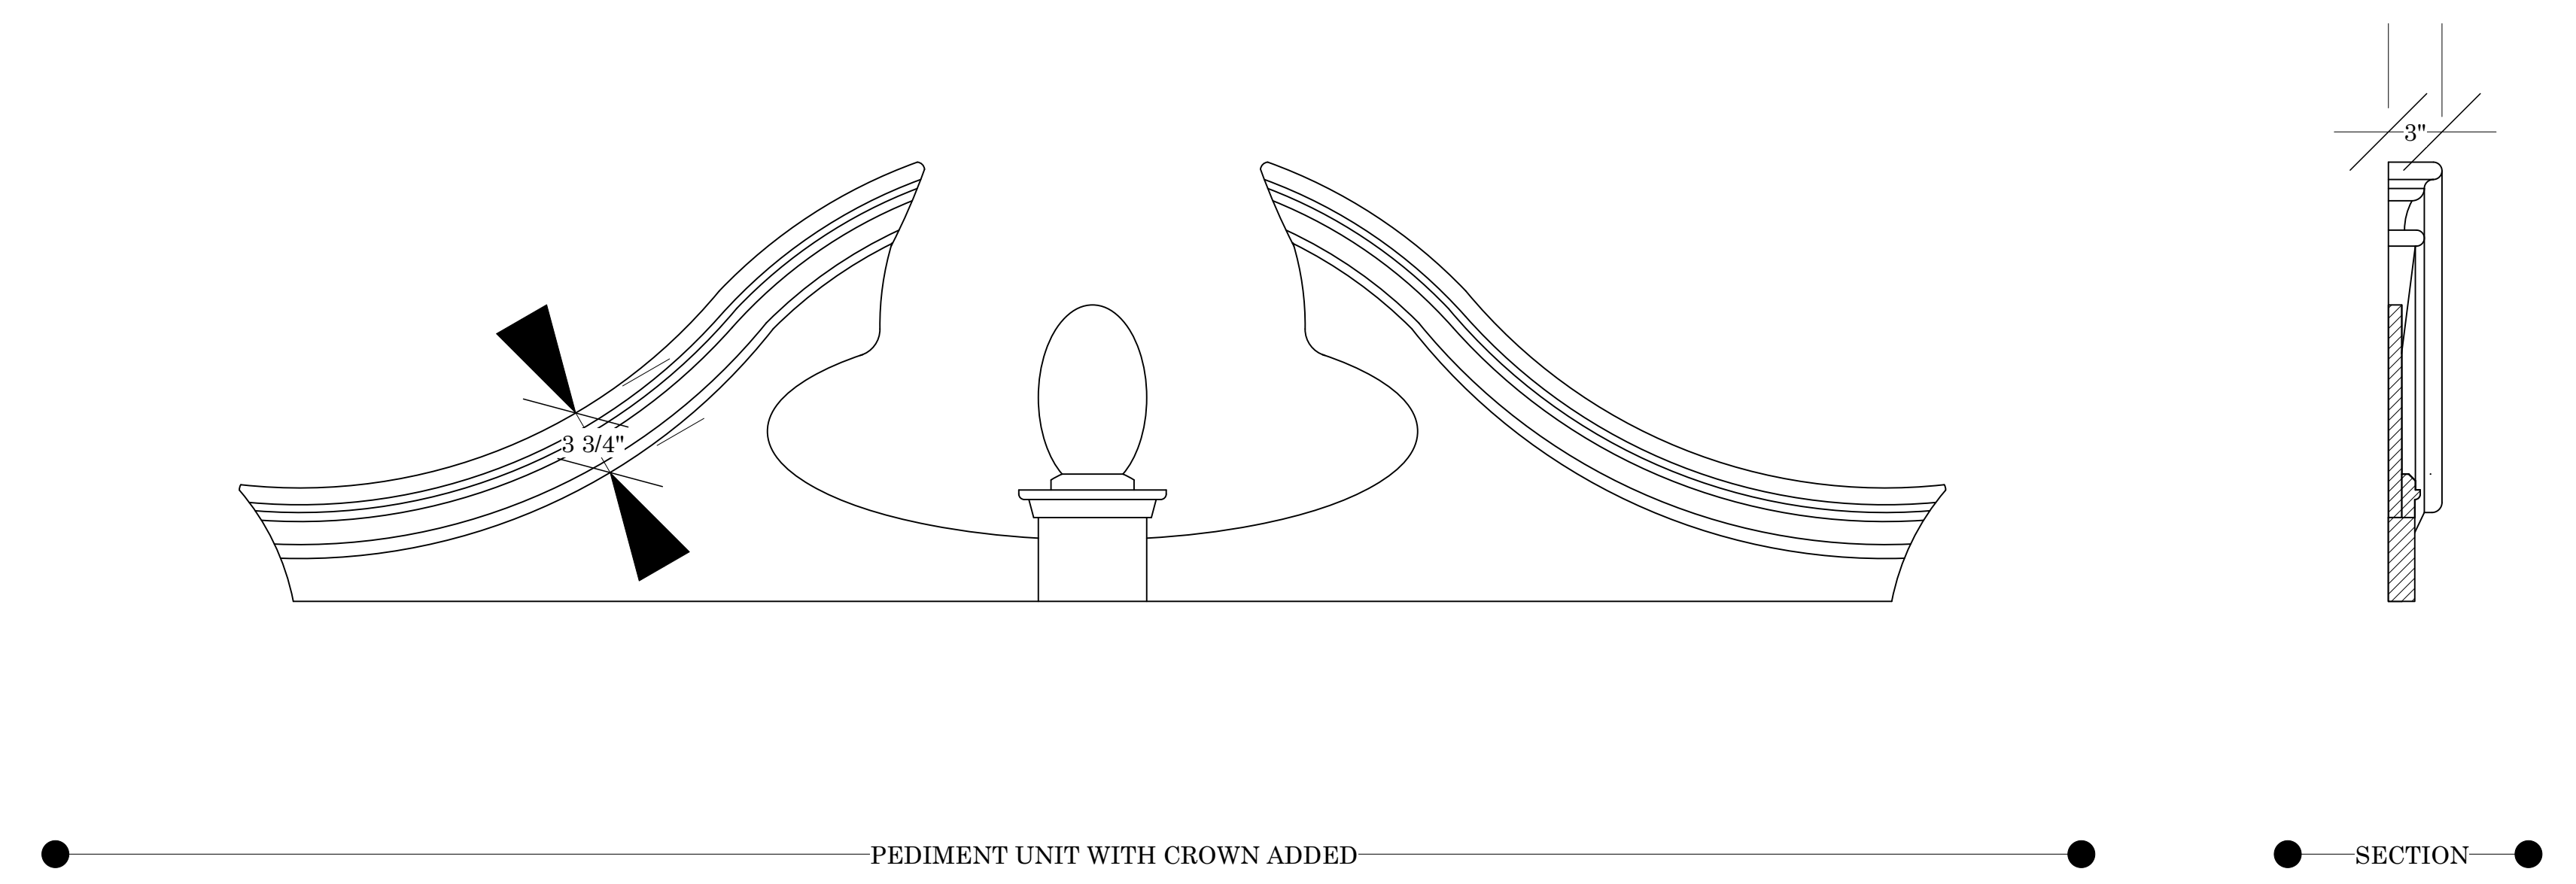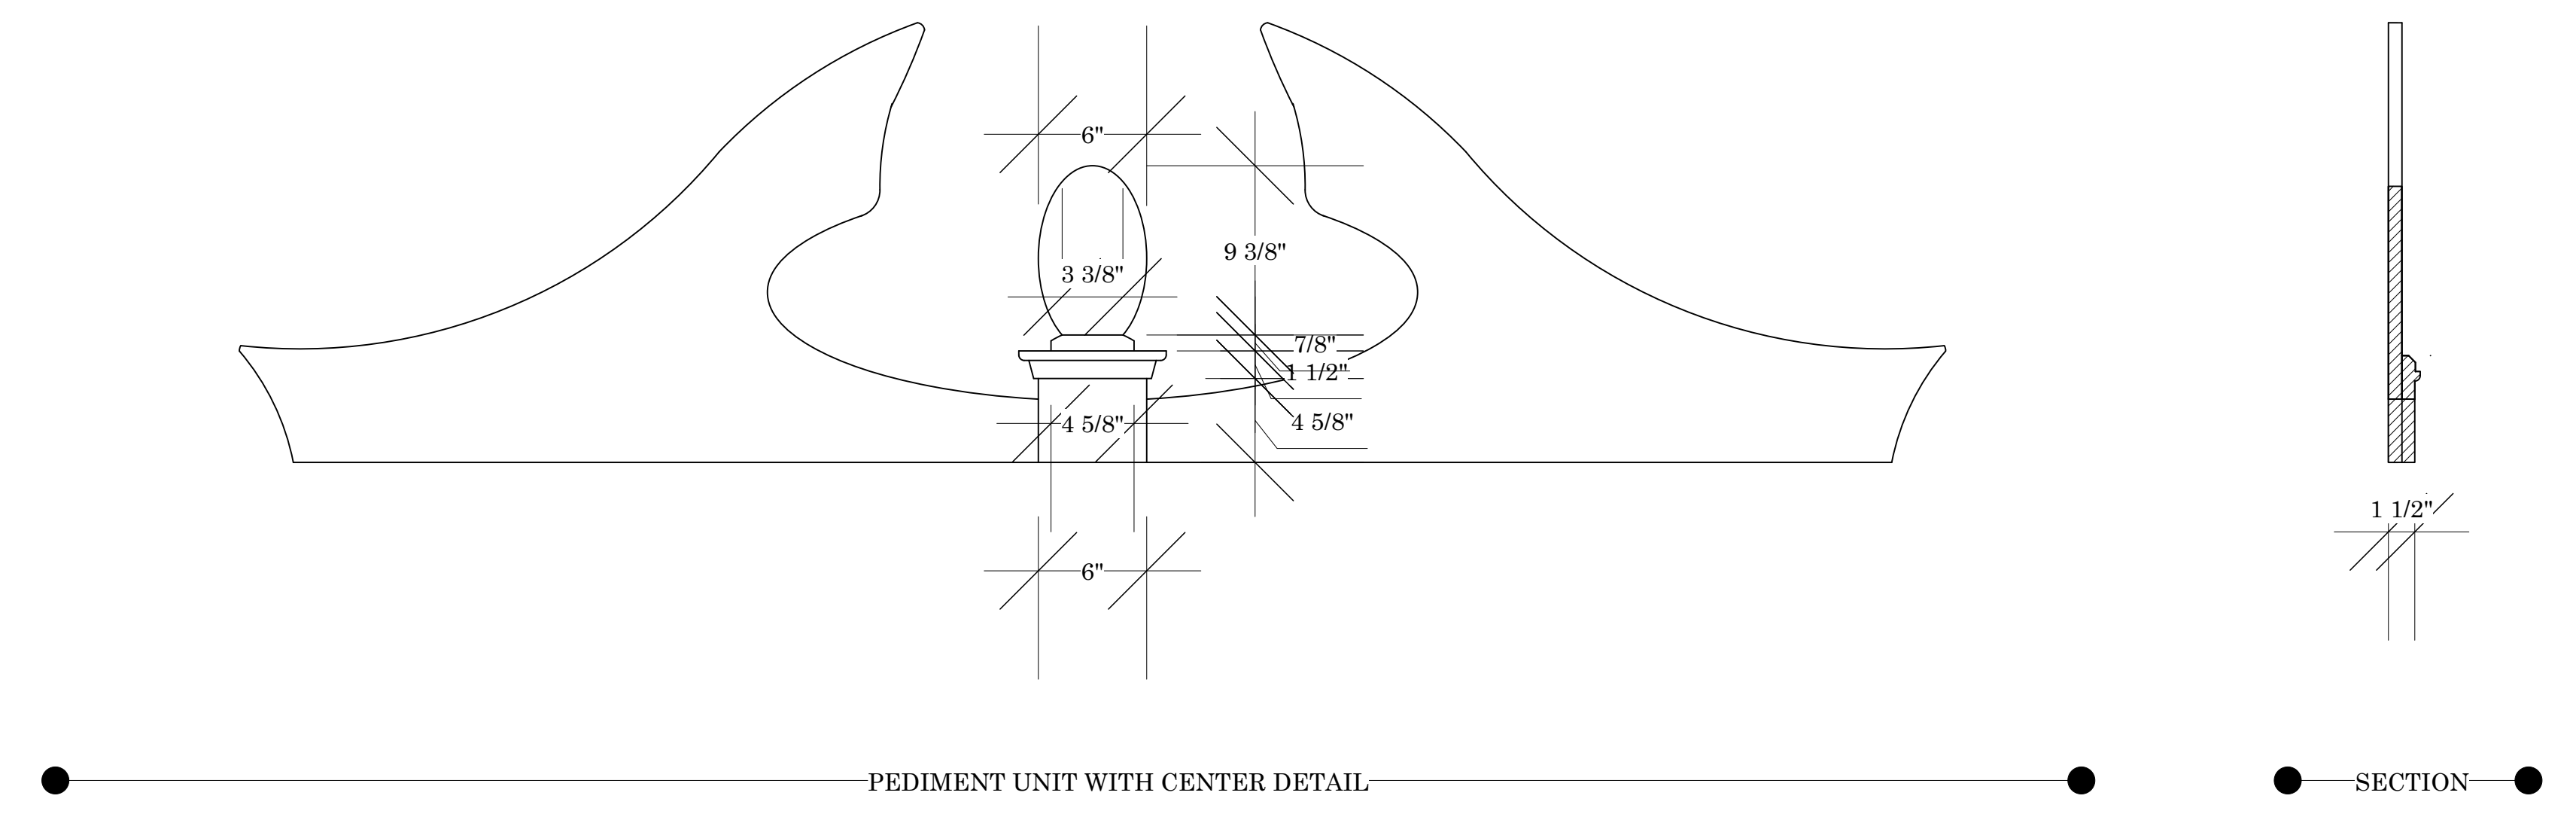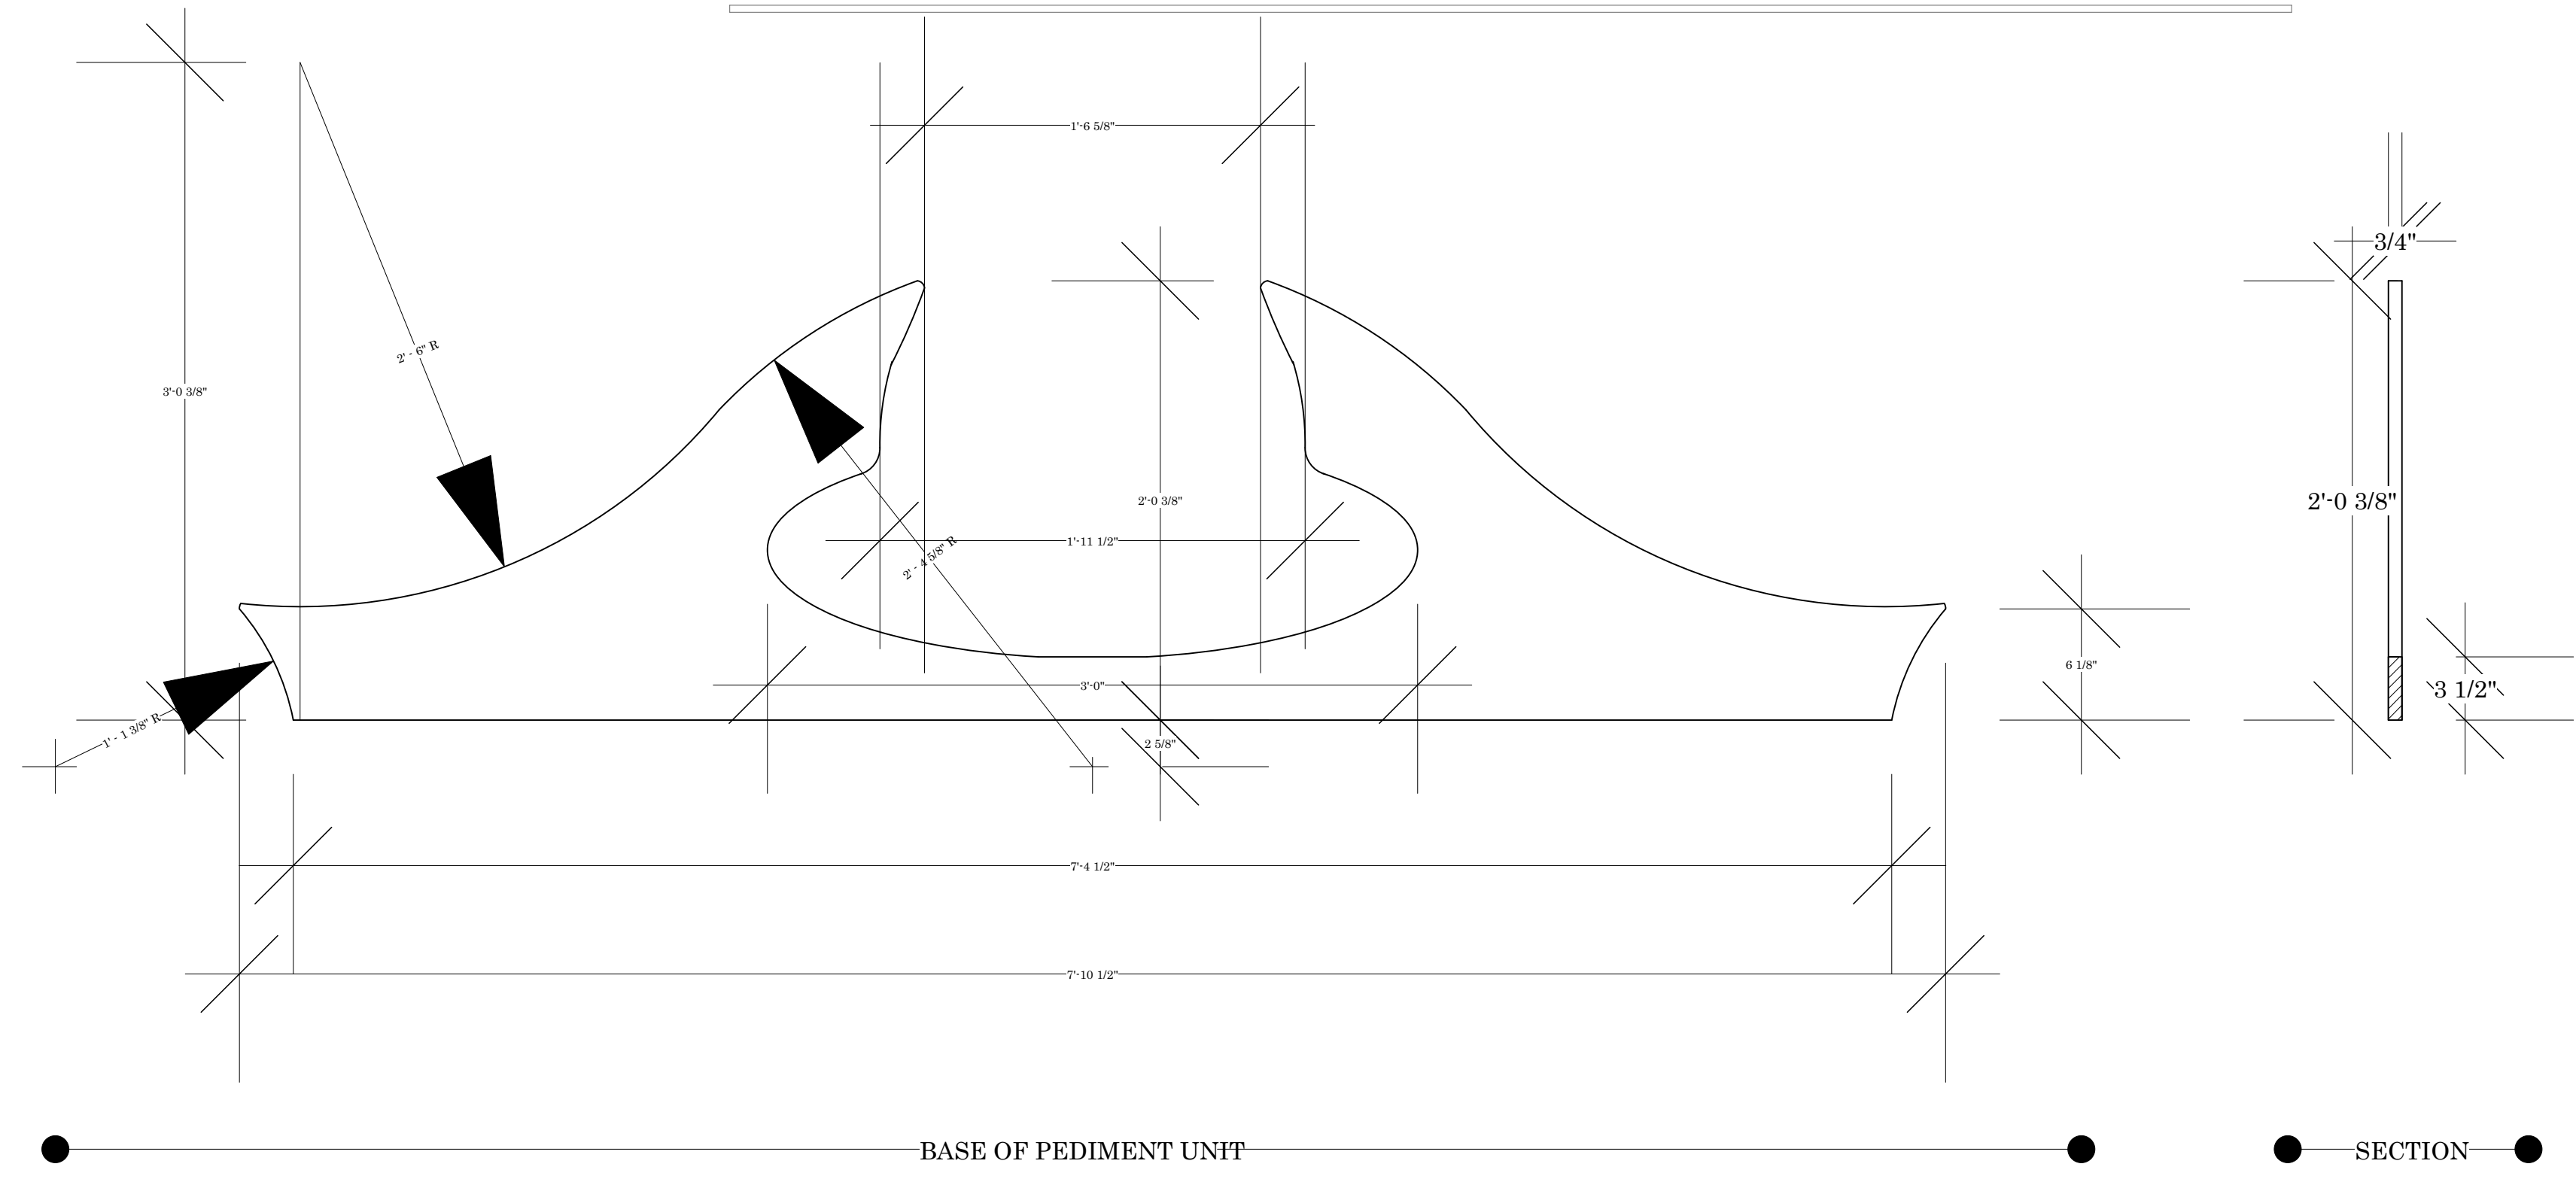

PURDUE THEATRE PRESENTS
FEFU AND HER FRIENDS
BY MARIA IRENE FORNES

PEDIMENT

INTERIM DIRECTOR: ANN SHANAHANN
SCENIC DESIGN BY DENISSE CHAVEZ
COSTUME DESIGN BY ALLISON JONES

ASSISTED BY PAIGE BILLIAN
SOUND BY HUHOU YANG

SCALE: 1 1/2" = 1'-0"

DATE:5/9/21

BY MARIA IRENE FORNES

TRIM, DOOR, AND WINDOW DETAILS

INTERIM DIRECTOR: ANN SHANAHANN
 ASSISTED BY PAIGE BILLIAN
 SCENIC DESIGN BY DENISSE CHAVEZ
 COSTUME DESIGN BY ALLISON JONES
 SOUND BY HUHOU YANG



CROWN MOLDING



BASEBOARD




—DOOR/WINDOW MULLIONS




—DOOR FACING




—WALLS F1 THRU F5 SQUARE PANELS

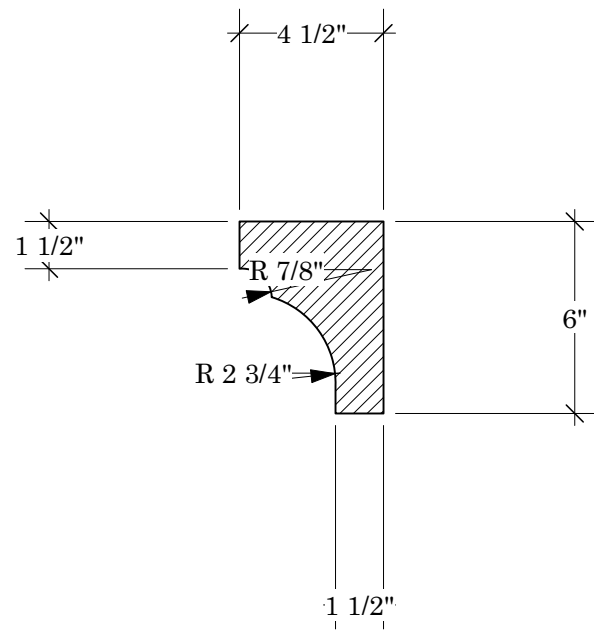

● WINDOW SILL ●

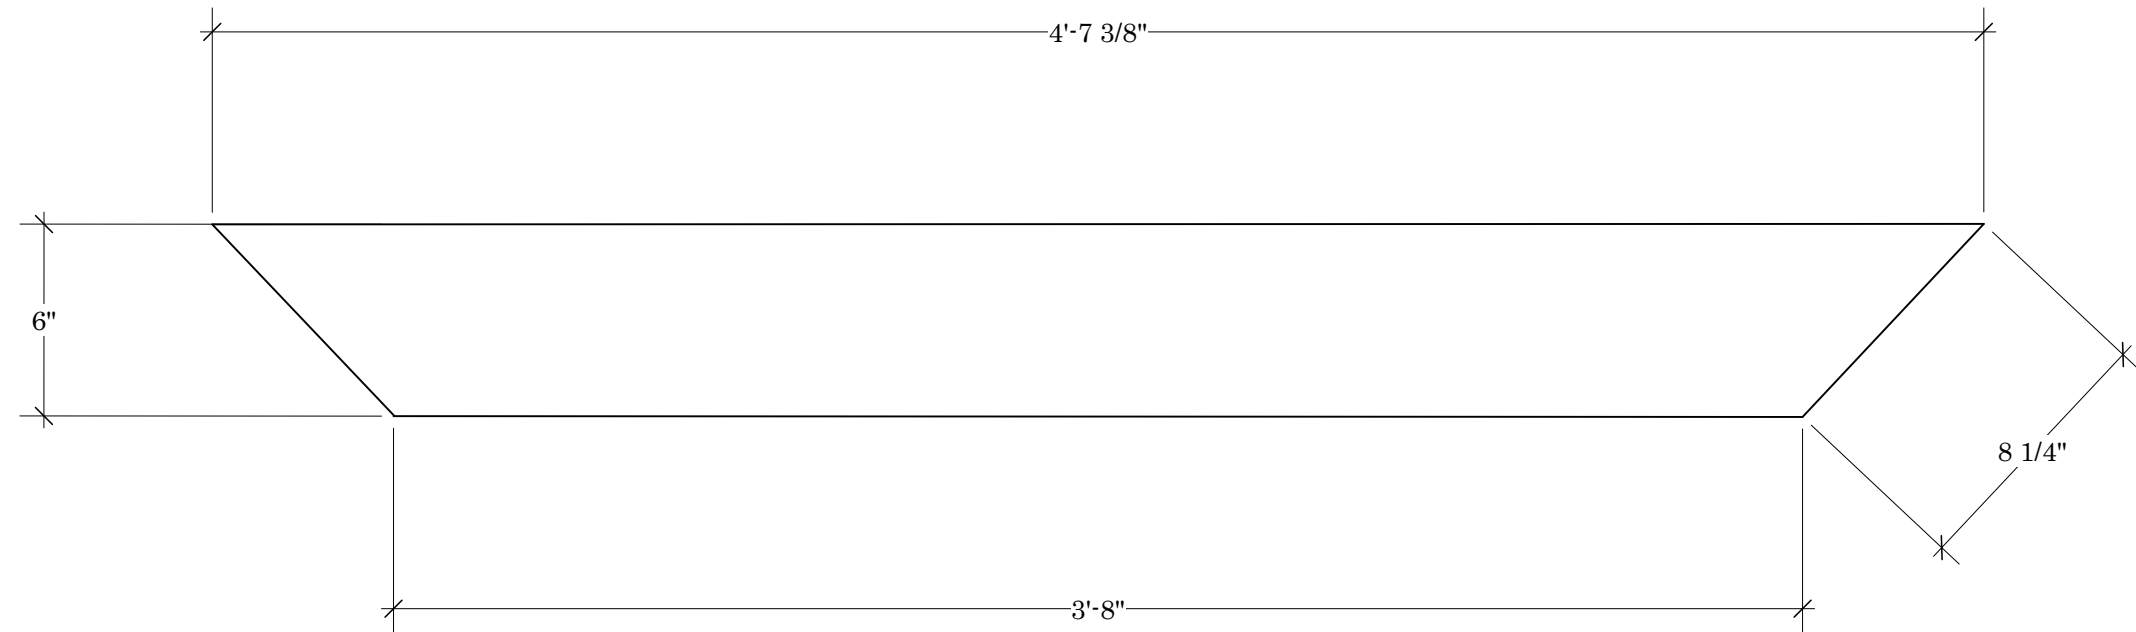

● WINDOW PEDIMENT ●

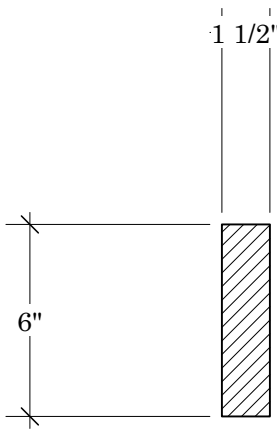

● SECTION ●

● WINDOW PEDIMENT ●

PURDUE THEATRE PRESENTS
FEFU AND HER FRIENDS
BY MARIA IRENE FORNES


WINDOW SILL AND PEDIMENT

INTERIM DIRECTOR: ANN SHANAHANN
SCENIC DESIGN BY DENISSE CHAVEZ
COSTUME DESIGN BY ALLISON JONES


ASSISTED BY PAIGE BILLIAN
SOUND BY HUHOU YANG

SCALE: 2" = 1'-0"


DATE:5/9/21

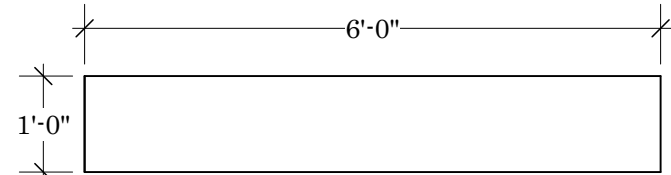


PLAN

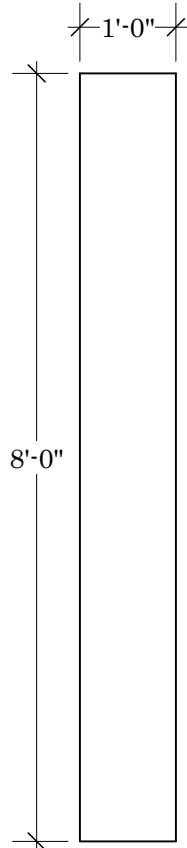


SIDE

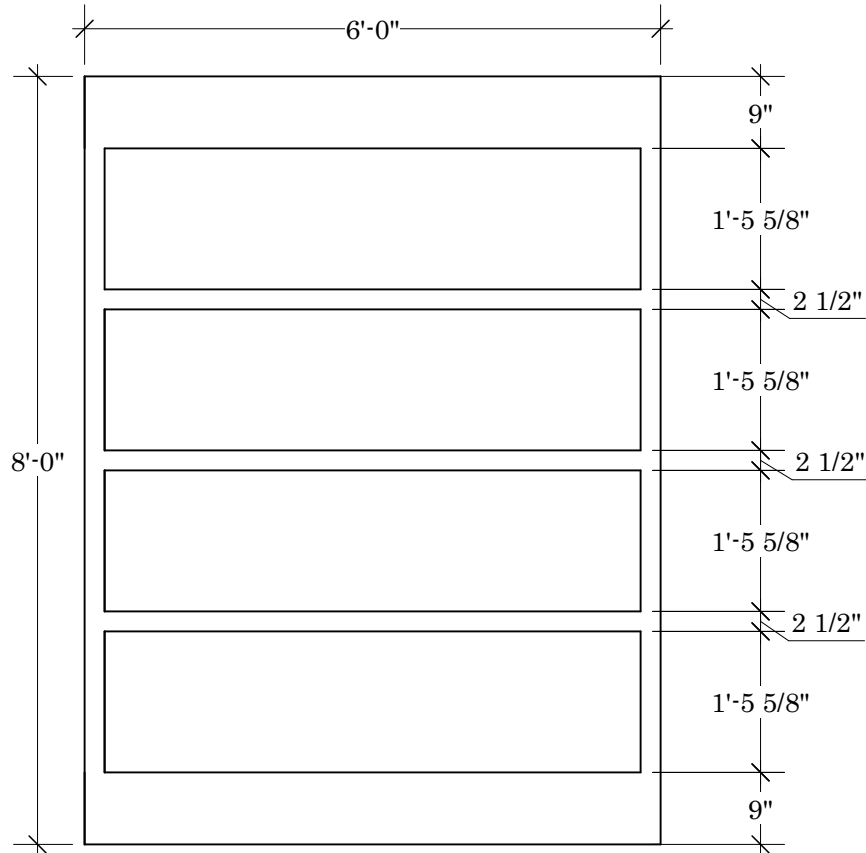


BOOKCASE
FRONT

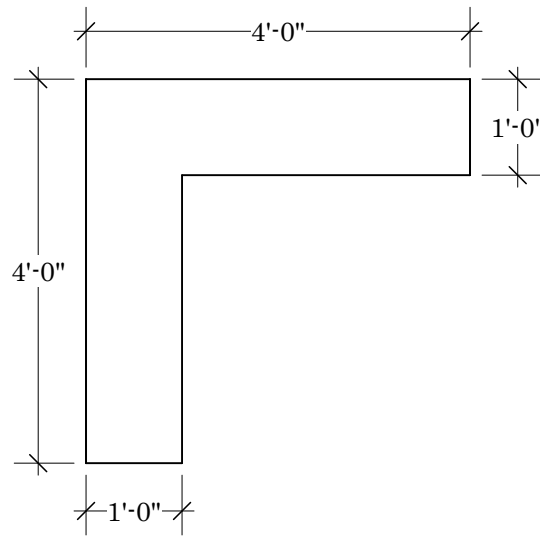

PLAN

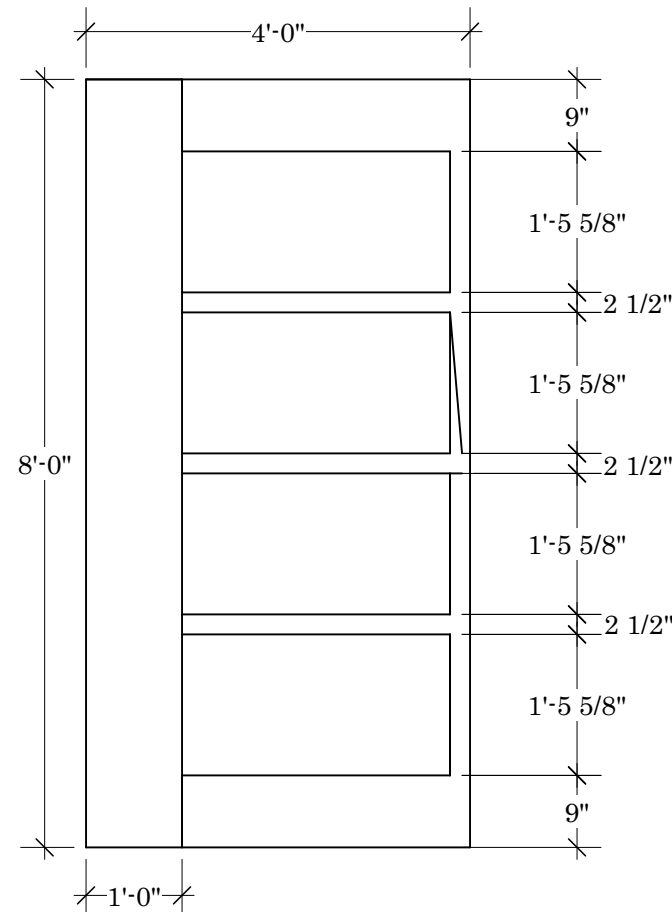

SIDE

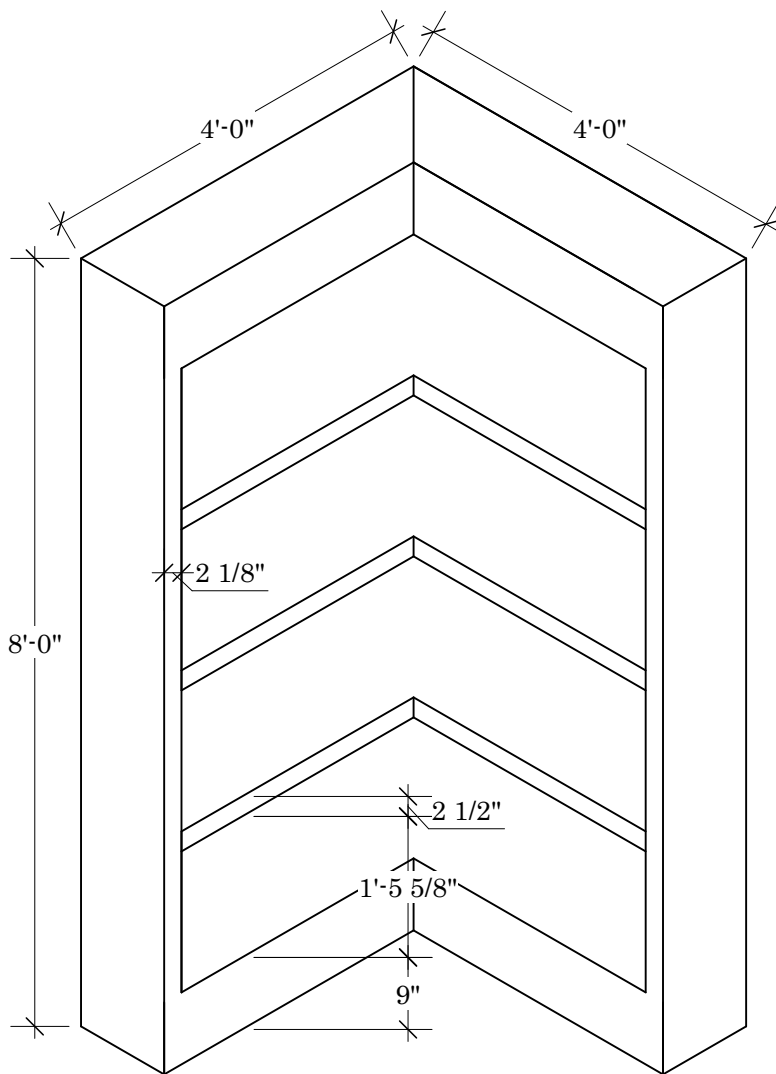

"L" BOOKCASE
FRONT

PURDUE THEATRE PRESENTS
FEFU AND HER FRIENDS
BY MARIA IRENE FORNES


BOOKCASES

INTERIM DIRECTOR: ANN SHANAHANN
SCENIC DESIGN BY DENISSE CHAVEZ
COSTUME DESIGN BY ALLISON JONES


ASSISTED BY PAIGE BILLIAN
SOUND BY HUHOU YANG

SCALE: 1/2" = 1'-0"


DATE: 5/9/21

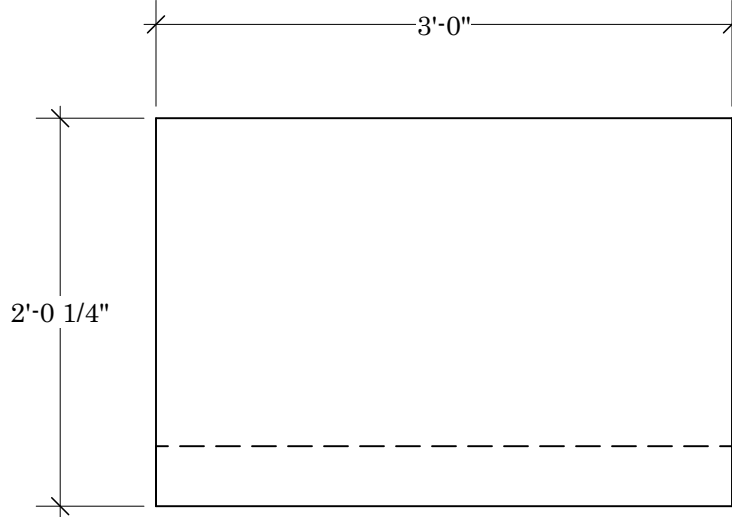


PLAN

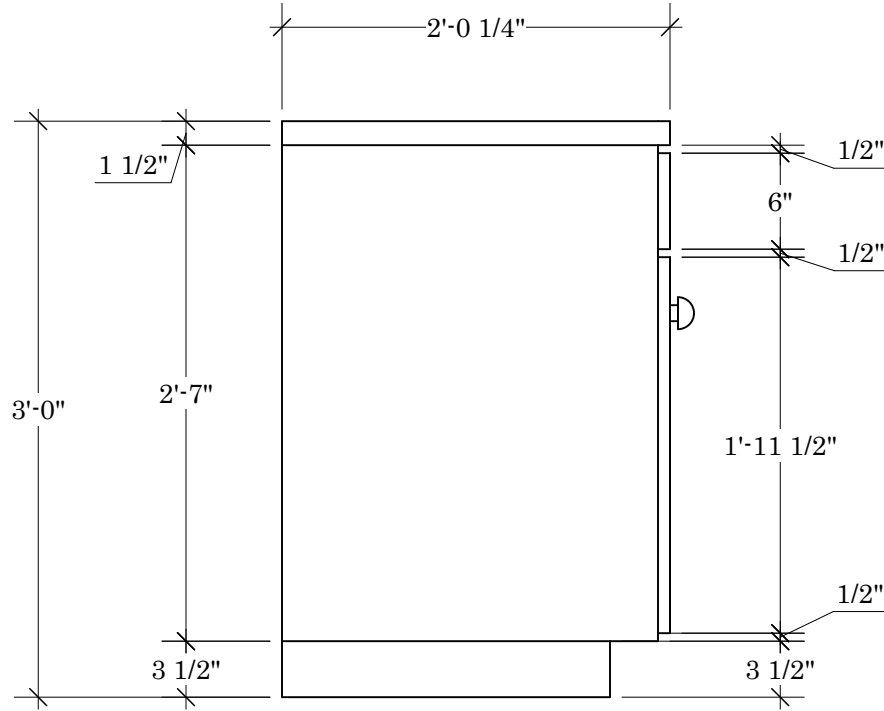

SIDE

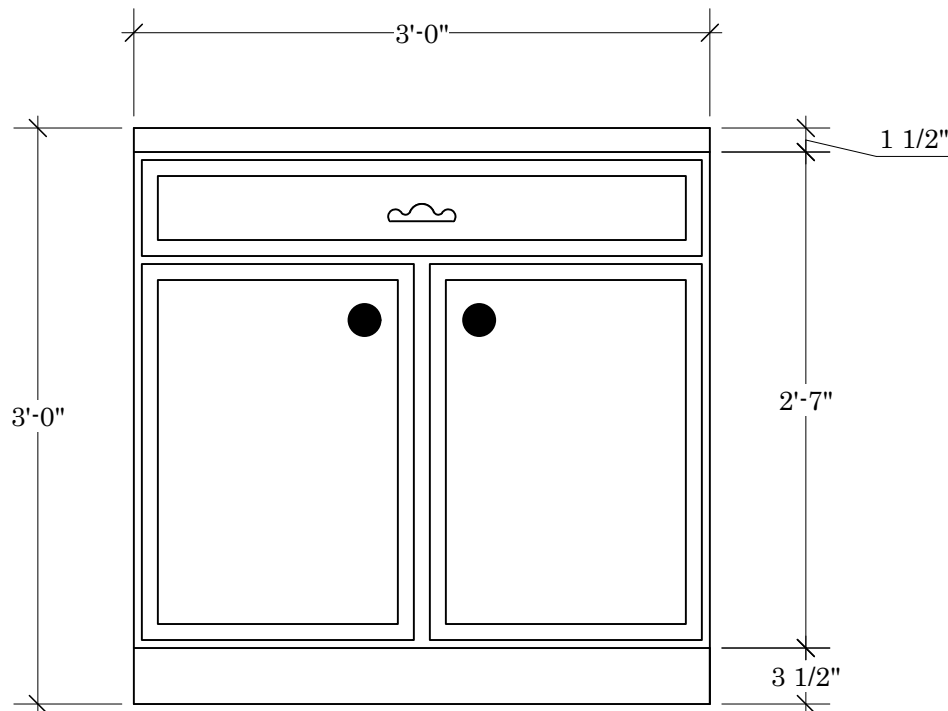

COUNTER
FRONT
BUILD 2
DRAWER DOES NOT
NEED TO OPEN

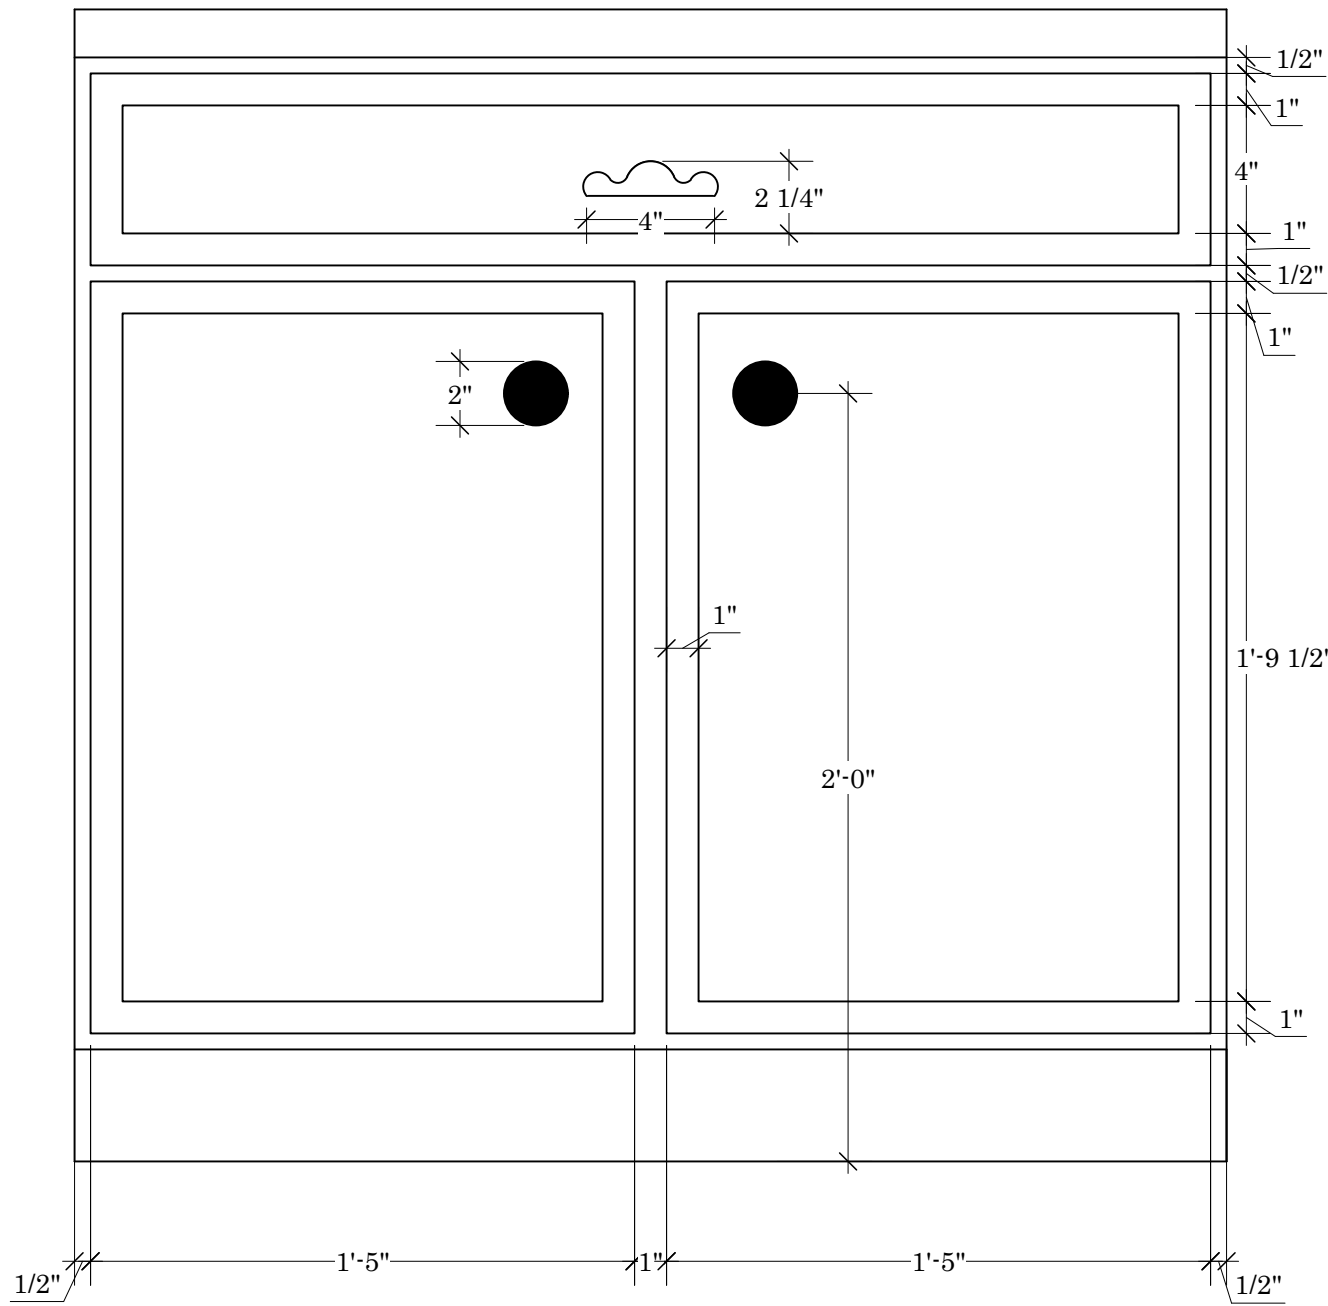

COUNTER
DETAIL
SCALE: 2" = 1' - 0"

PURDUE THEATRE PRESENTS
FEFU AND HER FRIENDS
BY MARIA IRENE FORNES

KITCHEN COUNTERS


INTERIM DIRECTOR: ANN SHANAHAN
SCENIC DESIGN BY DENISSE CHAVEZ
COSTUME DESIGN BY ALLISON JONES

ASSISTED BY PAIGE BILLIAN
SOUND BY HUHOU YANG


21

DATE: 5/9/21


SCALE: 1" = 1'-0"

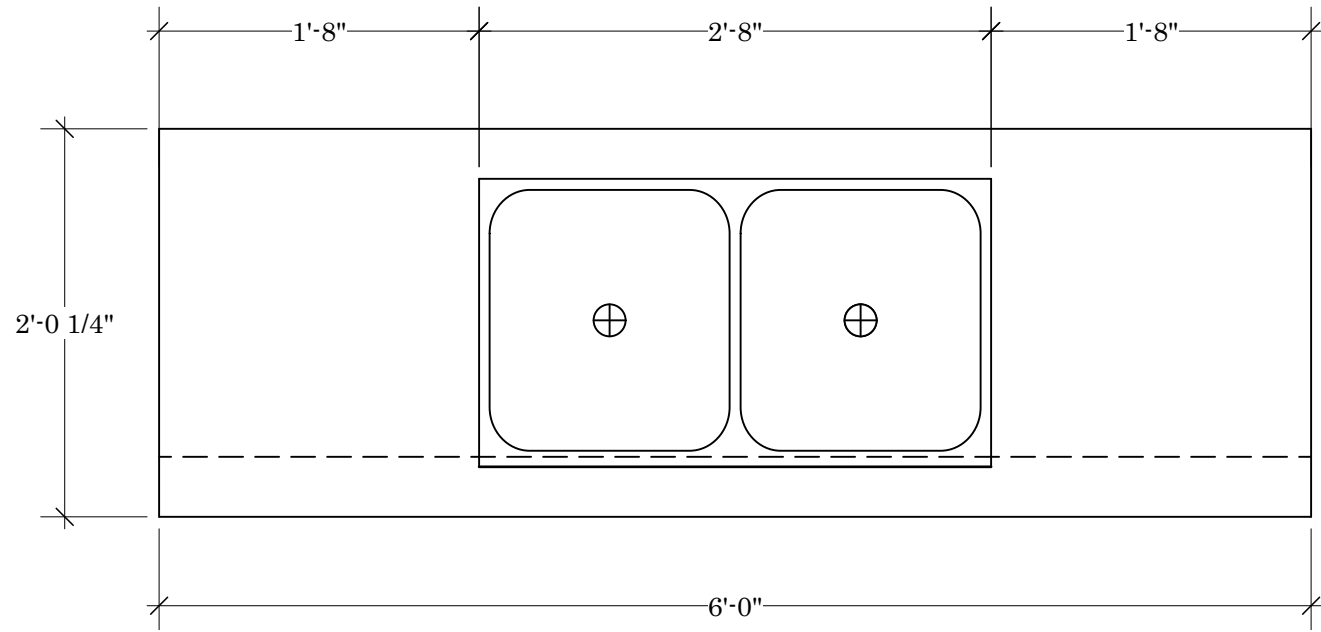

PLAN

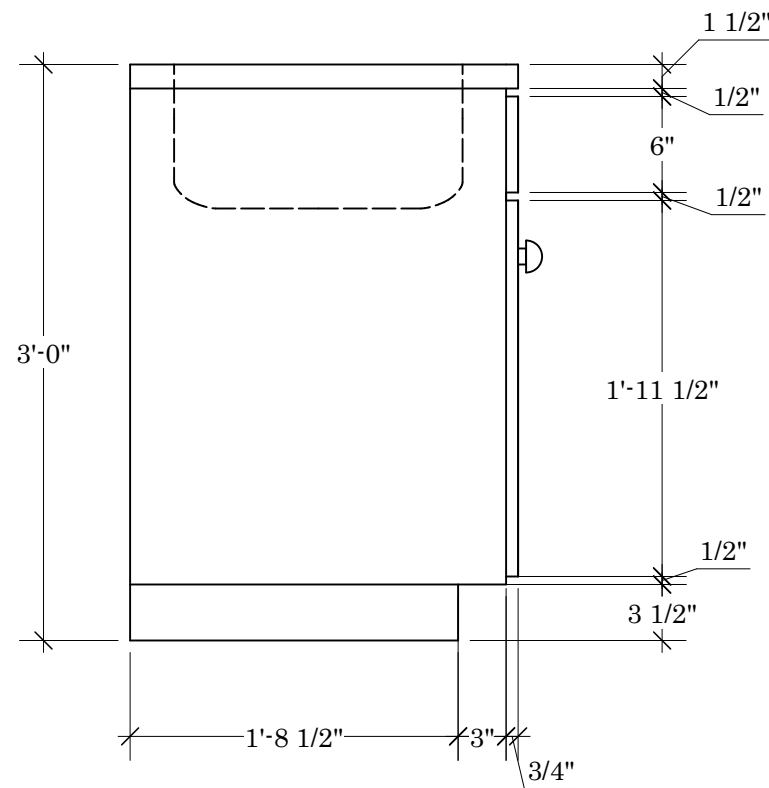


SIDE

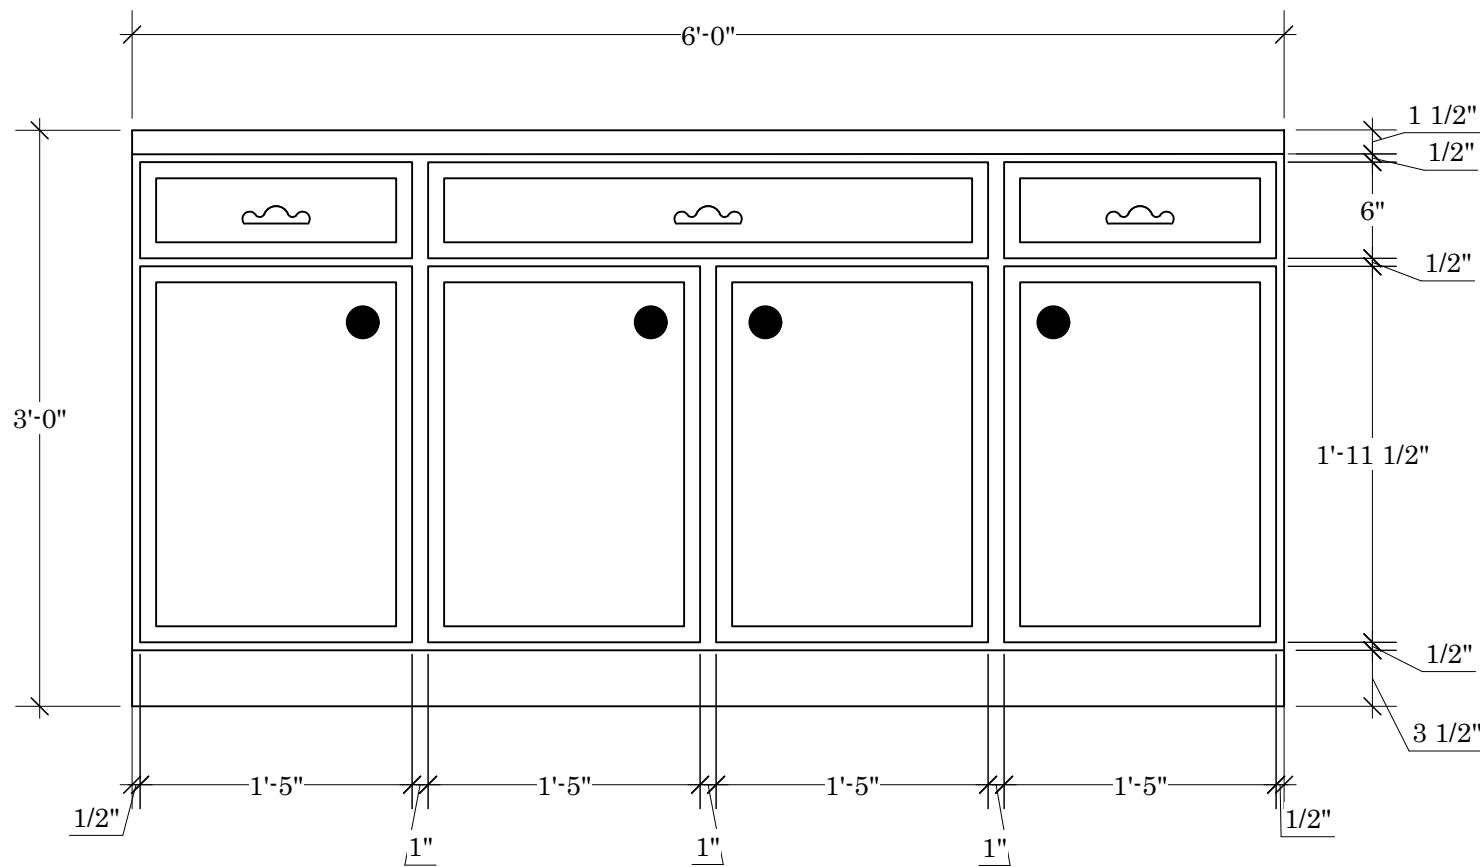

COUNTER
FRONT

EXIT SIGN SUSPENDED
14' ABOVE SINK

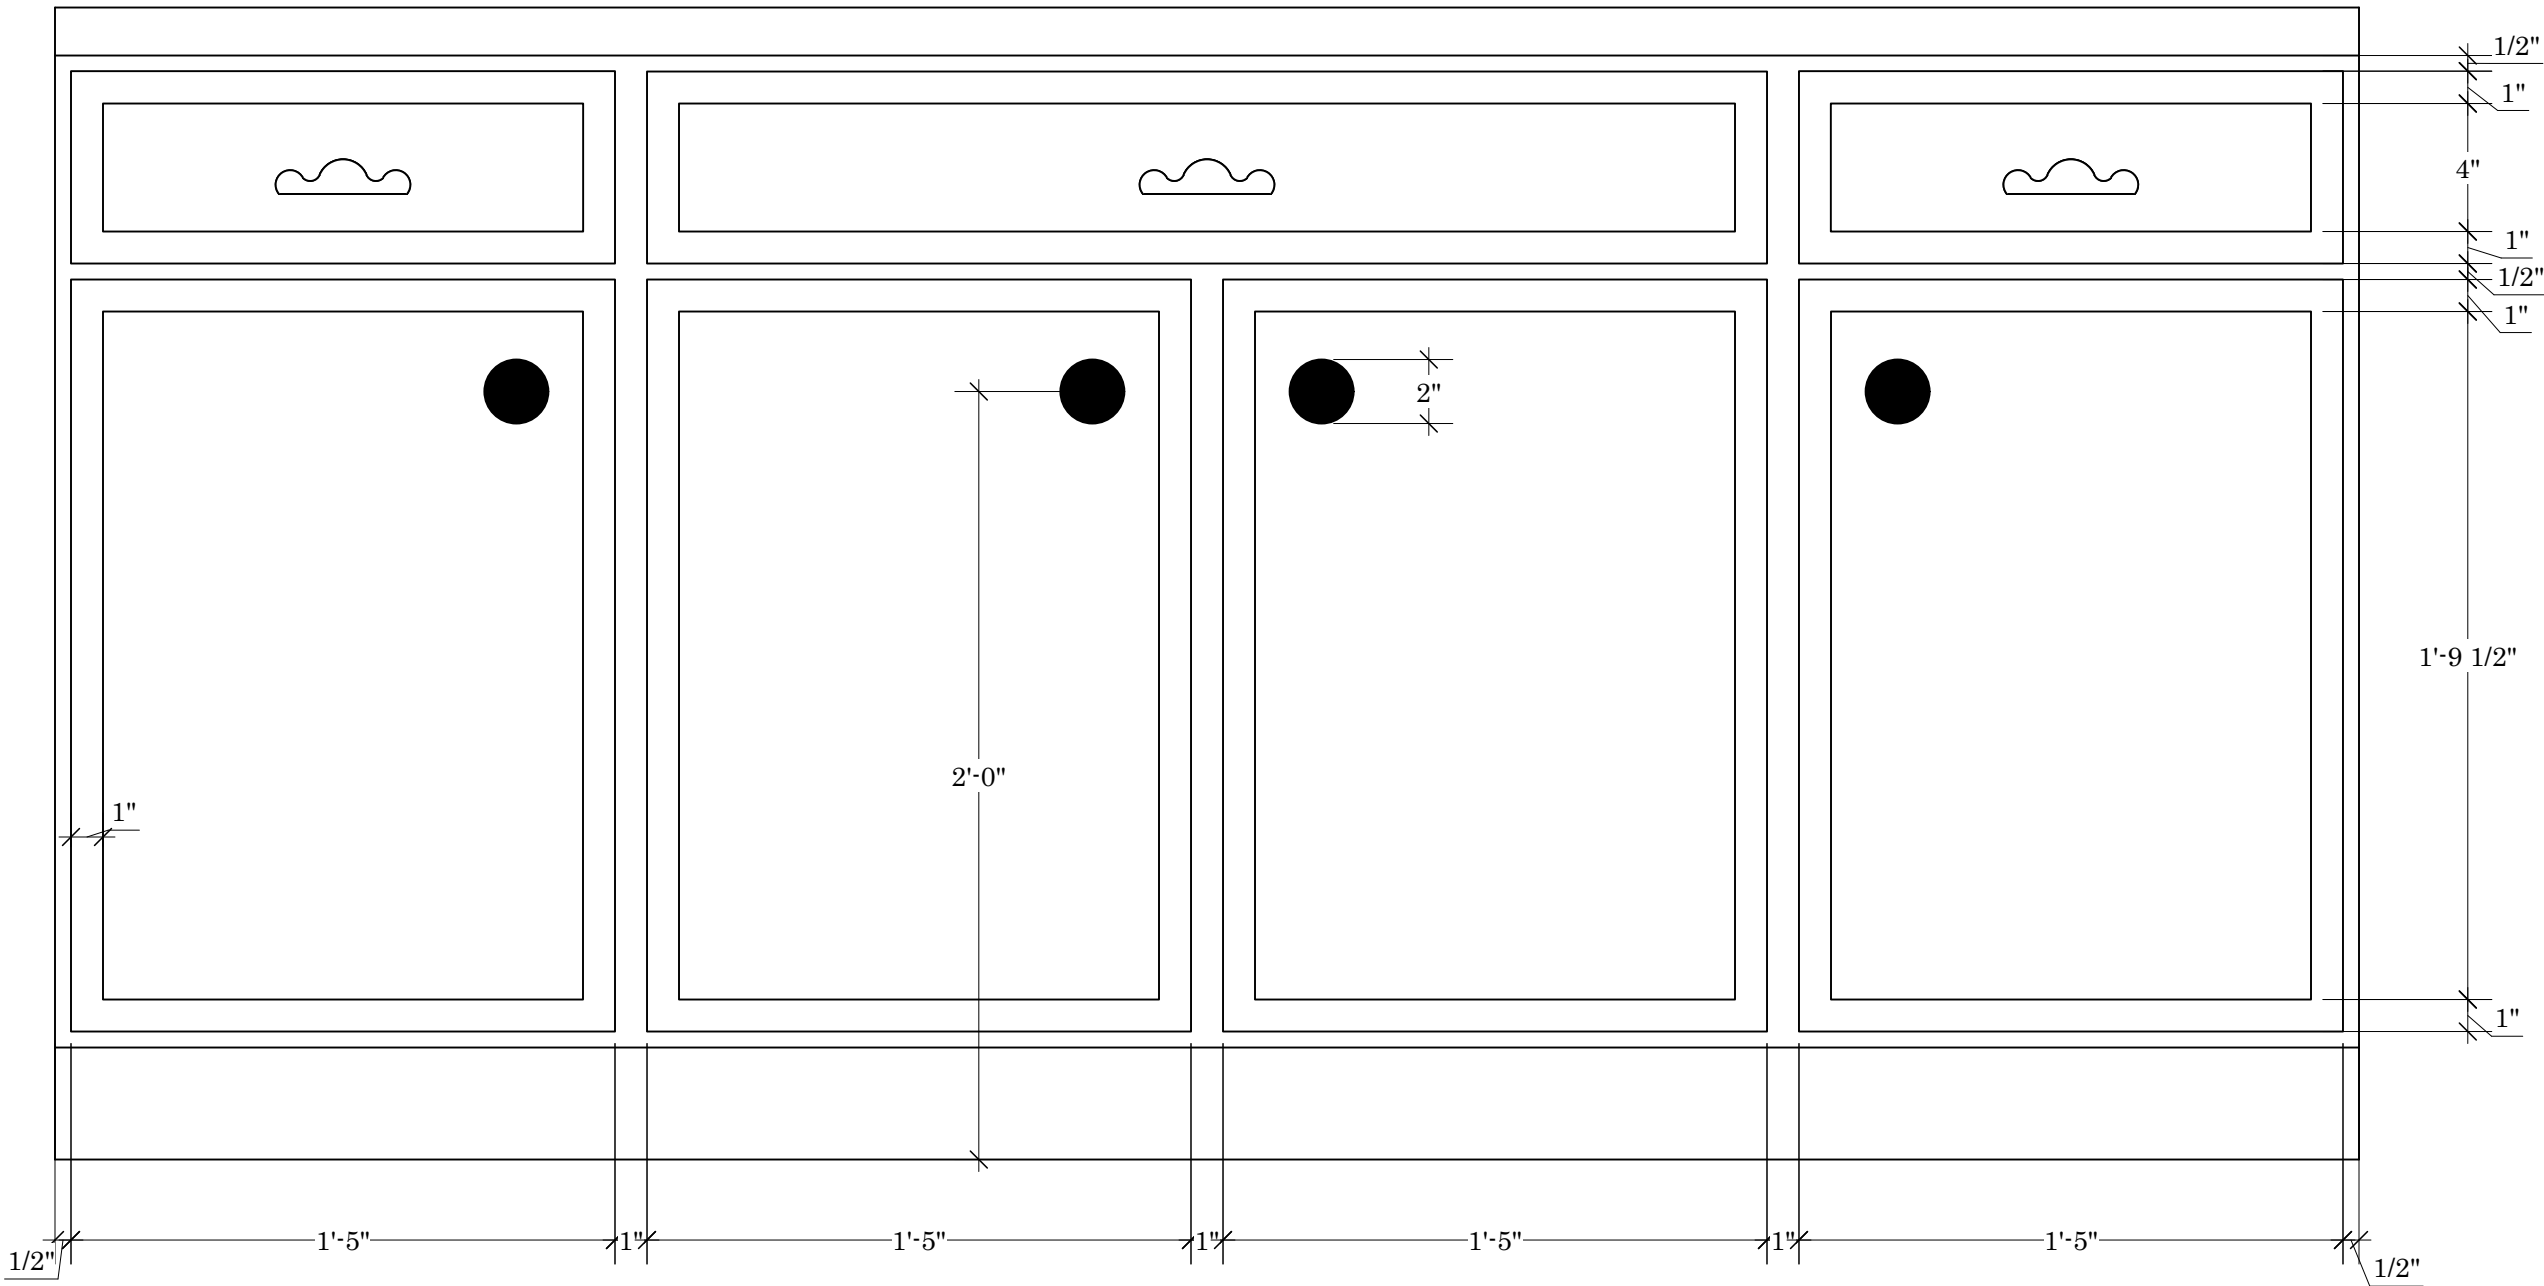

COUNTER
DETAIL

SCALE: 2" = 1' - 0"
LEFT AND RIGHT DRAWERS OPEN

PURDUE THEATRE PRESENTS
FEFU AND HER FRIENDS
BY MARIA IRENE FORNES

SINK CABINETS

INTERIM DIRECTOR: ANN SHANAHANN
SCENIC DESIGN BY DENISSE CHAVEZ
COSTUME DESIGN BY ALLISON JONES

ASSISTED BY PAIGE BILLIAN
SOUND BY HUHOU YANG

SCALE: 1" = 1'-0"

DATE:5/9/21