


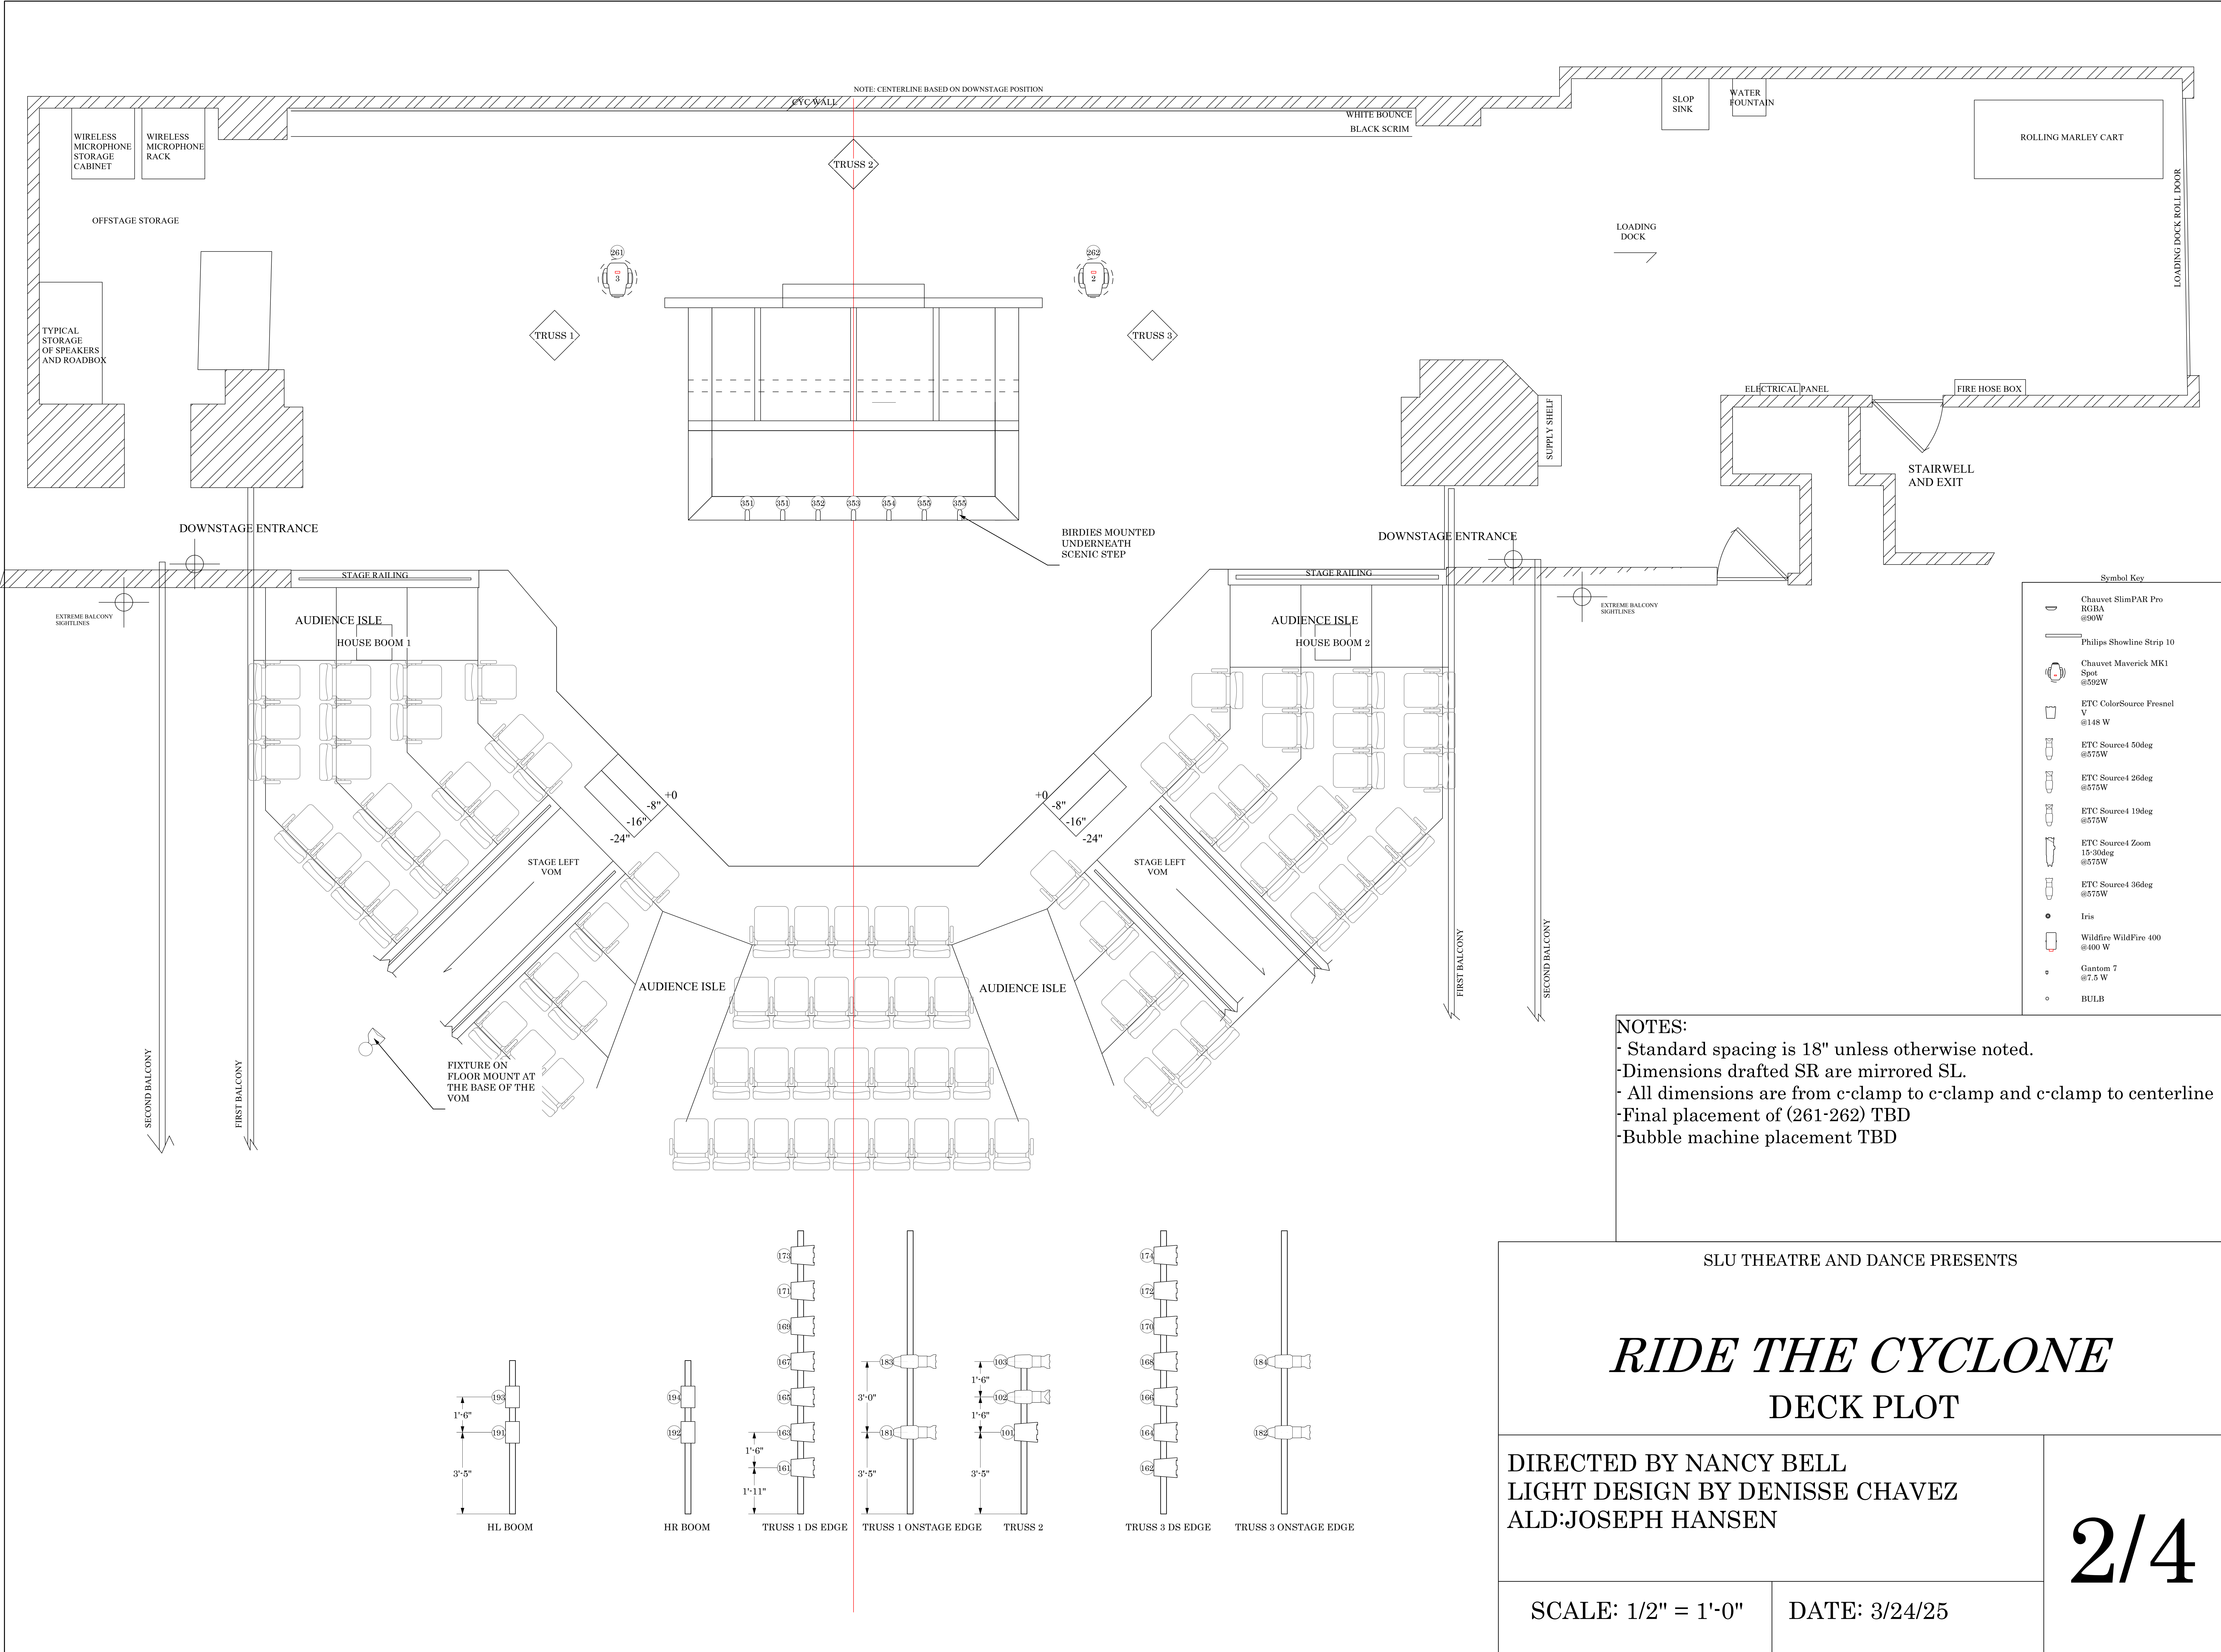

NOTES:

- Standard spacing is 18" unless otherwise noted.
- Dimensions drafted SR are mirrored SL.
- All dimensions are from c-clamp to c-clamp and c-clamp to centerline
- Final placement of (261-262) TBD
- Bubble machine placement TBD

SLU THEATRE AND DANCE PRESENTS


RIDE THE CYCLONE

DECK PLOT


DIRECTED BY NANCY BELL
LIGHT DESIGN BY DENISSE CHAVEZ
ALD:JOSEPH HANSEN

SCALE: 1/2" = 1'-0"

DATE: 3/24/25

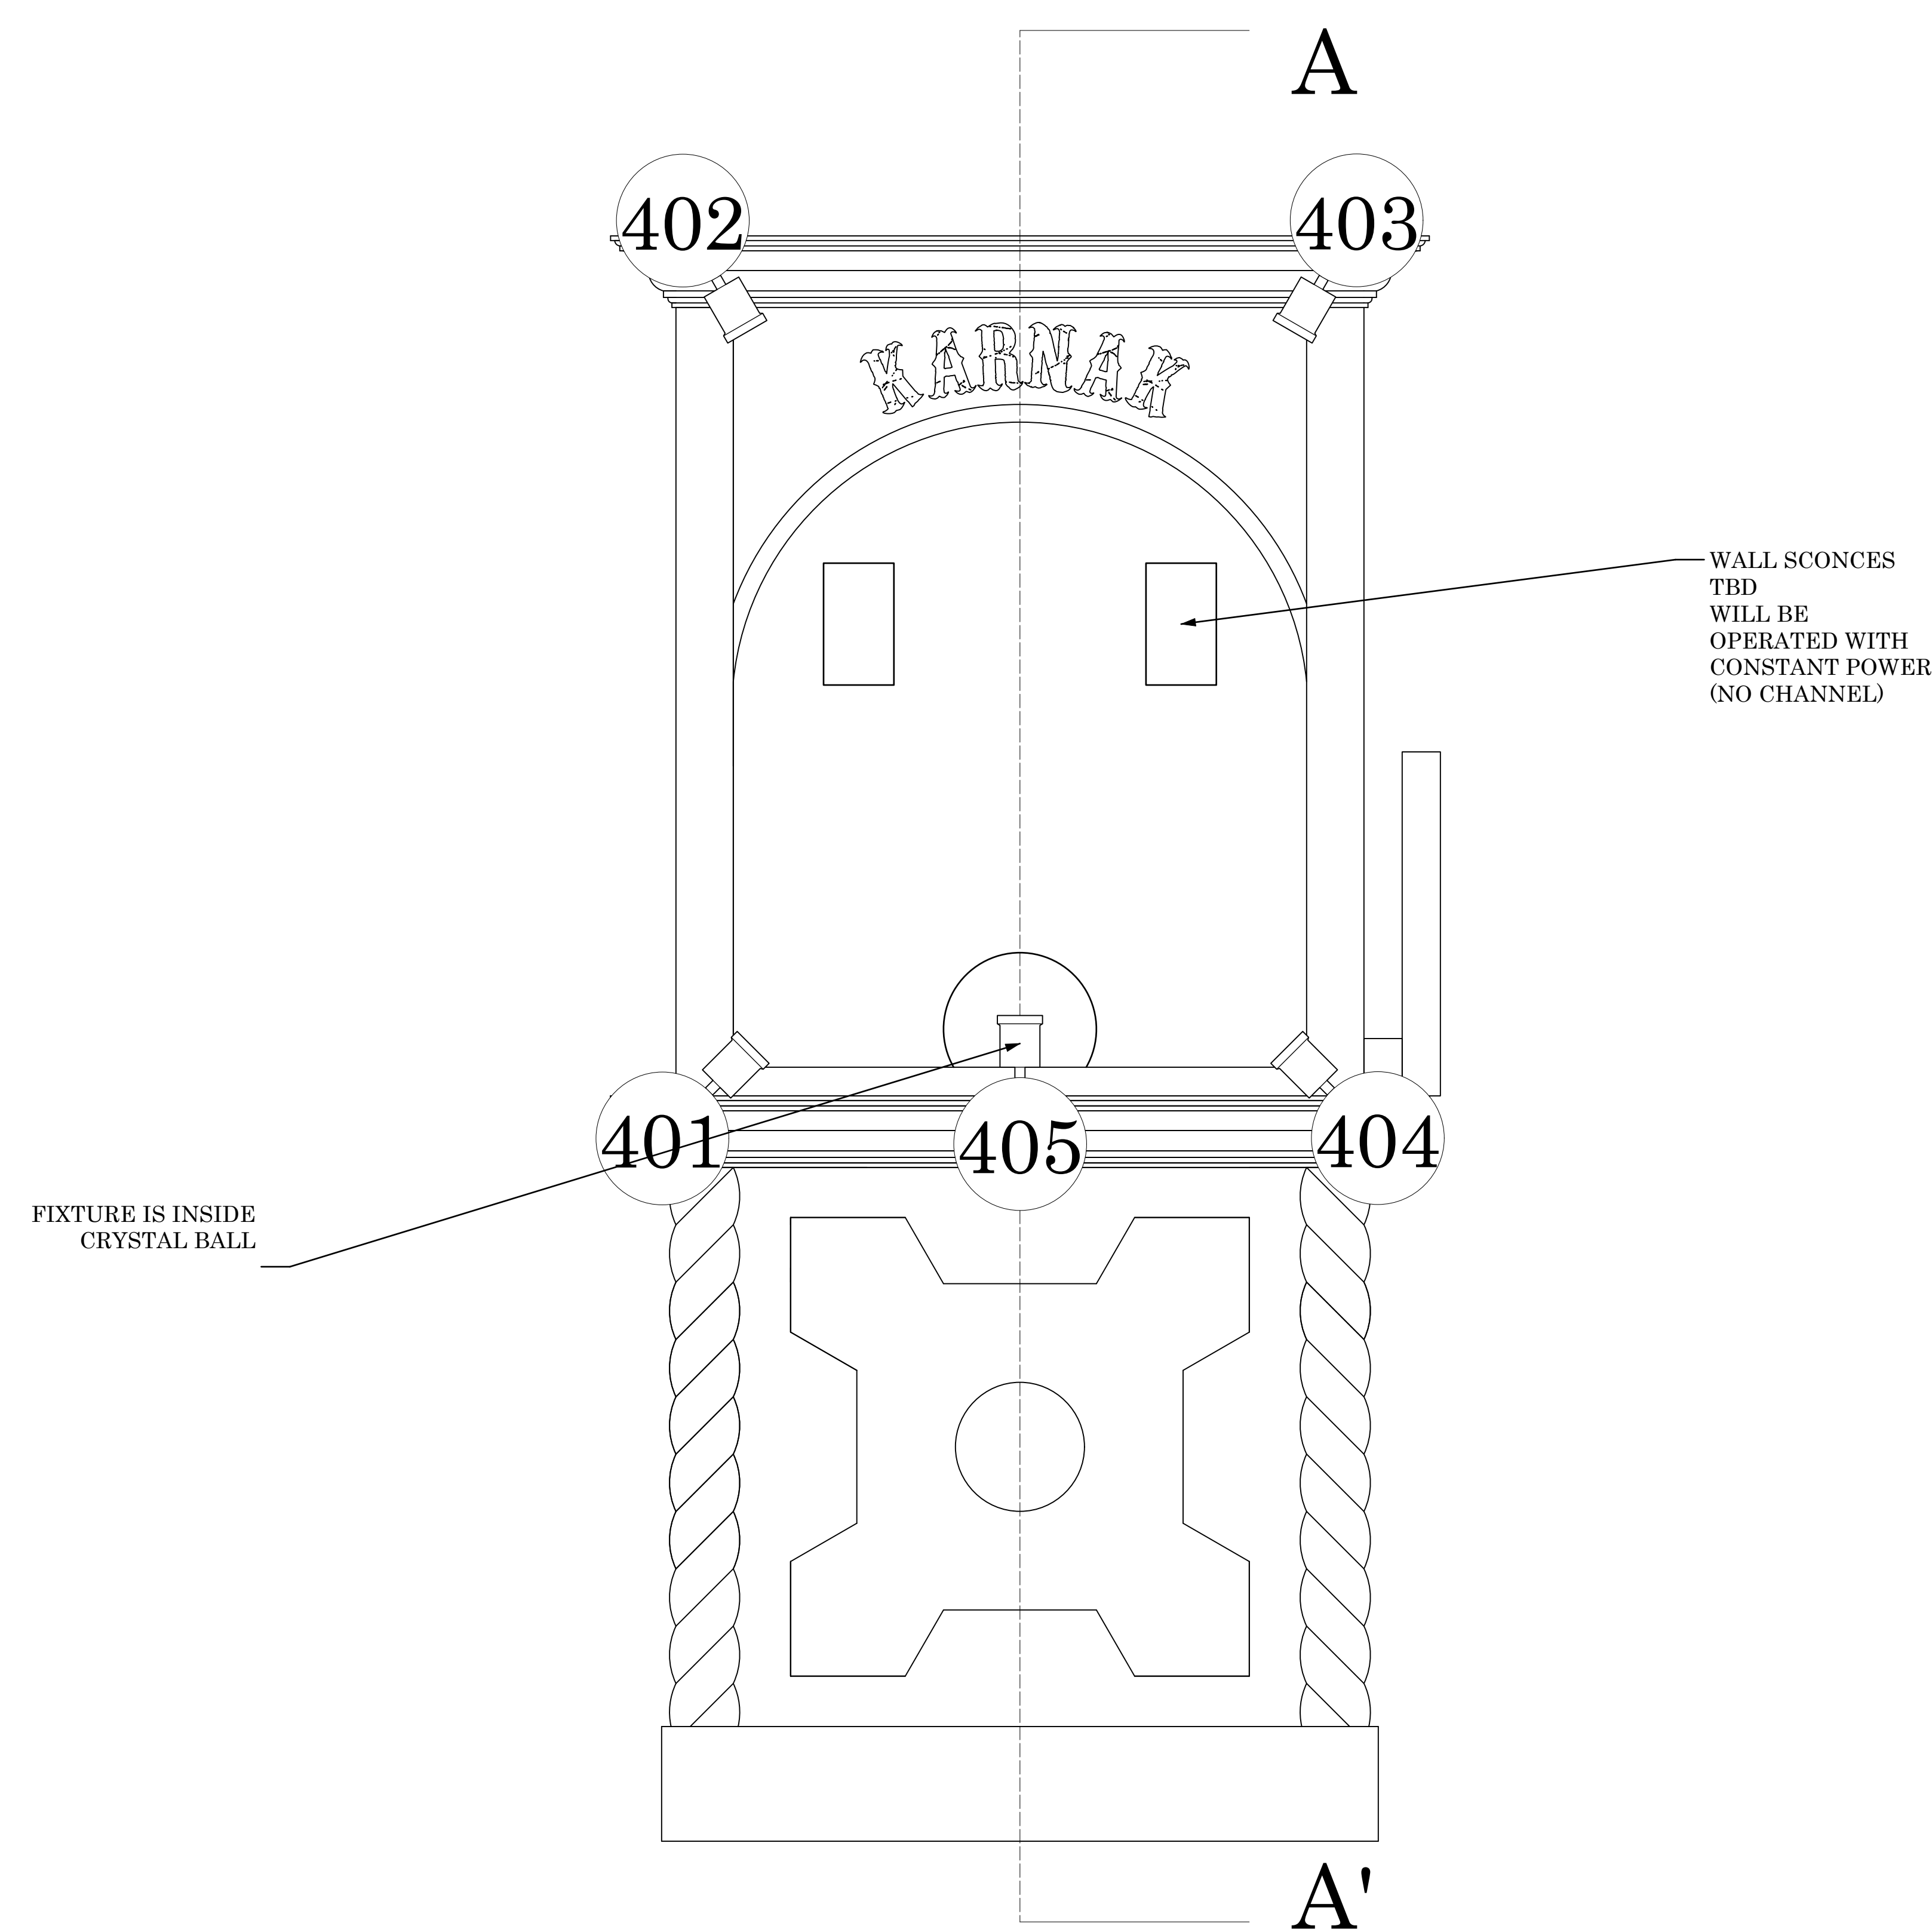

BOX FRONT

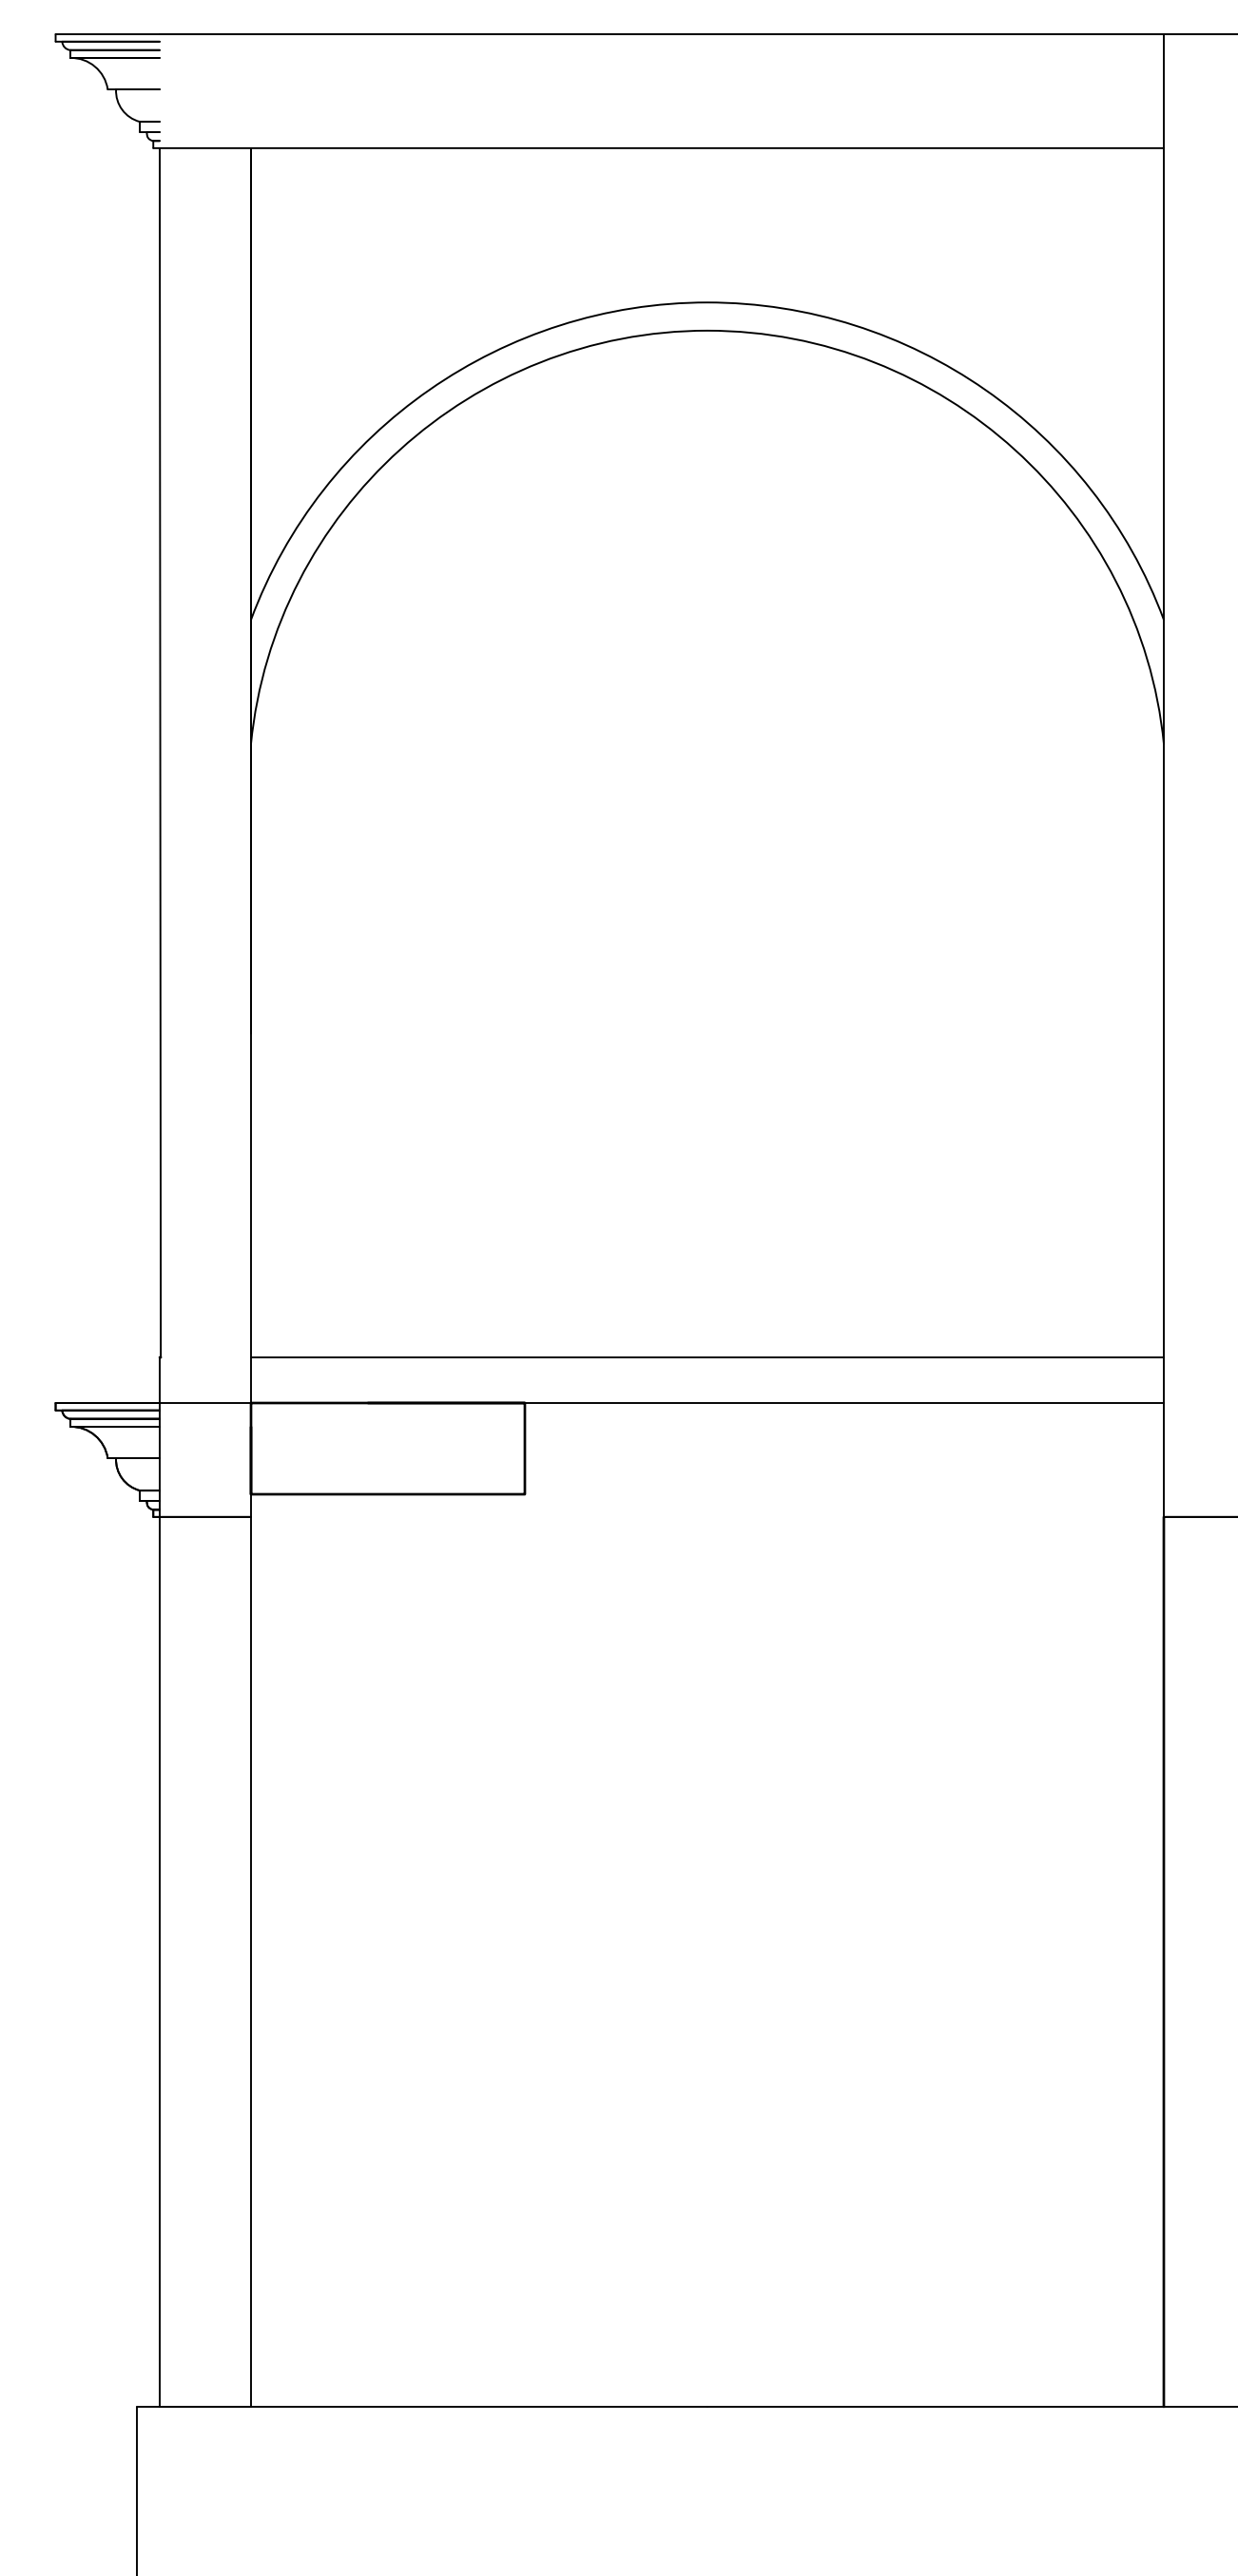


BOX SECTION A

SLU THEATRE AND DANCE PRESENTS
RIDE THE CYCLONE


SCALE: 2" = 1'-0"
DATE: 3/24/25

KARNAK PLOT
LIGHTING BY DENISSE CHAVEZ



3/4

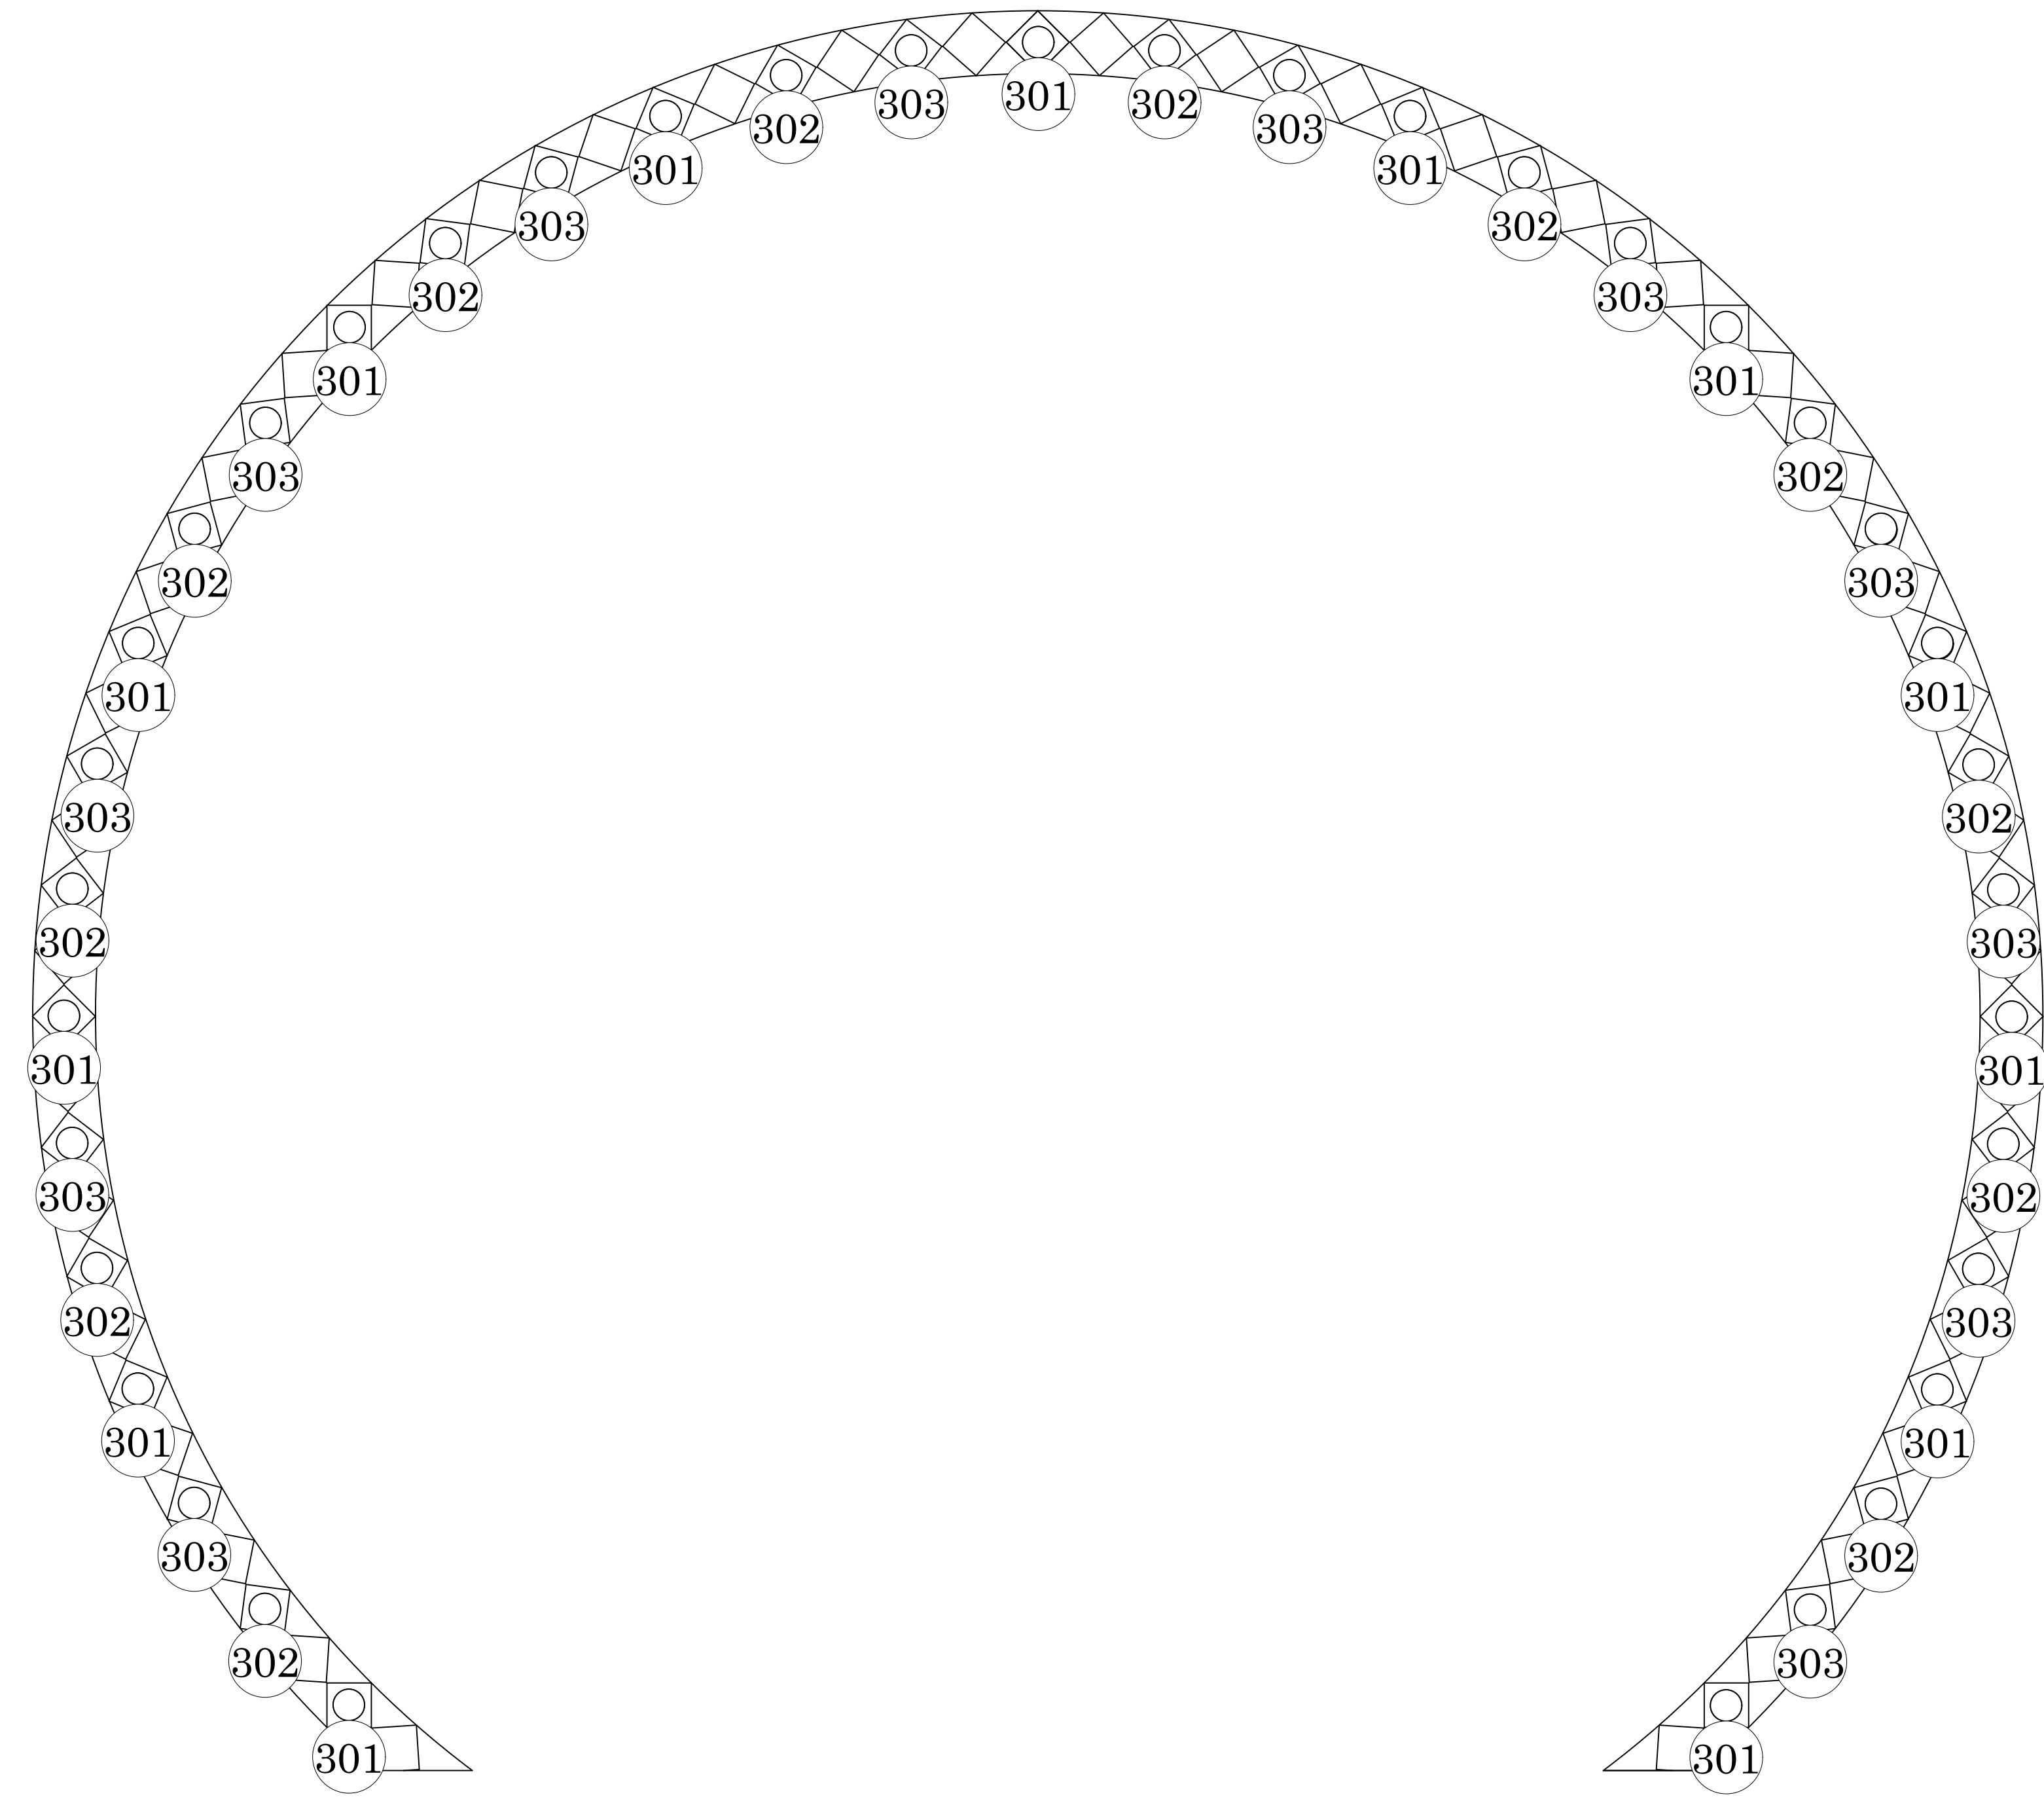

RING C FRONT

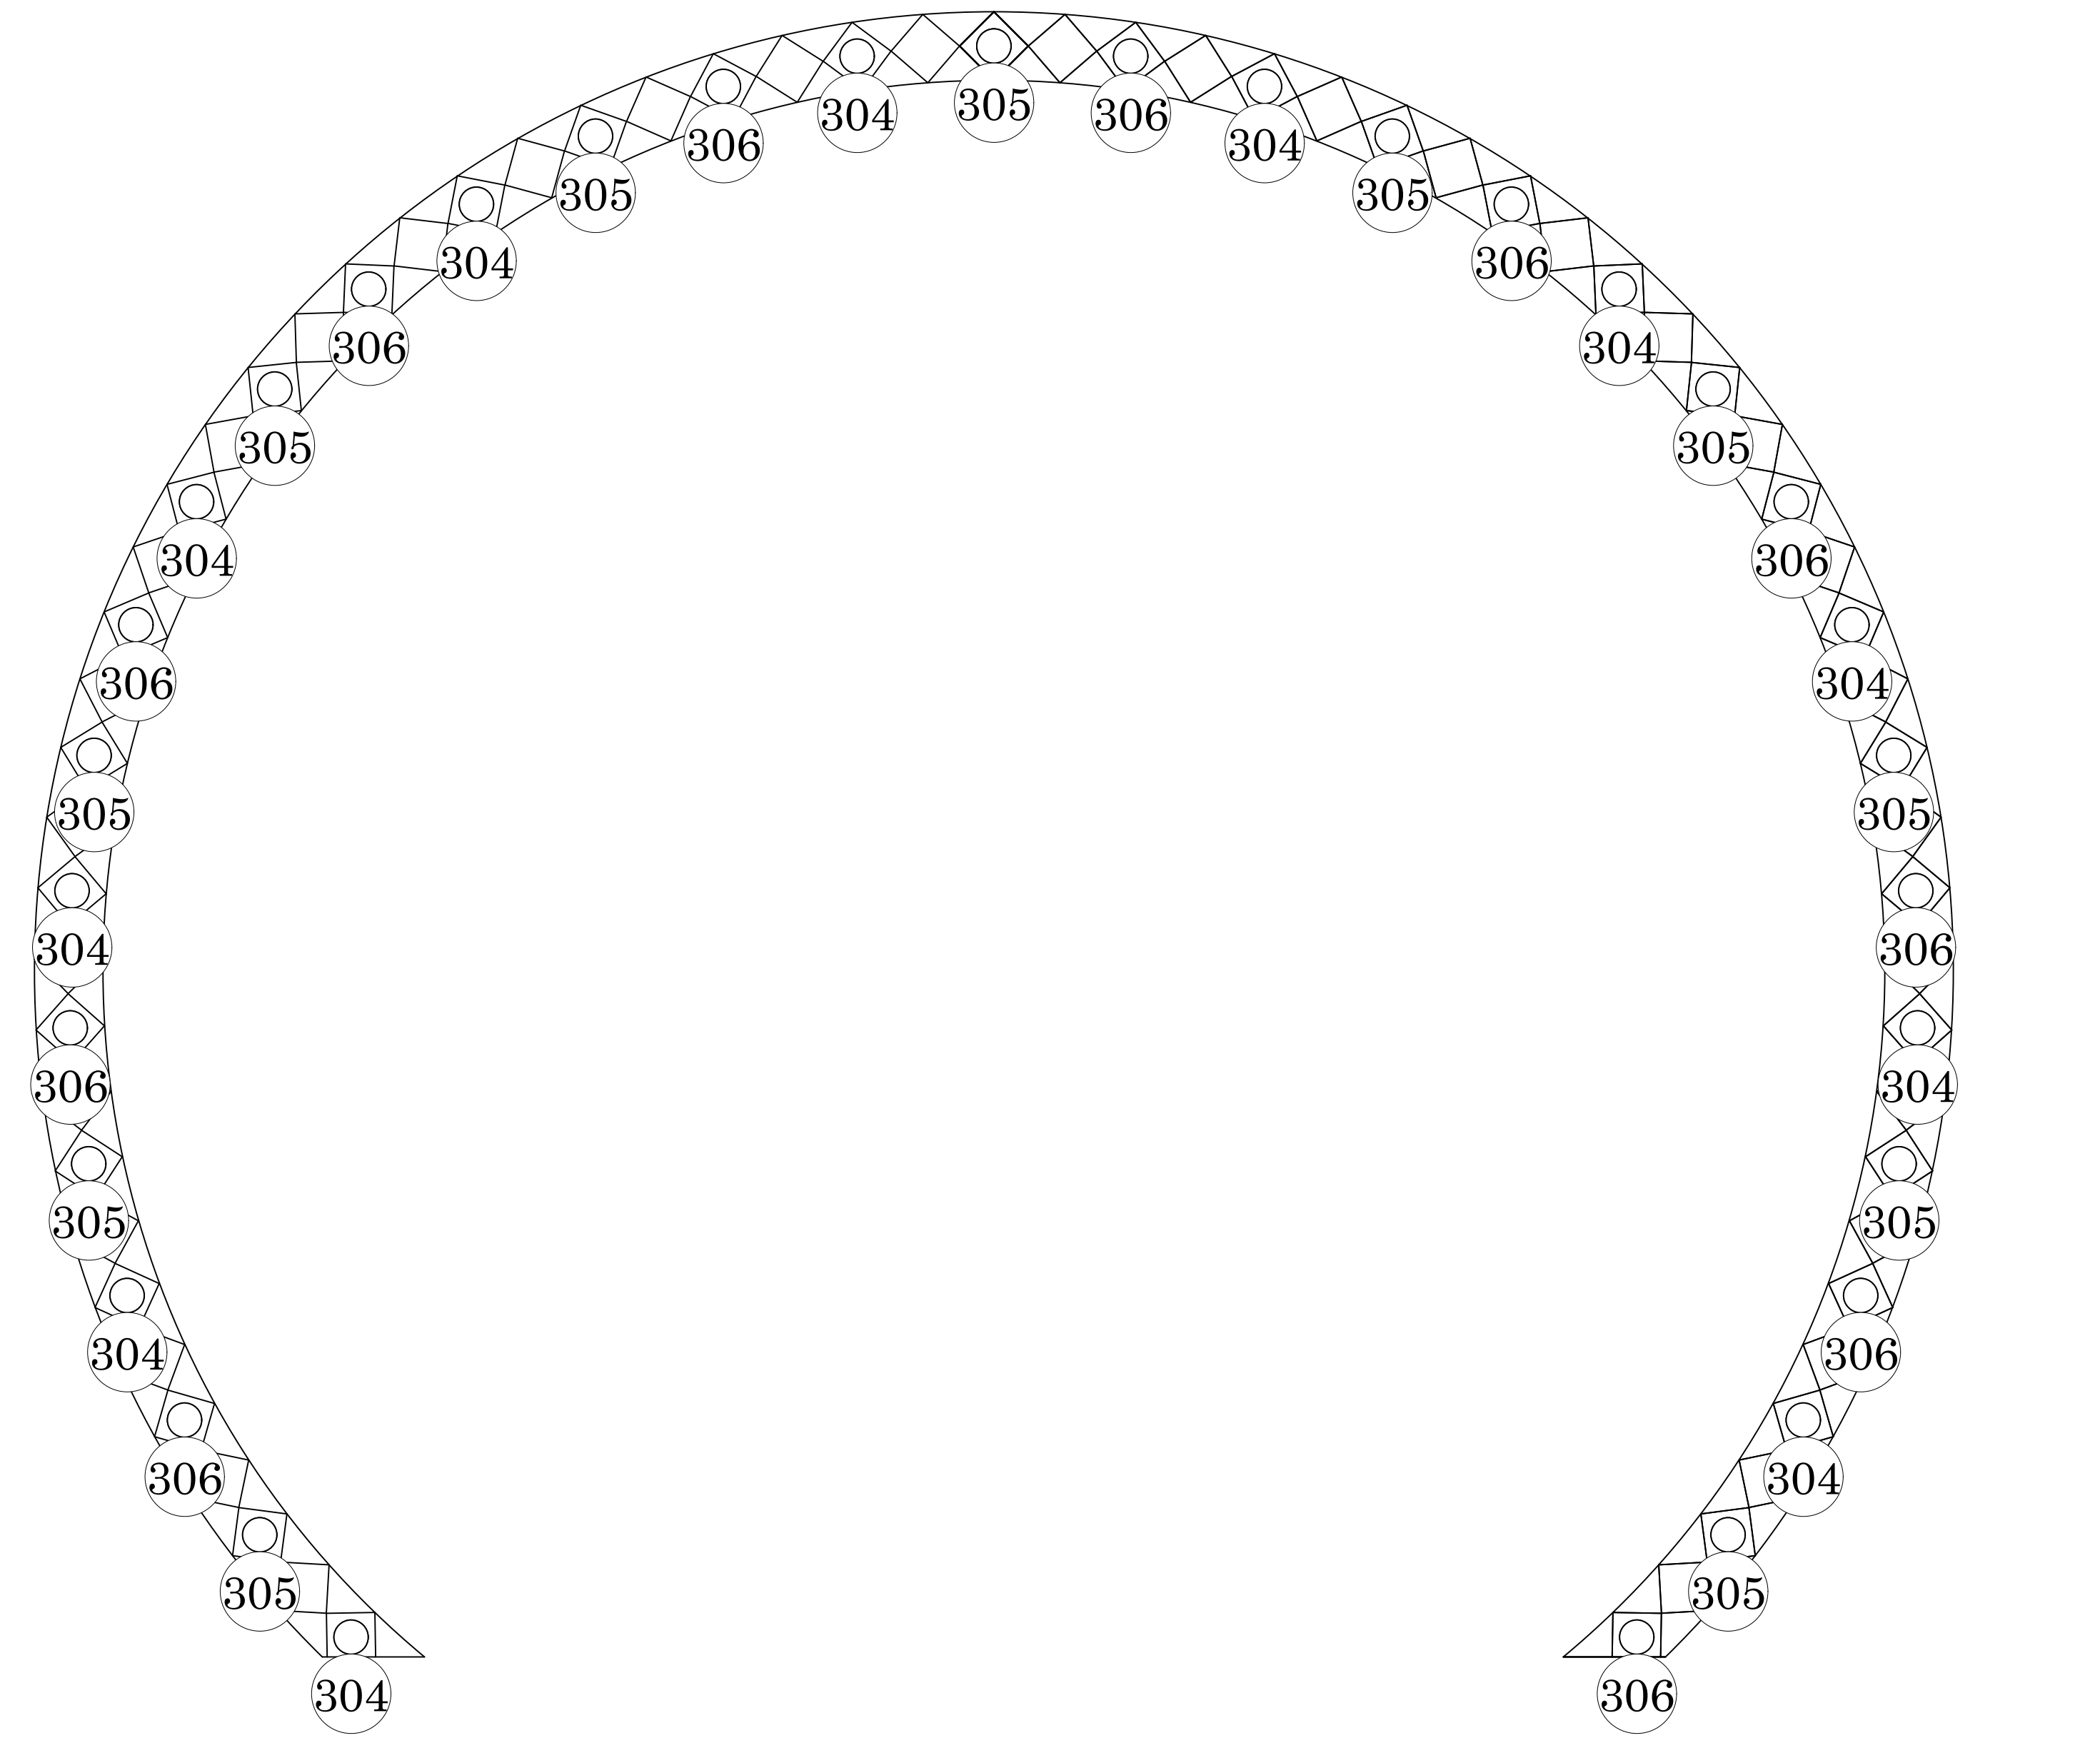

RING B FRONT

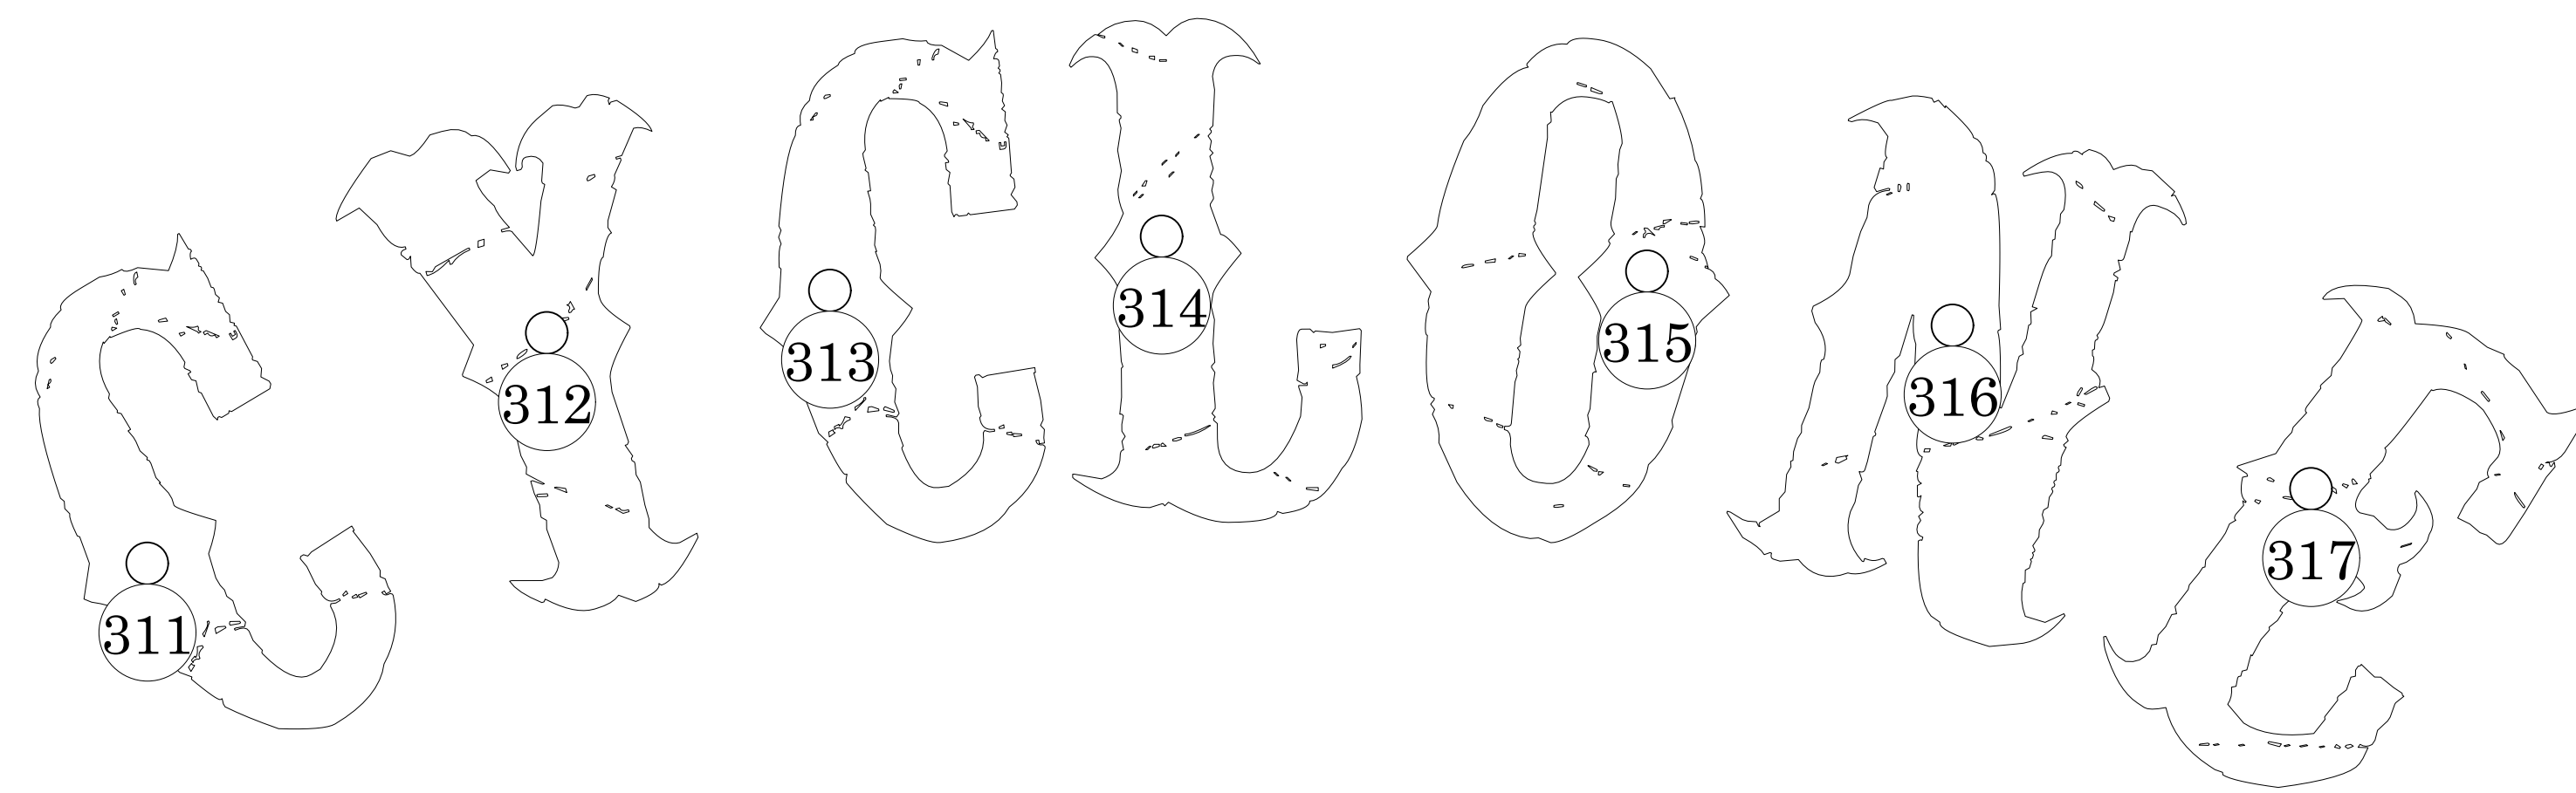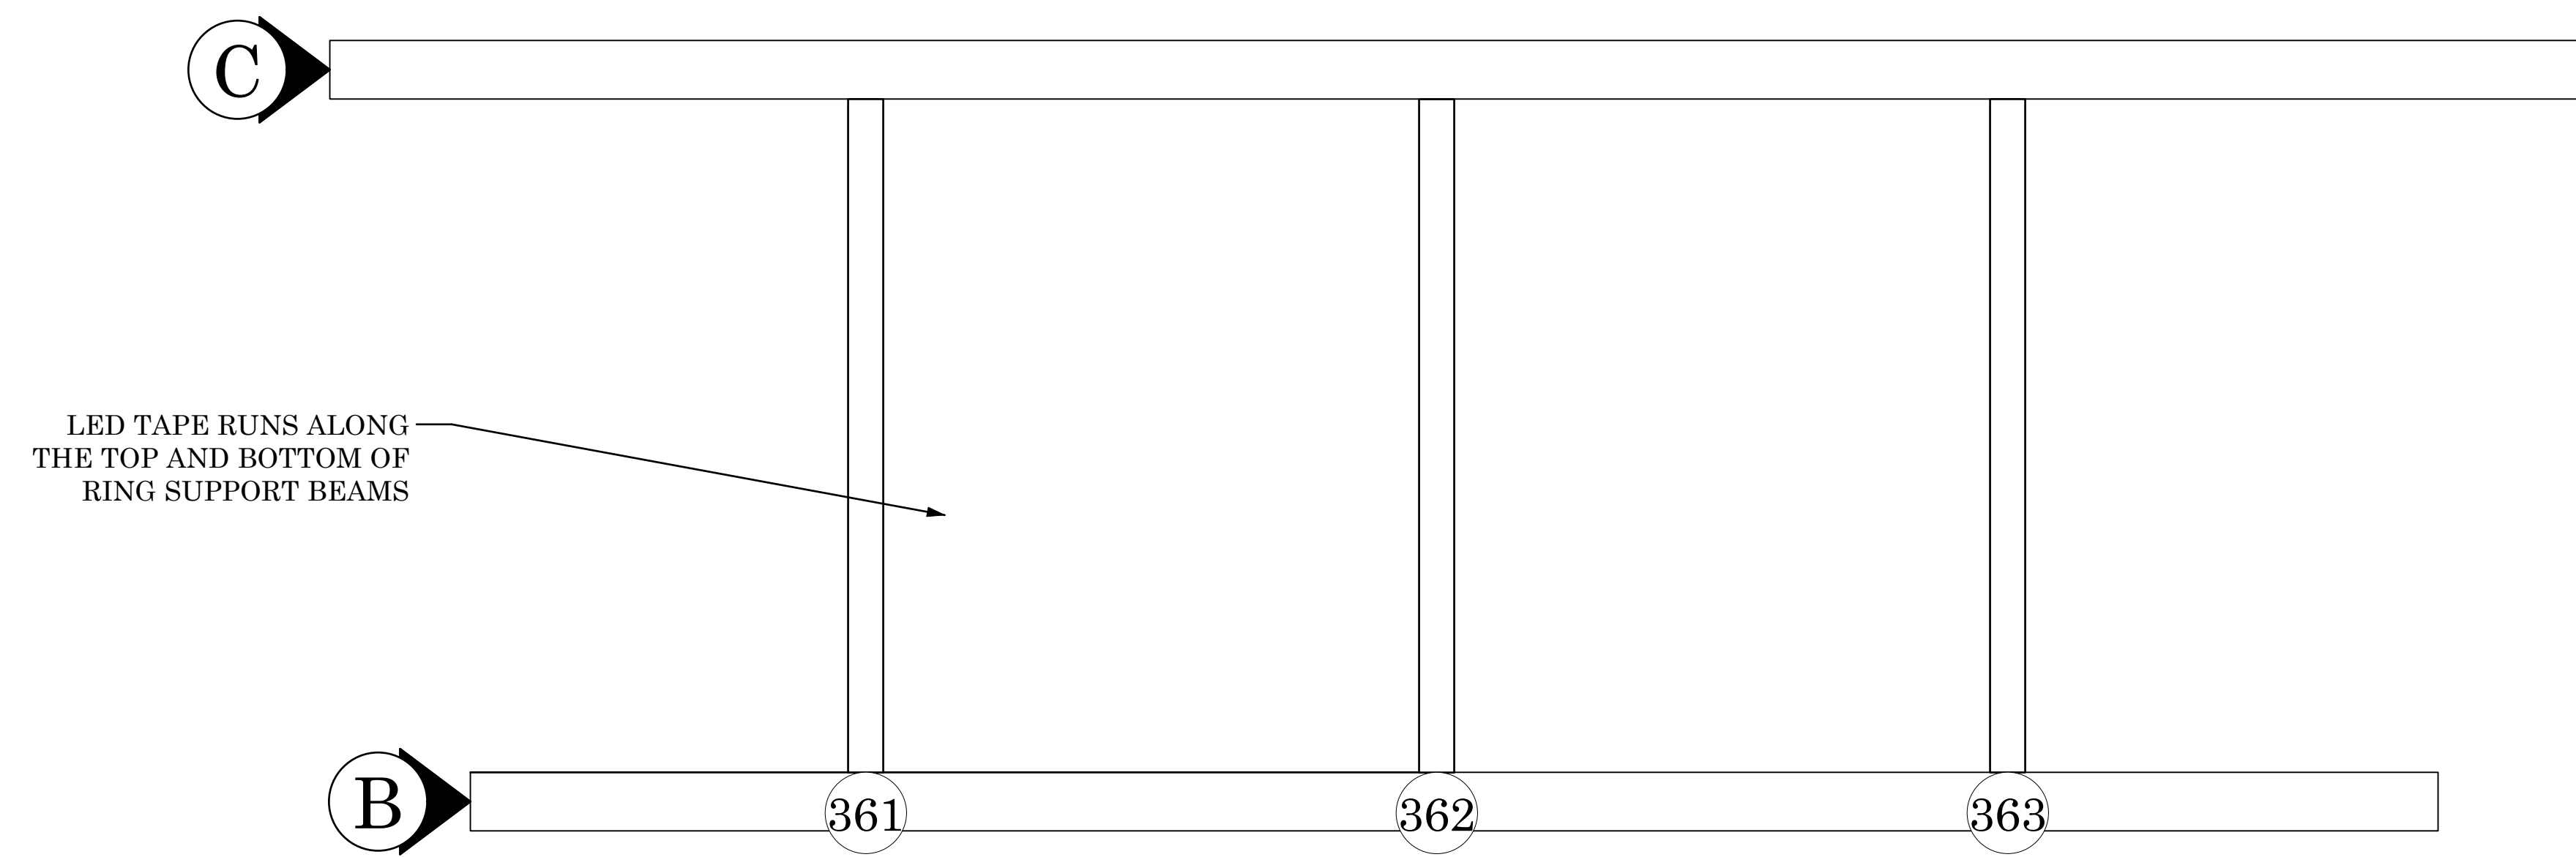

AMOUNT OF BULBS AND
SPACING PER LETTER
TBD

MARQUEE SIGN

SLU THEATRE AND DANCE PRESENTS <i>RIDE THE CYCLONE</i>		4/4
SCALE: 1" = 1'-0" DATE: 3/24/25	SET MOUNT PLOT LIGHTING BY DENISSE CHAVEZ	