


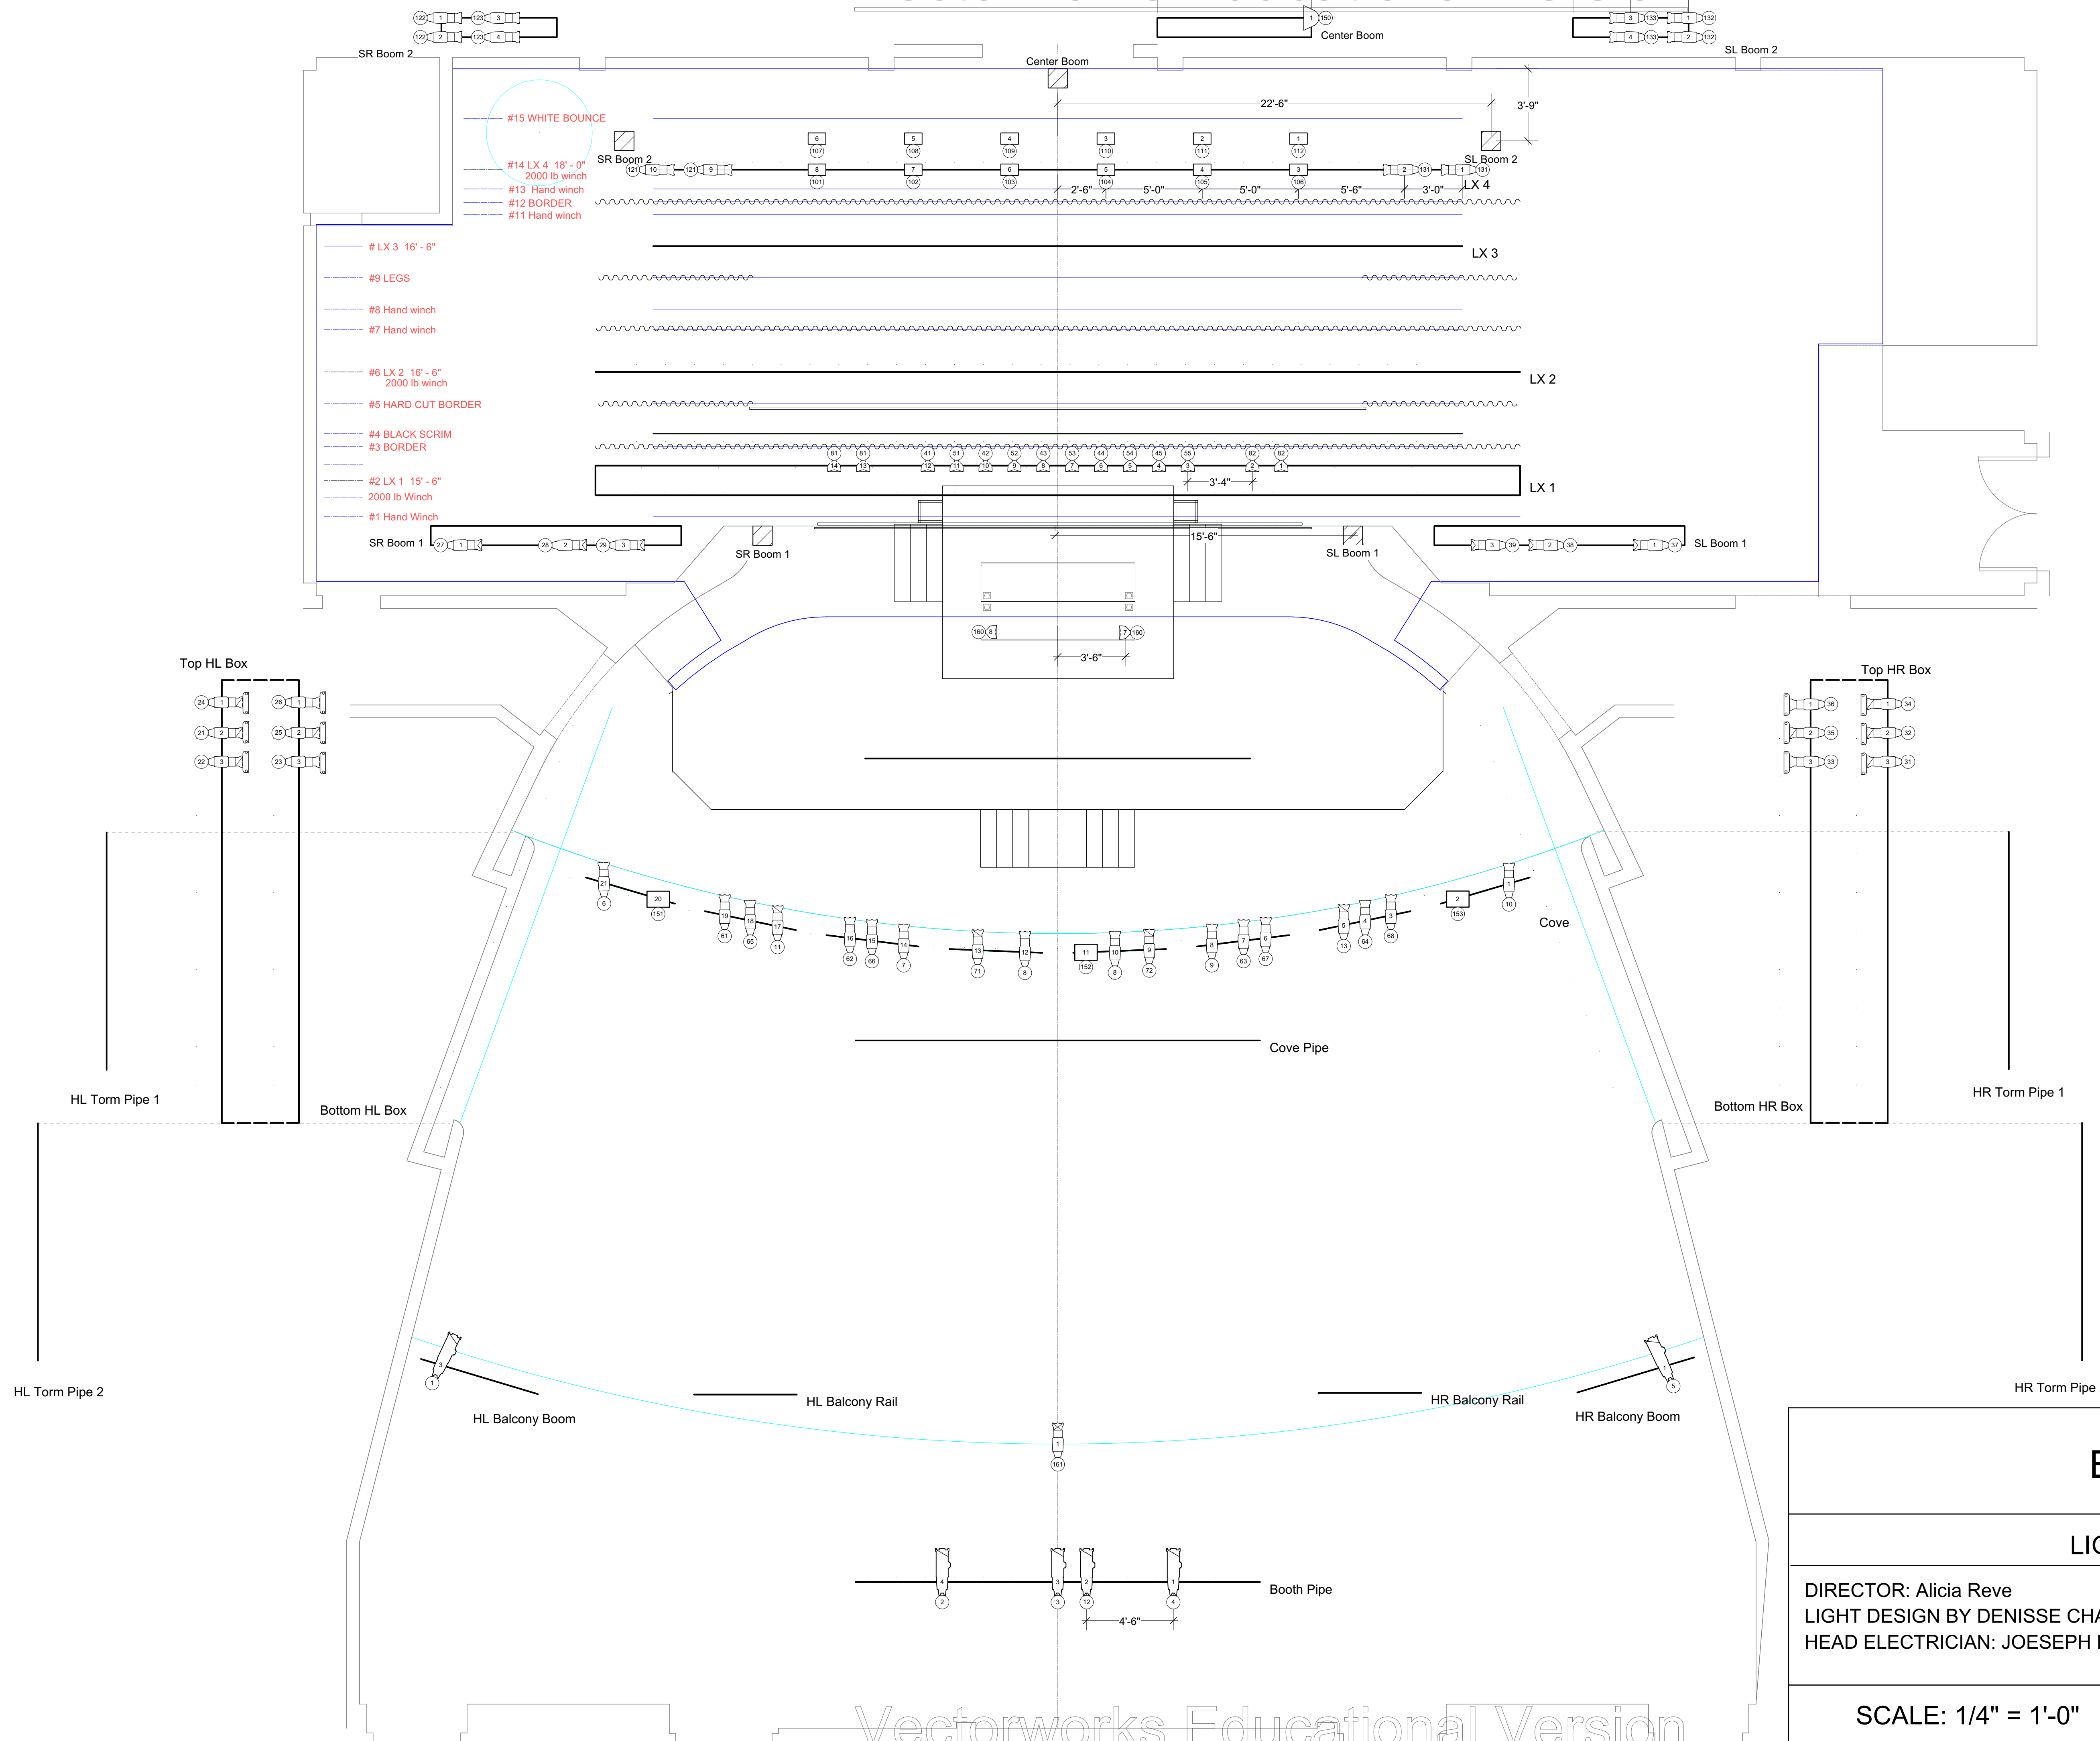

- Accessory
- Wybron CXI Color Fusion 7.5"
- Light
- ETC Source4 19deg @ 575w
 - ETC Source4 26deg @ 575w
 - ETC Source4 36deg @ 575w
 - ETC Source4 50deg @ 575w
 - ETC Source4 PAR WFL @ 575w
 - ETC Source4 Zoom 15-30deg @ 575w
 - ETC Vivid-r 11 @ 125w
 - Altman 14in Scoop @ 1kw

GENERAL NOTES

- Standard spacing is 18" unless otherwise noted.
- Dimensions drafted SR are mirrored SL.
- All side oriented fixtures are spaced on 2'0" centers.
- All dimensions are from c-clamp to c-clamp and c-clamp to centerline
- Dimensions for deck units are from the centerline.
- All units on BOX BOOMS need Top Hats.
- ETC VIVI-R secondary lens spread beam SL-SR.
- ETC VIVID-R fixtures are in 8 Channel Mode.
- Color scrollers in 1 channel mode
- Final Placement of all booms is subject to change
- CHANNEL 60 is located inside the platform, underneath the trap door
- CHANNELS 151-153 are ELATION UV

SLU THEATRE PRESENTS

Everybody

By Branden Jacobs-Jenkins

LIGHT PLOT

DIRECTOR: Alicia Reve
LIGHT DESIGN BY DENISSE CHAVEZ
HEAD ELECTRICIAN: JOSEPH HANSEN

SCALE: 1/4" = 1'-0"

DATE:10/20/22