


Lineset 3
17 Bricks on arbor

LX 1

Marks on pipe are spaced 18" apart

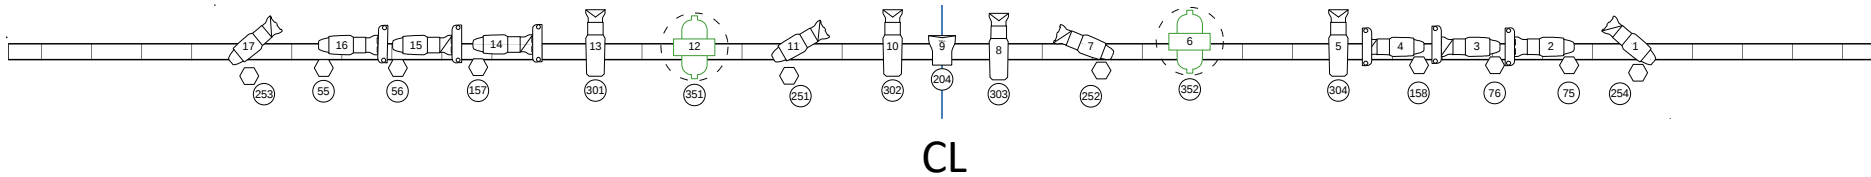

SR gallery drops:
2 Socapex lines

SL gallery drops:
2 Edison lines
1 RDM line
1 DMX line

Miss Bennet: ... INSTRUMENT SCHEDULE

Page 3 of 14

Miss B.lw5

1/15/2021


LX 1

U#	Purp	Inst Type & Access & Watt	Ckt	C#	Color	Gobo	Gsiz	Dim	Chan
1	SL HS	ETC Source4 26deg 575w						1/232	(254)
2	SL HS	ETC Source4 36deg 575w			R119			1/231	(75)
2		Wybron CXI Color Fusion 7.5"						2/250	(75)
3	SL HS	ETC Source4 26deg 575w			R119			1/230	(76)
3		Wybron CXI Color Fusion 7.5"						2/235	(76)
4	Desk HS	ETC Source4 26deg 575w						1/229	(158)
4		Wybron CXI Color Fusion 7.5"						2/256	(158)
5	Aurora	ETC Source4 LEDLS 50deg 117w			R119			2/1	(304)
6		High End Systems SolaFrame 750 750w						2/16	(352)
7	SR Door FL	ETC Source4 26deg 575w						1/228	(252)
8	Aurora	ETC Source4 LEDLS 50deg 117w			R119			2/64	(303)
9	Top/ Bck	ETC D60 SH SELL40 161w						2/80	(204)
10	Aurora	ETC Source4 LEDLS 50deg 117w			R119			2/96	(302)
11	SL Door FL	ETC Source4 26deg 575w						1/224	(251)
12		High End Systems SolaFrame 750 750w						2/112	(351)
13	Aurora	ETC Source4 LEDLS 50deg 117w			R119			2/160	(301)
14	Piano HS	ETC Source4 26deg 575w						1/225	(157)
14		Wybron CXI Color Fusion 7.5"						2/259	(157)
15	SR HS	ETC Source4 26deg 575w			R119			1/226	(56)
15		Wybron CXI Color Fusion 7.5"						2/262	(56)

Lineset 7
13 Bricks on arbor

LX 2

Marks on pipe are spaced 18" apart

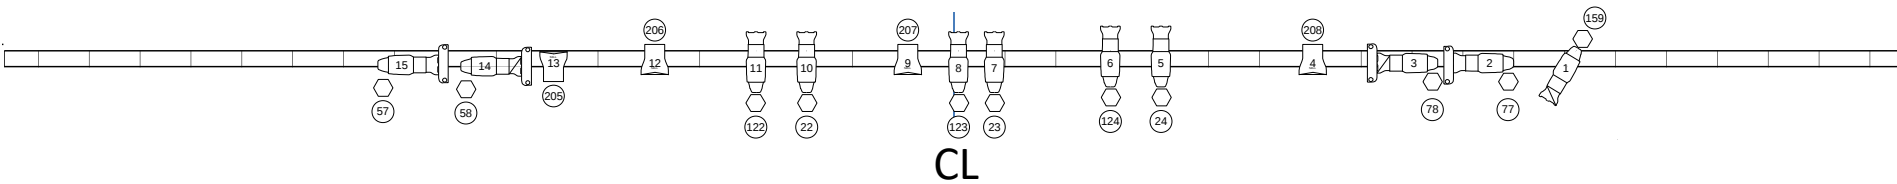

SR gallery drops:
3 Socapex lines

SL gallery drops:
1 Edison line
1 RDM line
1 DMX line

Miss Bennet: ... INSTRUMENT SCHEDULE

Page 5 of 14

Miss B.lw5

1/15/2021


LX 2

U#	Purp	Inst Type & Access & Watt	Ckt	C#	Color	Gobo	Gsiz	Dim	Chan
1	Piano Bck Spc	ETC Source4 26deg 575w			R20			1/252	(159)
2	SL HS	ETC Source4 36deg 575w			R119			1/251	(77)
2		Wybron CXI Color Fusion 7.5"						2/268	(77)
3	SL HS	ETC Source4 26deg 575w			R119			1/249	(78)
3		Wybron CXI Color Fusion 7.5"						2/271	(78)
4	Top/ Bck	ETC D60 SH SELL40 161w						2/176	(208)
5	FL Day	ETC Source4 36deg 575w			R3202+ 119			1/247	(24)
6	FL Nite	ETC Source4 36deg 575w			R08 + 119			1/248	(124)
7	FL Day	ETC Source4 36deg 575w			R3202+ 119			1/246	(23)
8	FL Nite	ETC Source4 36deg 575w			R08 + 119			1/245	(123)
9	Top/ Bck	ETC D60 SH SELL40 161w						2/192	(207)
10	FL Day	ETC Source4 36deg 575w			R3202+ 119			1/244	(22)
11	FL Nite	ETC Source4 36deg 575w			R08 + 119			1/243	(122)
12	Top/ Bck	ETC D60 SH SELL40 161w						2/208	(206)
13	Top/ Bck	ETC D60 SH SELL40 161w						2/224	(205)
14	SR HS	ETC Source4 26deg 575w			R119			1/242	(58)
14		Wybron CXI Color Fusion 7.5"						2/274	(58)
15	SR HS	ETC Source4 36deg 575w			R119			1/241	(57)
15		Wybron CXI Color Fusion 7.5"						2/277	(57)

Lineset 14
8 Bricks on arbor

LX 3

Marks on pipe are spaced 18" apart

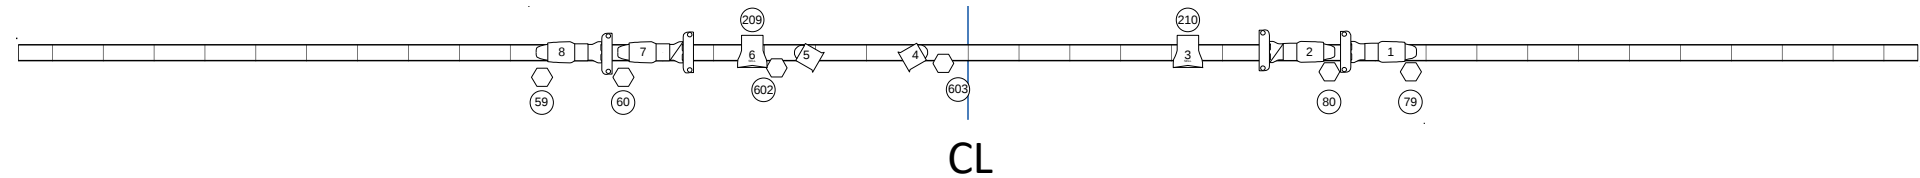

SR gallery drops:
1 Socapex line

SL gallery drops:
1 Edison line
1 RDM line
1 DMX line

Miss Bennet: ... INSTRUMENT SCHEDULE

Page 6 of 14

Miss B.lw5

1/15/2021

LX 3

U#	Purp	Inst Type & Access & Watt	Ckt	C#	Color	Gobo	Gsiz	Dim	Chan
1	SL HS	ETC Source4 36deg 575w			R119			1/260	(79)
1		Wybron CXI Color Fusion 7.5"						3/100	(79)
2	SL HS	ETC Source4 26deg 575w			R119			1/262	(80)
2		Wybron CXI Color Fusion 7.5"						3/103	(80)
3	Top/ Bck	ETC D60 SH SELL40 161w						3/1	(210)
4	Tree Spc	Altman 65 6in Fresnel 750w						1/261	(603)
5	Tree Spc	Altman 65 6in Fresnel 750w						1/295	(602)
6	Top/ Bck	ETC D60 SH SELL40 161w						3/16	(209)
7	SR HS	ETC Source4 26deg 575w			R119			1/264	(60)
7		Wybron CXI Color Fusion 7.5"						3/106	(60)
8	SR HS	ETC Source4 36deg 575w			R119			1/263	(59)
8		Wybron CXI Color Fusion 7.5"						3/109	(59)


LX 4

U#	Purp	Inst Type & Access & Watt	Ckt	C#	Color	Gobo	Gsiz	Dim	Chan
1	SL HS	ETC Source4 36deg 575w			R119			6/241	(81)
1		Wybron CXI Color Fusion 7.5"						3/112	(81)
2	SL HS	ETC Source4 26deg 575w			R119			1/281	(82)
2		Wybron CXI Color Fusion 7.5"						3/115	(82)
3	Top/ Bck	ETC D60 SH SELL40 161w						3/32	(211)
4	SR HS	ETC Source4 26deg 575w			R119			1/282	(62)
4		Wybron CXI Color Fusion 7.5"						3/118	(62)
5	SR HS	ETC Source4 36deg 575w			R119			1/227	(61)
5		Wybron CXI Color Fusion 7.5"						3/121	(61)

Lineset 18
6 Bricks on arbor

LX 4

Marks on pipe are spaced 18" apart

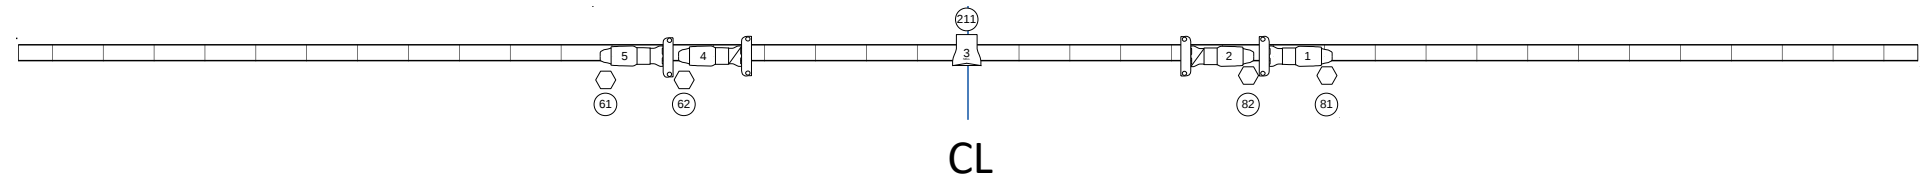


SR gallery drops:
1 Socapex line

SL gallery drops:
1 Edison line
1 RDM line
1 DMX line

Lineset 26
11 Bricks on arbor

LX 5

Marks on pipe are spaced 18" apart

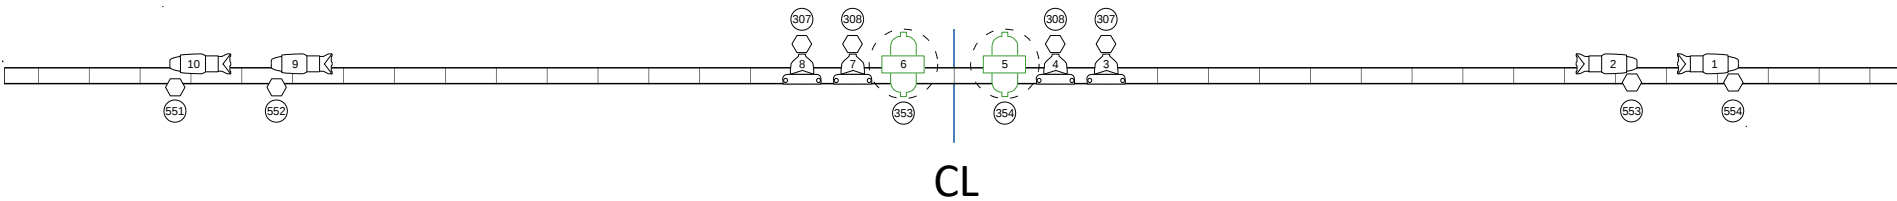

SR gallery drops:
2 Socapex lines

SL gallery drops:
1 Edison line
1 RDM line
1 DMX line

Miss Bennet: ... INSTRUMENT SCHEDULE

Page 2 of 14

Miss B.lw5

1/15/2021


LX 5

U#	Purp	Inst Type & Access & Watt	Ckt	C#	Color	Gobo	Gsiz	Dim	Chan
1	Snow Machine	ETC Source4 50deg 575w			L201			1/271	(554)
2	Snow Machine	ETC Source4 50deg 575w			R02			1/272	(553)
3	Window	ETC CE Source4 PAR MCM (WFL) 575w						1/273	(307)
3	Window	Wybron CXI Color Fusion 7.5"						3/124	(307)
4	Window	ETC CE Source4 PAR MCM (WFL) 575w						1/274	(308)
4	Window	Wybron CXI Color Fusion 7.5"						3/127	(308)
5		High End Systems SolaFrame 750 750w						4/1	(354)
6		High End Systems SolaFrame 750 750w						4/48	(353)
7	Window	ETC CE Source4 PAR MCM (WFL) 575w						1/274	(308)
7	Window	Wybron CXI Color Fusion 7.5"						3/127	(308)
8	Window	ETC CE Source4 PAR MCM (WFL) 575w						1/273	(307)
8	Window	Wybron CXI Color Fusion 7.5"						3/124	(307)
9	Snow Machine	ETC Source4 50deg 575w			L201			1/275	(552)
10	Snow Machine	ETC Source4 50deg 575w			R02			1/276	(551)

Lineset 38
9 Bricks on arbor

LX 6

Marks on pipe are spaced 18" apart

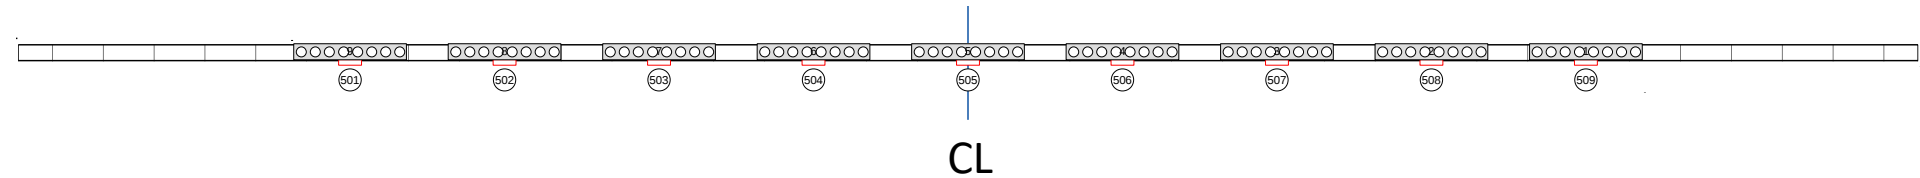

SL gallery drops:
1 Edison line
1 DMX line

Miss Bennet: ... INSTRUMENT SCHEDULE

Miss B.lw5

Page 10 of 14


1/15/2021

LX 6

U#	Purp	Inst Type & Access & Watt	Ckt	C#	Color	Gobo	Gsiz	Dim	Chan
1	CYC	Light Instr Elation ELAR Quad Strip m4 137w						4/96	(509)
2	CYC	Light Instr Elation ELAR Quad Strip m4 137w						4/112	(508)
3	CYC	Light Instr Elation ELAR Quad Strip m4 137w						4/128	(507)
4	CYC	Light Instr Elation ELAR Quad Strip m4 137w						4/144	(506)
5	CYC	Light Instr Elation ELAR Quad Strip m4 137w						4/160	(505)
6	CYC	Light Instr Elation ELAR Quad Strip m4 137w						4/176	(504)
7	CYC	Light Instr Elation ELAR Quad Strip m4 137w						4/192	(503)
8	CYC	Light Instr Elation ELAR Quad Strip m4 137w						4/208	(502)
9	CYC	Light Instr Elation ELAR Quad Strip m4 137w						4/224	(501)

CAT 1

Marks on pipe are spaced 18" apart

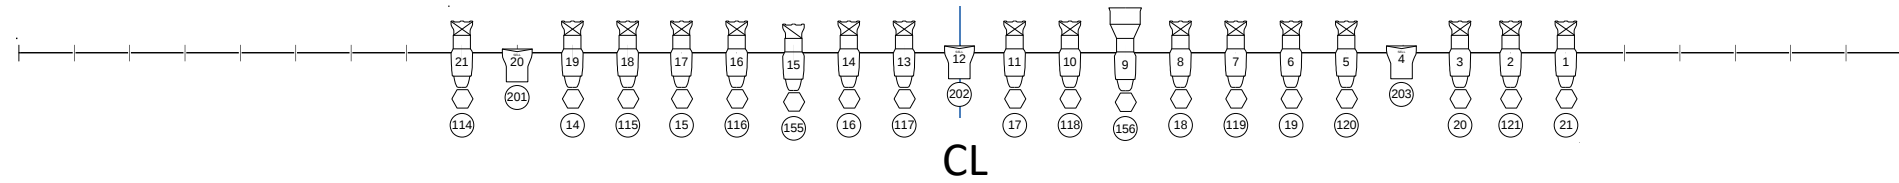

Miss Bennet: ... INSTRUMENT SCHEDULE

Page 7 of 14

Miss B.lw5

1/15/2021

Cat 1

U#	Purp	Inst Type & Access & Watt	Ckt	C#	Color	Gobo	Gsiz	Dim	Chan
1	FL Day	ETC Source4 19deg 575w			R3202+ 119			1/84	(21)
2	FL Nite	ETC Source4 19deg 575w			R08 + 119			1/85	(121)
3	FL Day	ETC Source4 19deg 575w			R3202+ 119			1/86	(20)
4	Top/ Bck	ETC D60 SH SELL40 161w						5/64	(203)
5	FL Nite	ETC Source4 19deg 575w			R08 + 119			1/87	(120)
6	FL Day	ETC Source4 19deg 575w			R3202+ 119			1/88	(19)
7	FL Nite	ETC Source4 19deg 575w			R08 + 119			1/89	(119)
8	FL Day	ETC Source4 19deg 575w			R3202+ 119			1/90	(18)
9	Piano	ETC Source4 10deg 575w						1/91	(156)
10	FL Nite	ETC Source4 19deg 575w			R08 + 119			1/92	(118)
11	FL Day	ETC Source4 19deg 575w			R3202+ 119			1/94	(17)
12	Top/ Bck	ETC D60 SH SELL40 161w						5/80	(202)
13	FL Nite	ETC Source4 19deg 575w			R08 + 119			1/96	(117)
14	FL Day	ETC Source4 19deg 575w			R3202+ 119			1/97	(16)
15	US Desk	ETC Source4 26deg 575w			R02+ R119			1/98	(155)
16	FL Nite	ETC Source4 19deg 575w			R08 + 119			1/99	(116)

Miss Bennet: ... INSTRUMENT SCHEDULE

Page 8 of 14

Miss B.lw5

1/15/2021

Cat 1


U#	Purp	Inst Type & Access & Watt	Ckt	C#	Color	Gobo	Gsiz	Dim	Chan
17	FL Day	ETC Source4 19deg 575w			R3202+ 119			1/100	(15)
18	FL Nite	ETC Source4 19deg 575w			R08 + 119			1/101	(115)
19	FL Day	ETC Source4 19deg 575w			R3202+ 119			1/102	(14)
20	Top/ Bck	ETC D60 SH SELL40 161w						5/96	(201)
21	FL Nite	ETC Source4 19deg 575w			R08 + 119			1/104	(114)

HR BB 4 Hi

U#	Purp	Inst Type & Access & Watt	Ckt	C#	Color	Gobo	Gsiz	Dim	Chan
1	FL Stair	ETC Source4 19deg 575w			R08 + 119			1/117	(125)
2	Stairs	ETC Source4 19deg 575w			R3202+ 119			1/126	(25)

CAT 2

Marks on pipe are spaced 18" apart

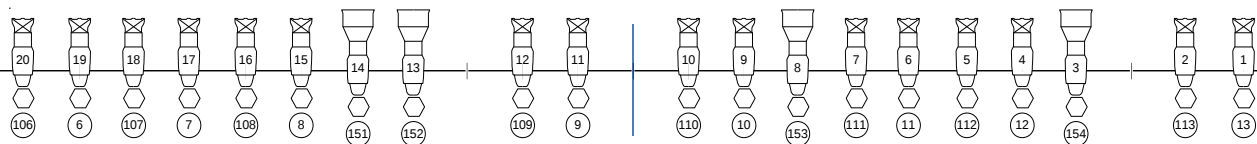

CL

Miss Bennet: ... INSTRUMENT SCHEDULE

Page 13 of 14

Miss B.lw5

1/15/2021

Cat 2

U#	Purp	Inst Type & Access & Watt	Ckt	C#	Color	Gobo	Gsiz	Dim	Chan
1	FL Day	ETC Source4 19deg 575w			R3202+ 119			1/51	(13)
2	FL Nite	ETC Source4 19deg 575w			R08 + 119			1/52	(113)
3	DS Desk	ETC Source4 10deg 575w						1/53	(154)
4	FL Day	ETC Source4 19deg 575w			R3202+ 119			1/55	(12)
5	FL Nite	ETC Source4 19deg 575w			R08 + 119			1/56	(112)
6	FL Day	ETC Source4 19deg 575w			R3202+ 119			1/57	(11)
7	FL Nite	ETC Source4 19deg 575w			R08 + 119			1/58	(111)
8	DS Chaise	ETC Source4 10deg 575w						1/59	(153)
9	FL Day	ETC Source4 19deg 575w			R3202+ 119			1/60	(10)
10	FL Nite	ETC Source4 19deg 575w			R08 + 119			1/61	(110)
11	FL Day	ETC Source4 19deg 575w			R3202+ 119			1/62	(9)
12	FL Nite	ETC Source4 19deg 575w			R08 + 119			1/63	(109)
13	DS Chair	ETC Source4 10deg 575w						1/64	(152)
14	DS Chair	ETC Source4 10deg 575w						1/67	(151)
15	FL Day	ETC Source4 19deg 575w			R3202+ 119			1/68	(8)
16	FL Nite	ETC Source4 19deg 575w			R08 + 119			1/69	(108)

Miss Bennet: ... INSTRUMENT SCHEDULE

Page 14 of 14

Miss B.lw5

1/15/2021

Cat 2

U#	Purp	Inst Type & Access & Watt	Ckt	C#	Color	Gobo	Gsiz	Dim	Chan
17	FL Day	ETC Source4 19deg 575w			R3202+ 119			1/70	(7)
18	FL Nite	ETC Source4 19deg 575w			R08 + 119			1/71	(107)
19	FL Day	ETC Source4 19deg 575w			R3202+ 119			1/72	(6)
20	FL Nite	ETC Source4 19deg 575w			R08 + 119			1/74	(106)

HL BB 1 Hi


U#	Purp	Inst Type & Access & Watt	Ckt	C#	Color	Gobo	Gsiz	Dim	Chan
1	SR HS LED	ETC Source4 LEDLS 19deg 117w			R119			5/1	(53)
2	SR HS LED	ETC Source4 LEDLS 26deg 117w			R119			5/16	(52)
3	SR HS LED	ETC Source4 LEDLS 36deg 117w			R119			5/32	(51)

HR BB 1 HI

U#	Purp	Inst Type & Access & Watt	Ckt	C#	Color	Gobo	Gsiz	Dim	Chan
1	SL HS LED	ETC Source4 LEDLS 19deg 117w			R119			5/112	(73)
2	SL HS LED	ETC Source4 LEDLS 26deg 117w			R119			5/128	(72)
3	SL HS LED	ETC Source4 LEDLS 36deg 117w			R119			5/144	(71)

CAT 3

Marks on pipe are spaced 18" apart

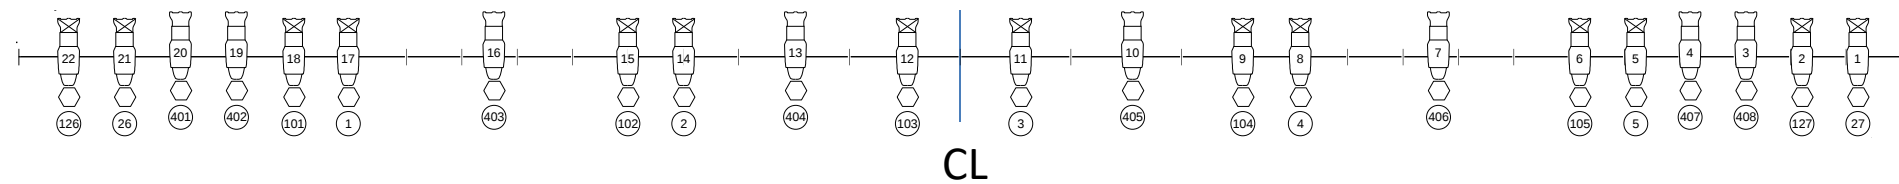

Miss Bennet: ... INSTRUMENT SCHEDULE

Page 11 of 14

Miss B.lw5

1/15/2021

Cat 3

U#	Purp	Inst Type & Access & Watt	Ckt	C#	Color	Gobo	Gsiz	Dim	Chan
1	FL Under balc	ETC Source4 19deg 575w			R3203+ 119			1/17	(27)
2	FL Under balc	ETC Source4 19deg 575w			R08 + 119			1/18	(127)
3	Pro Lights	ETC Source4 36deg 575w						1/19	(408)
4	Pro Lights	ETC Source4 36deg 575w						1/20	(407)
5	FL Day	ETC Source4 19deg 575w			R3202+ 119			1/21	(5)
6	FL Nite	ETC Source4 19deg 575w			R08 + 119			1/22	(105)
7	Pro Lights	ETC Source4 36deg 575w						1/23	(406)
8	FL Day	ETC Source4 19deg 575w			R3202+ 119			1/25	(4)
9	FL Nite	ETC Source4 19deg 575w			R08 + 119			1/26	(104)
10	Pro Lights	ETC Source4 36deg 575w						1/27	(405)
11	FL Day	ETC Source4 19deg 575w			R3202+ 119			1/28	(3)
12	FL Nite	ETC Source4 19deg 575w			R08 + 119			1/29	(103)
13	Pro Lights	ETC Source4 36deg 575w						1/30	(404)
14	FL Day	ETC Source4 19deg 575w			R3202+ 119			1/31	(2)
15	FL Nite	ETC Source4 19deg 575w			R08 + 119			1/32	(102)

Miss Bennet: ... INSTRUMENT SCHEDULE

Page 12 of 14


Miss B.lw5

1/15/2021


Cat 3

U#	Purp	Inst Type & Access & Watt	Ckt	C#	Color	Gobo	Gsiz	Dim	Chan
16	Pro Lights	ETC Source4 36deg 575w						1/33	(403)
17	FL Day	ETC Source4 19deg 575w			R3202+ 119			1/35	(1)
18	FL Nite	ETC Source4 19deg 575w			R08 + 119			1/36	(101)
19	Pro Lights	ETC Source4 36deg 575w						1/37	(402)
20	Pro Lights	ETC Source4 36deg 575w						1/38	(401)
21	FL Under balc	ETC Source4 19deg 575w			R3203+ 119			1/40	(26)
22	FL Under balc	ETC Source4 19deg 575w			R08 + 119			1/41	(126)


HL BB 1 Hi

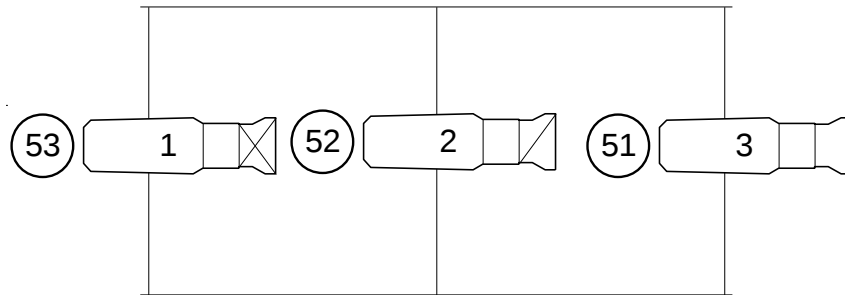


HL BB 2 Hi

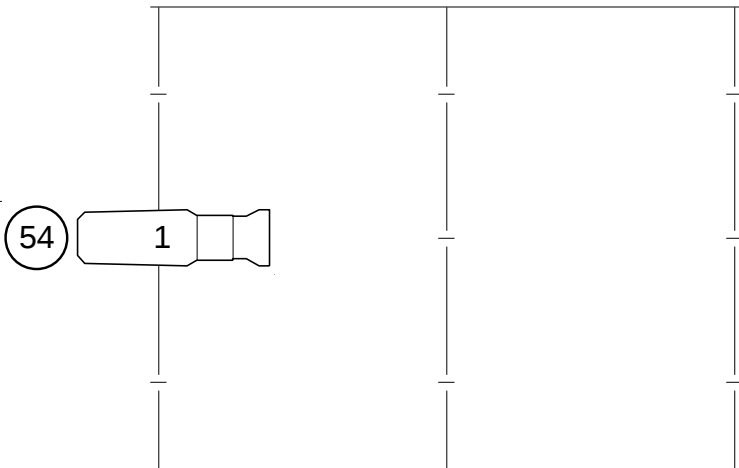


HL BB 4 Lo

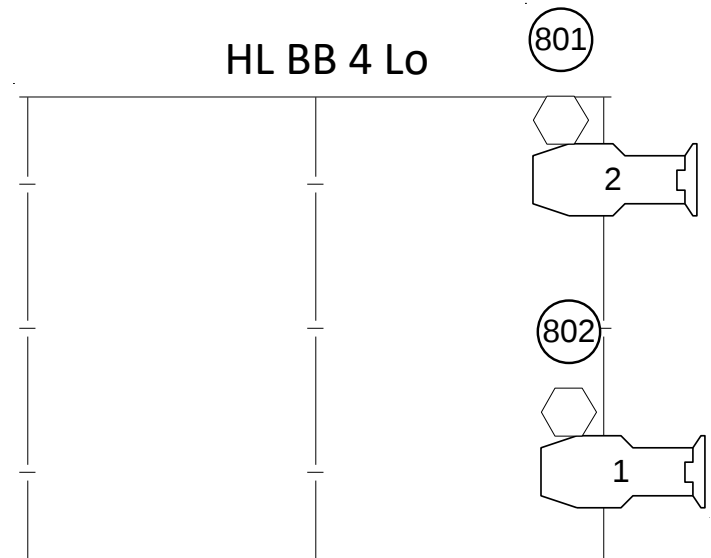


HR BB 1 Hi

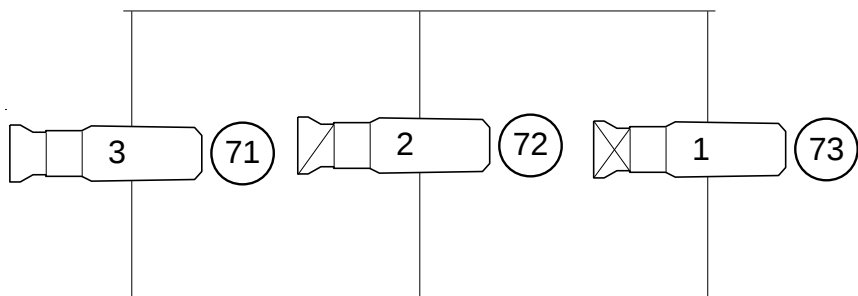

HR BB 2 Hi

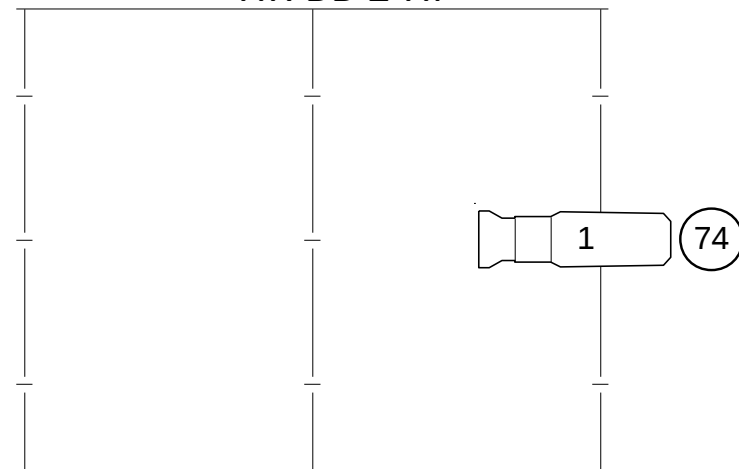

HR BB 4 Hi

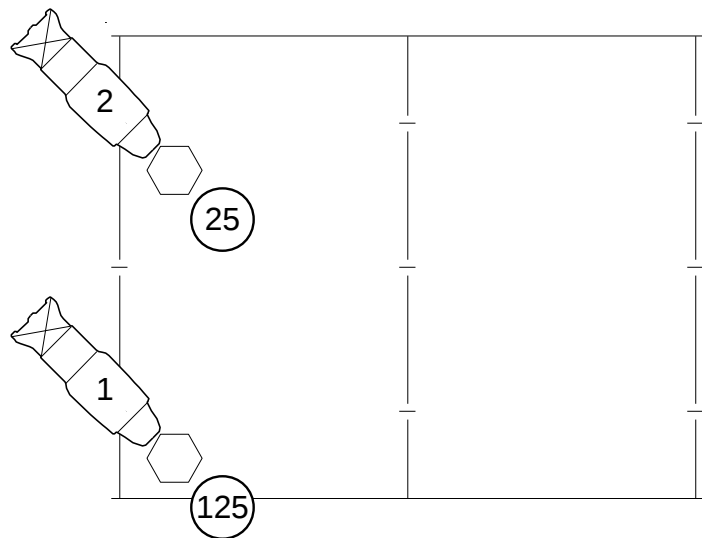

HR BB 4 Lo

