


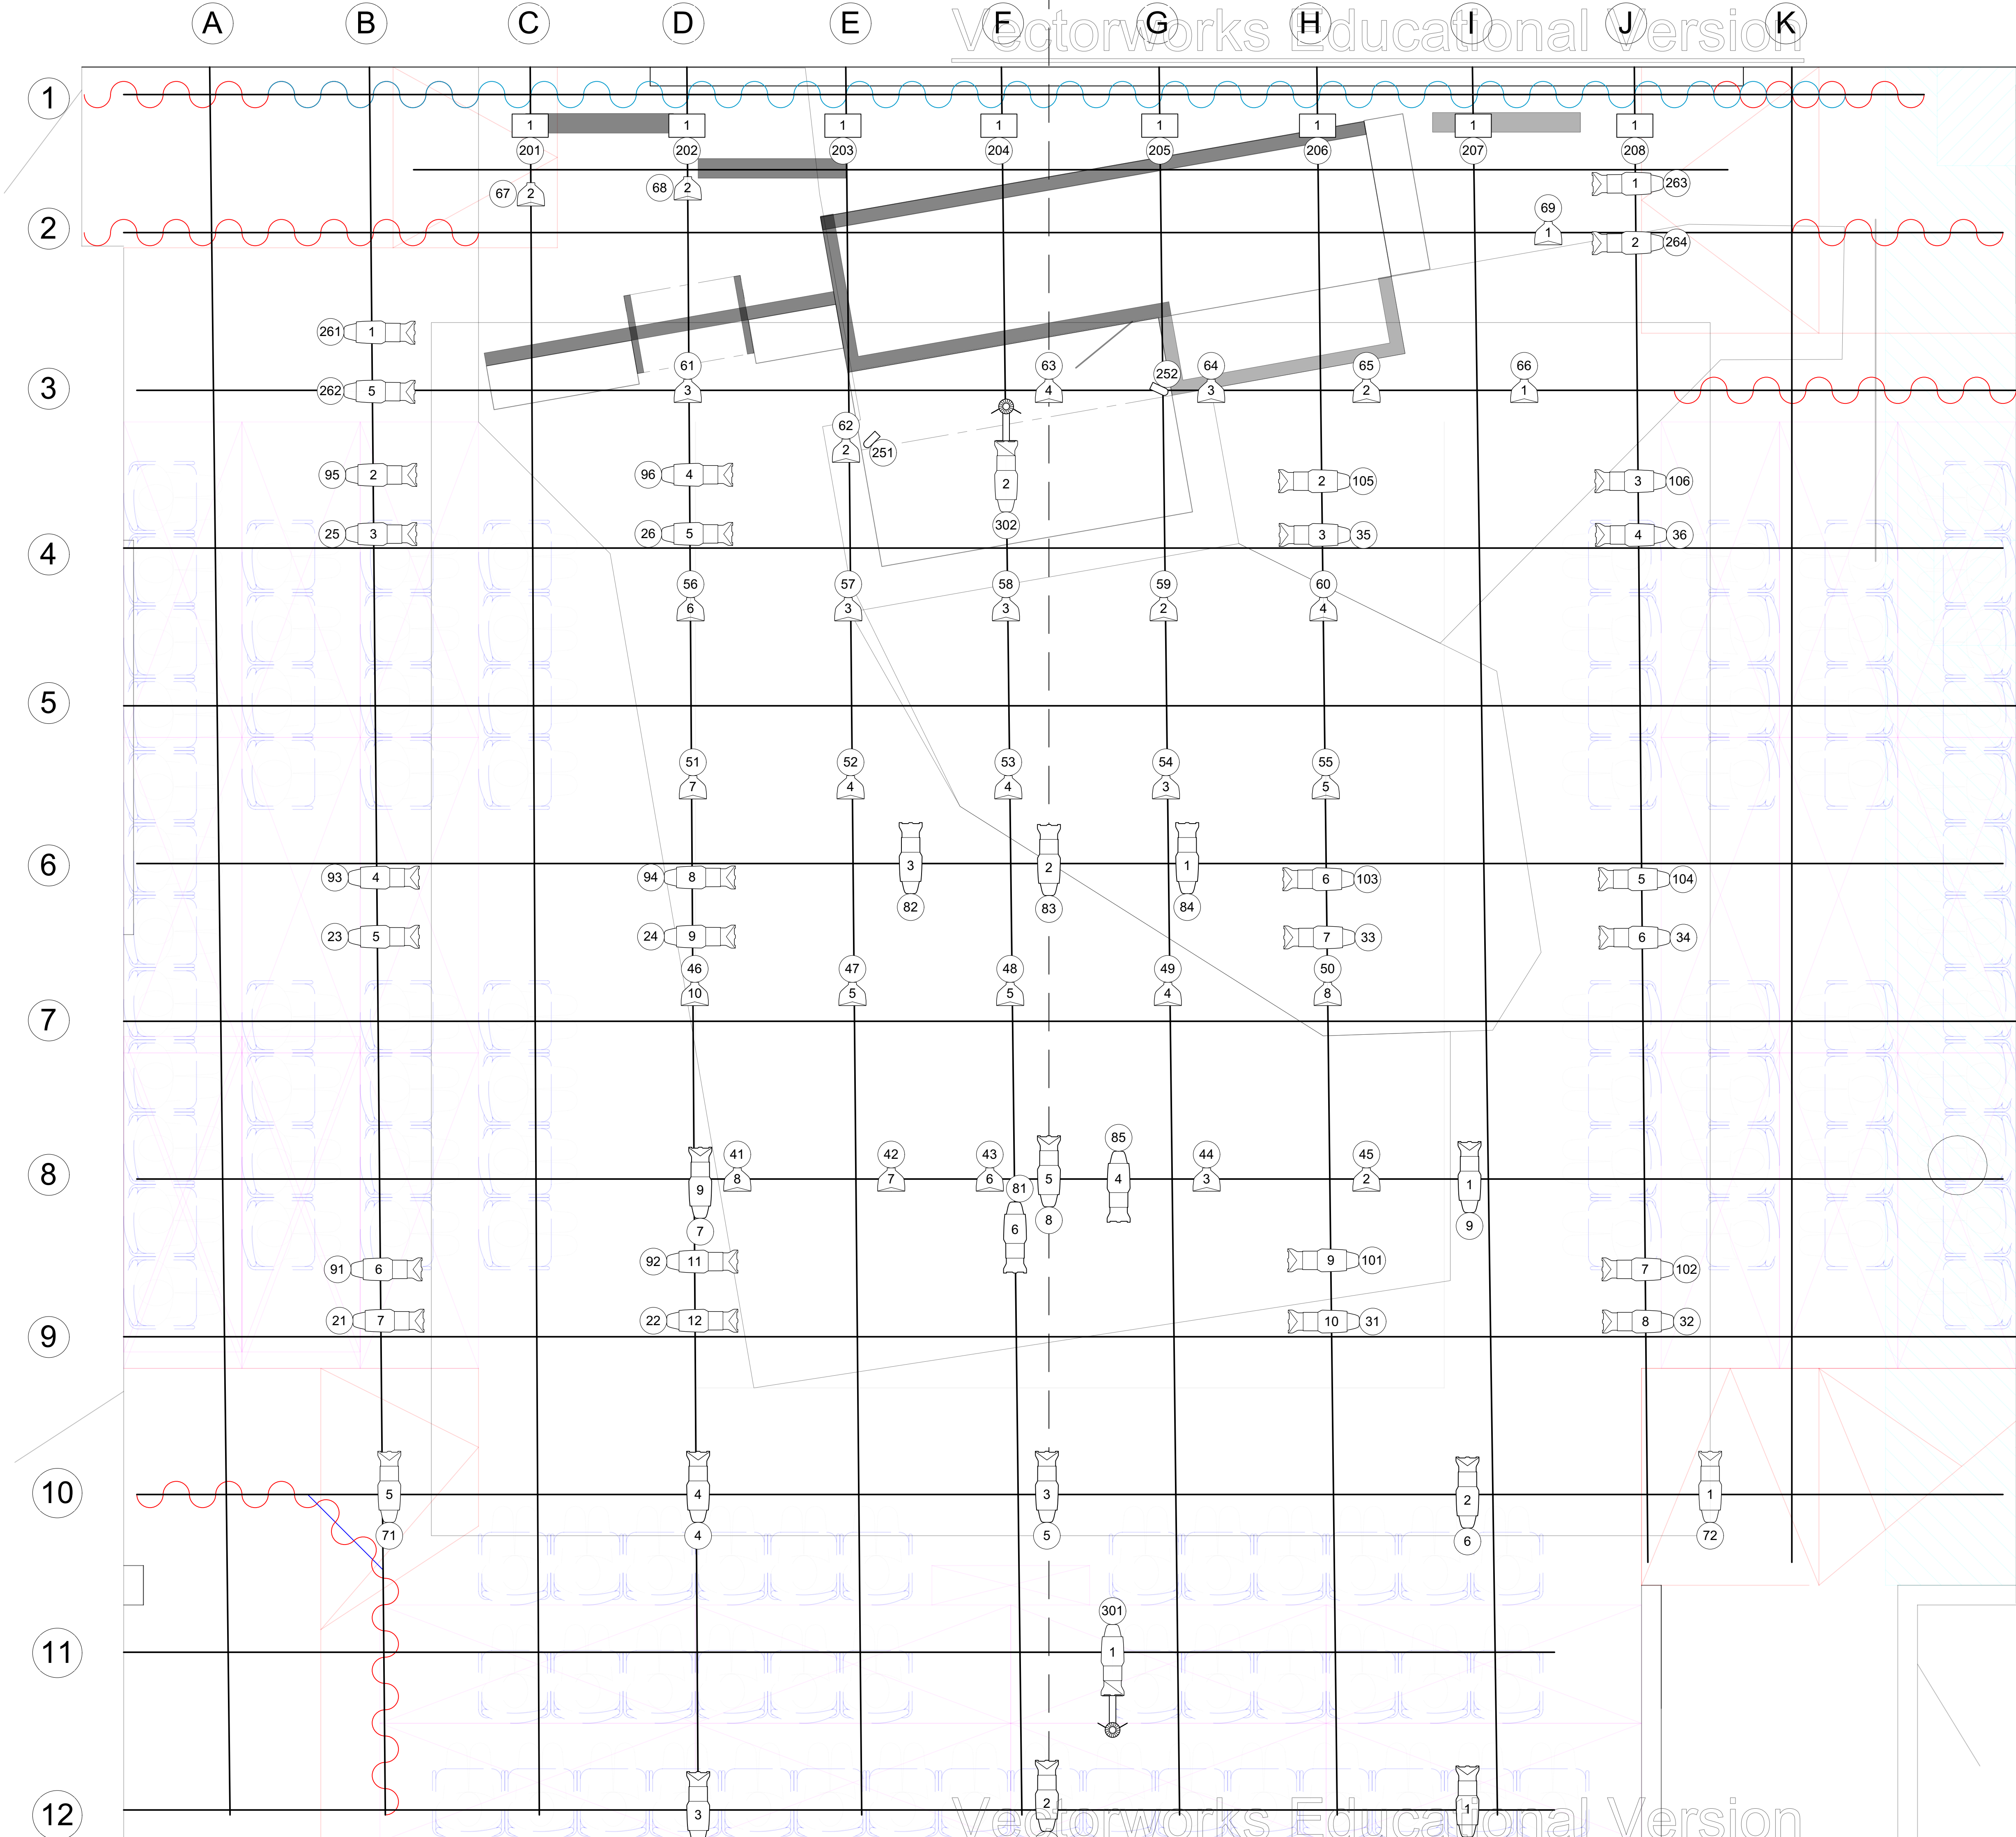

NOTES

-ALL UNITS SPACED 18" APART UNLESS OTHERWISE SPECIFIED
-Ch. 251 and 252 final placement TBD
-FURTHER SCENIC MOUNTS Ch. 253-256 FINAL PLACEMENT OF THESE BIRDIES TBD
-Porch light practice TBD

The New Jewish Theatre presents
All My Sons
by Arthur Miller

LIGHT PLOT

LIGHTING DESIGN: DENISSE CHAVEZ
PRODUCTION ELECTRICIAN:
TONY ANSELMO

SCALE: 1/2" = 1' - 0"

DATE: 1/30/2024

PLATE:

1/1

REV. 1 - 1/31