
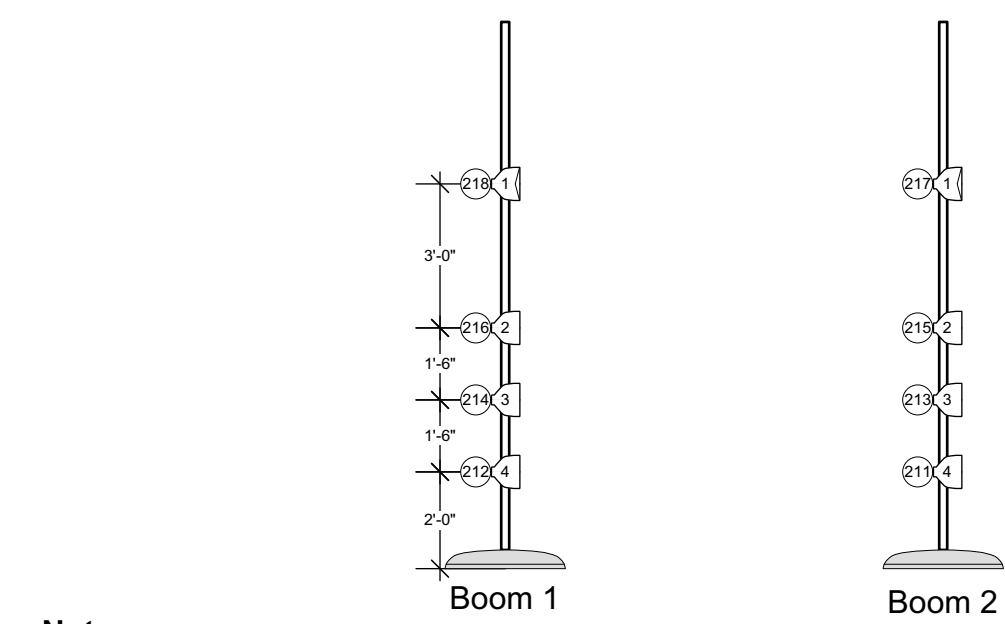
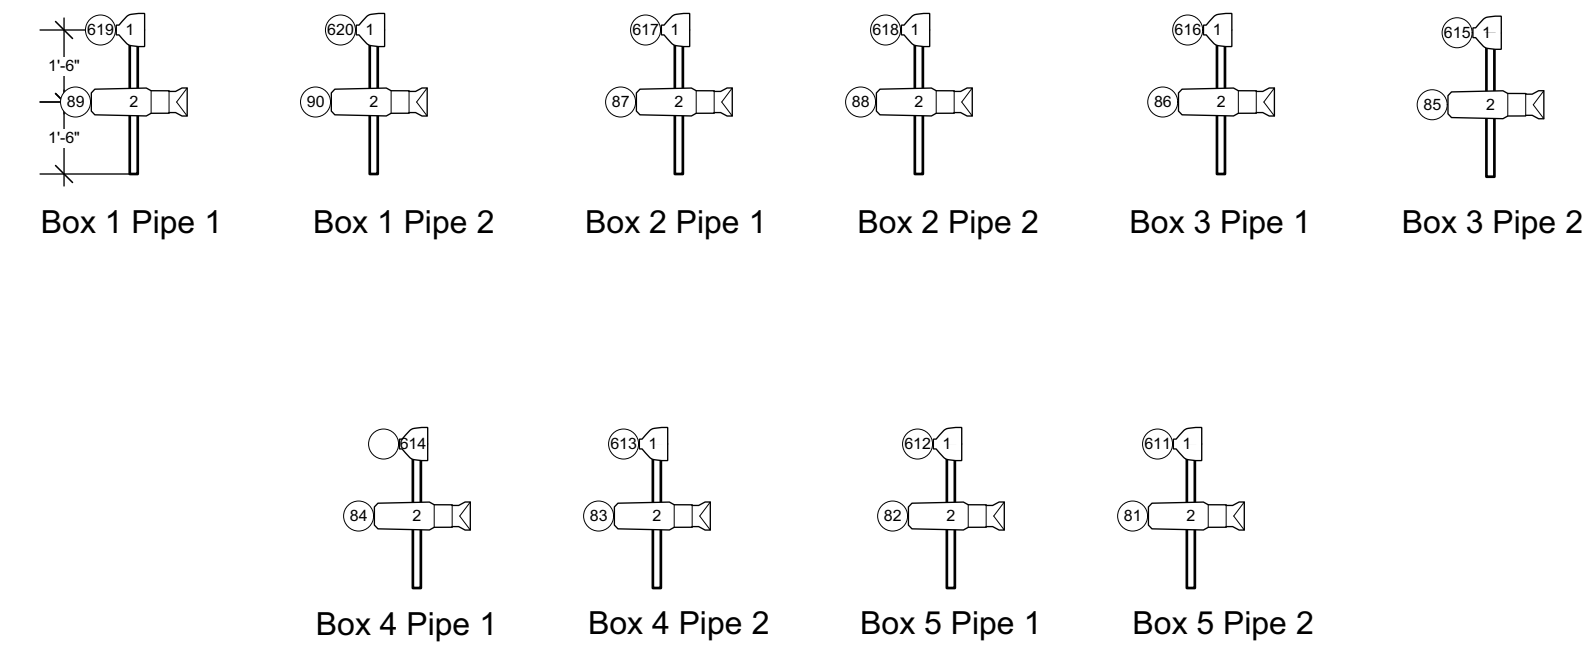


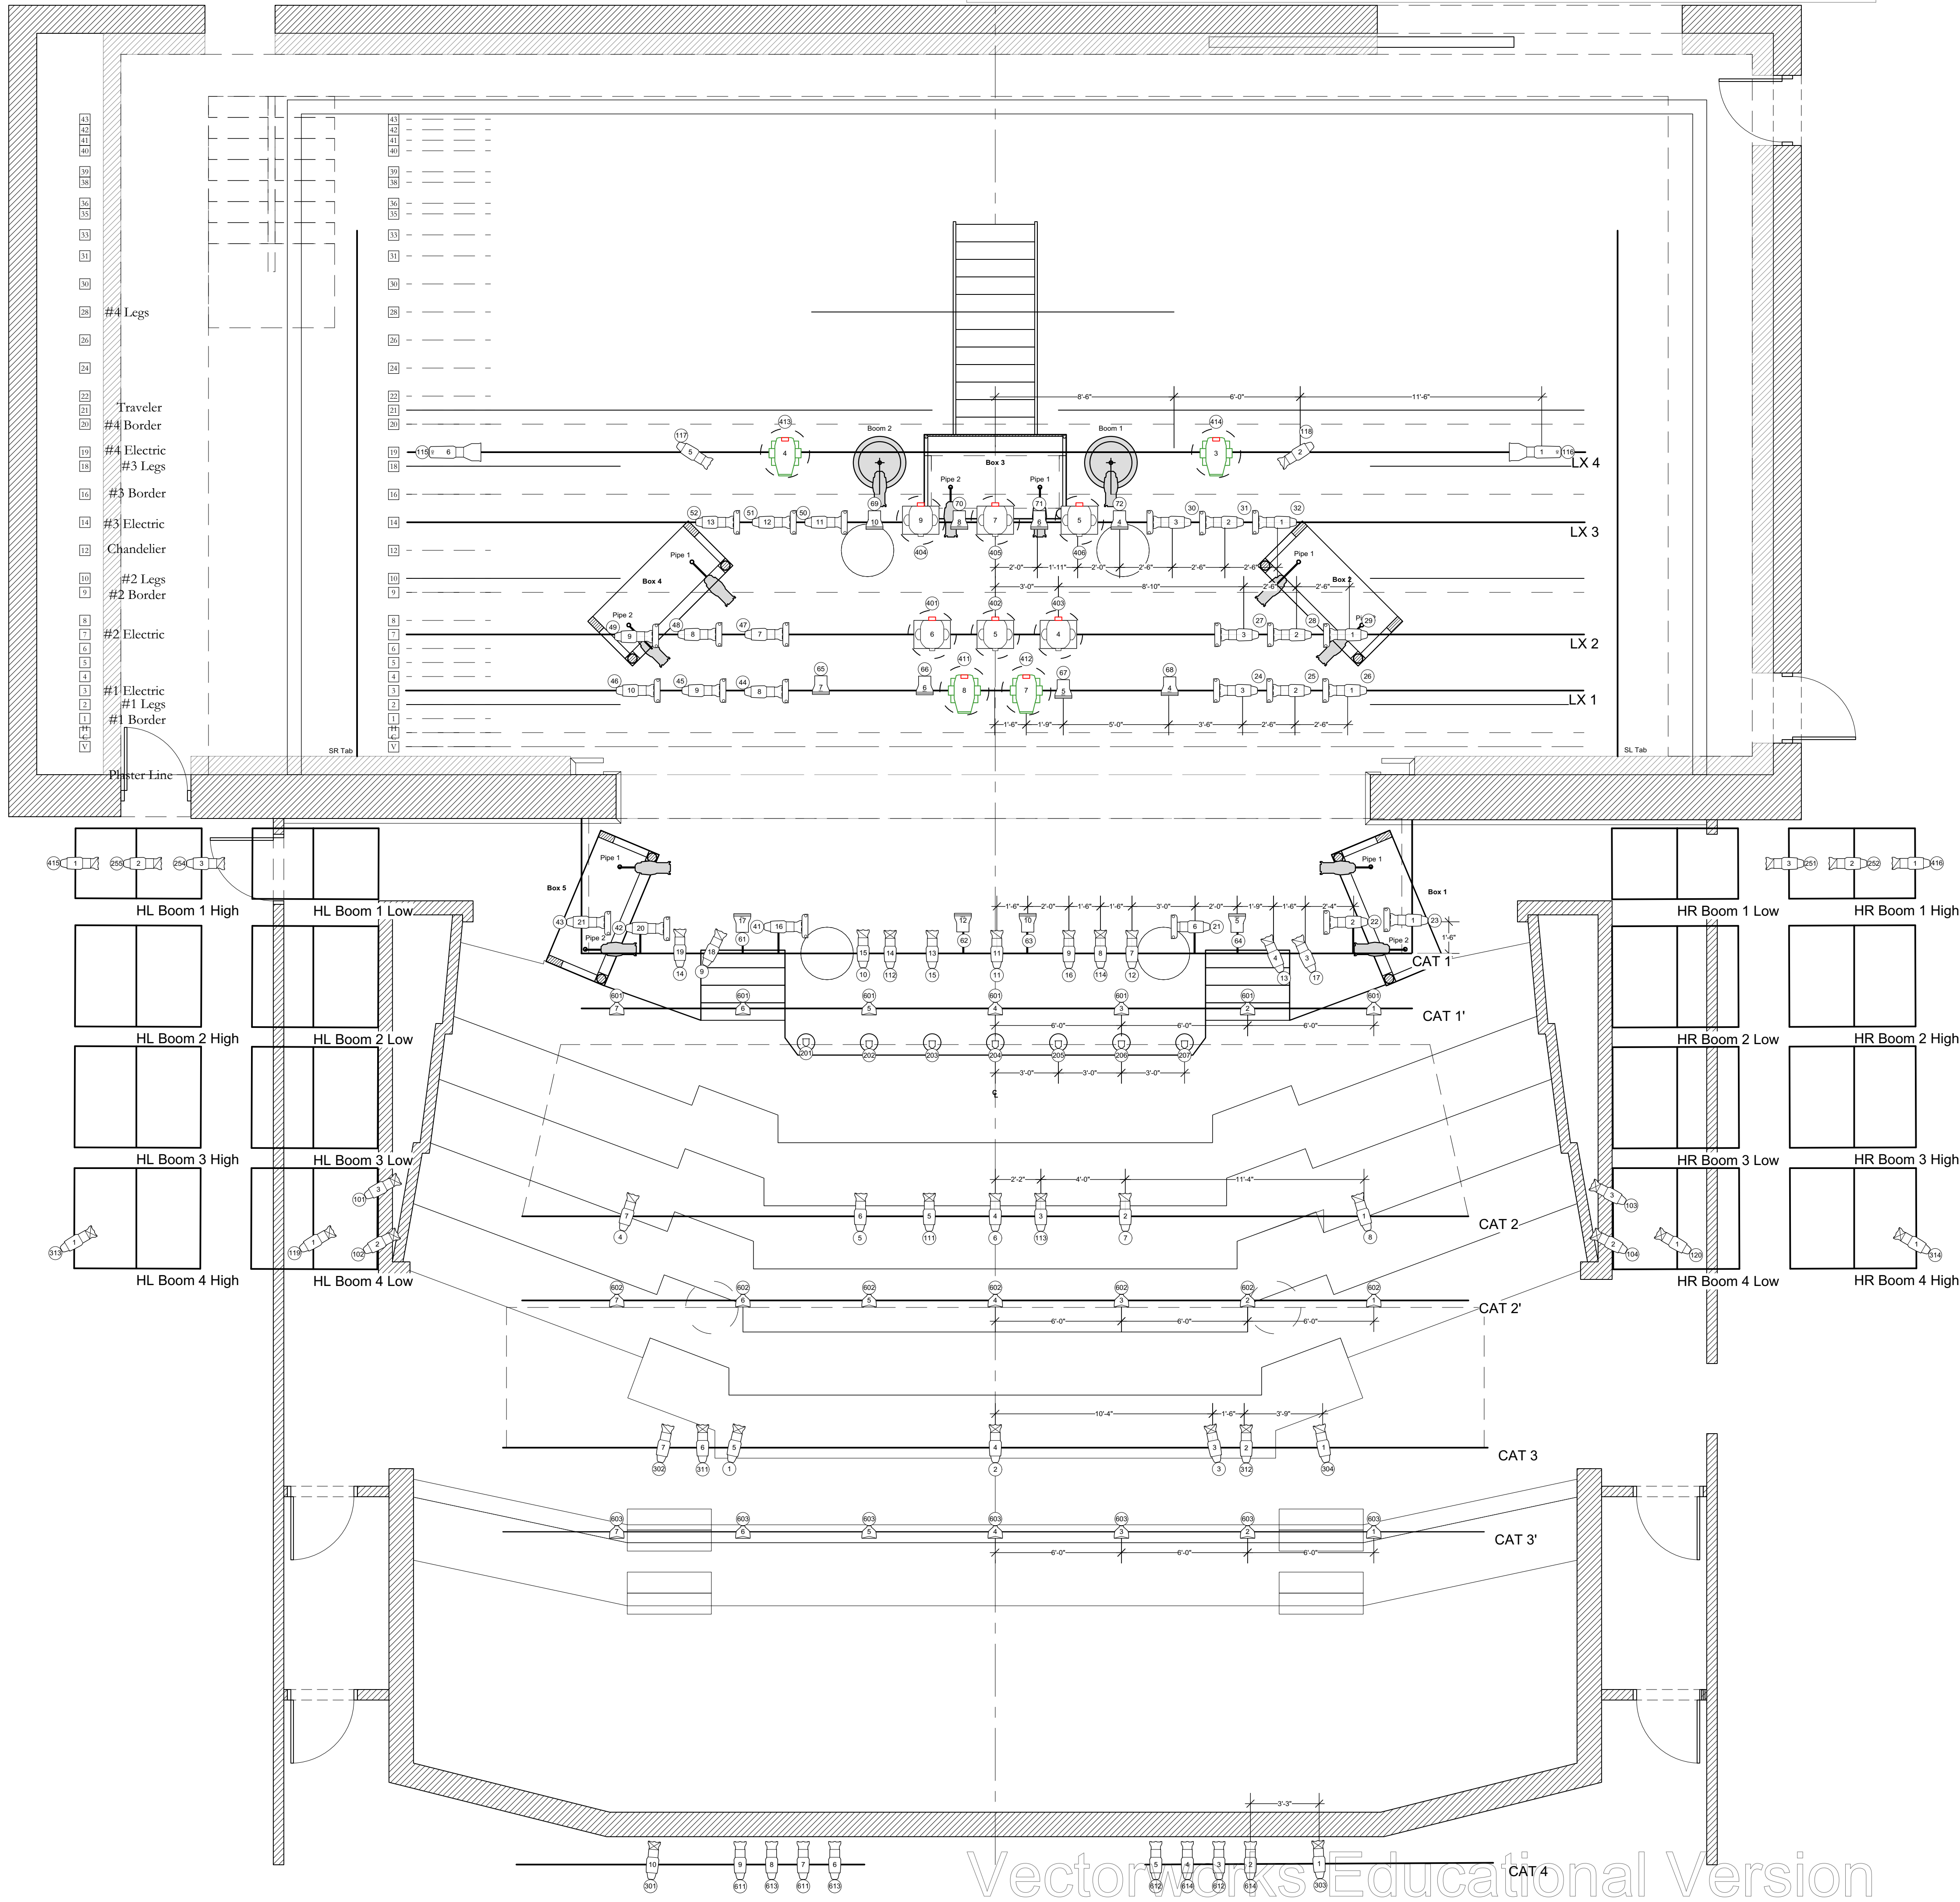

Note: Dimensions repeat from Box 1 Pipe 1 to Box 5 Pipe 5
Dimensions repeat from Boom 1 to Boom 2.

Accessory

Wybron CXI Color Fusion 7.5"


Light

- ETC D60 SH SELR75 @ 161w
- ETC Source4 10deg @ 575w
- ETC Source4 19deg @ 575w
- ETC Source4 26deg @ 575w
- ETC Source4 36deg @ 575w
- ETC Source4 50deg @ 575w
- ETC Source4 LED Studio HD 10deg @ 127w
- ETC Source4 LEDLS 50deg @ 117w
- ETC Source4 PAR MFL @ 575w
- ETC Source4 PAR WFL @ 575w

Moving Light

- High End SolaSpot LED @ 550w
- Martin MAC2000 Profile @ 1.2kw

Typical

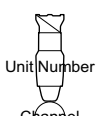

GENERAL NOTES

- Standard spacing is 18" unless otherwise noted.
- Dimensions drafted SR are mirrored SL.
- All side oriented fixtures are spaced on 2'0" centers.
- All dimensions are from c-clamp to c-clamp, c-clamp to centerline, and sidearm to deck.
- Dimensions for deck units are from the centerline.
- All units on HOUSE BOX BOOMS, STAGE BOXES, and BOOMS need 18" side arms.
- Source4 Lustr+ and Studioi D60 are in HSI+7 Mode.

PURDUE THEATRE PRESENTS
NELL GWYNN

LIGHT PLOT - 1/4" = 1'-0"

LIGHTING DESIGN BY:
Denisse Chavez


MASTER ELECTRICIAN:
Baxter Carlisle Chambers

DATE: 1/26/2021

REVISION: 2

PLATE:

1/2

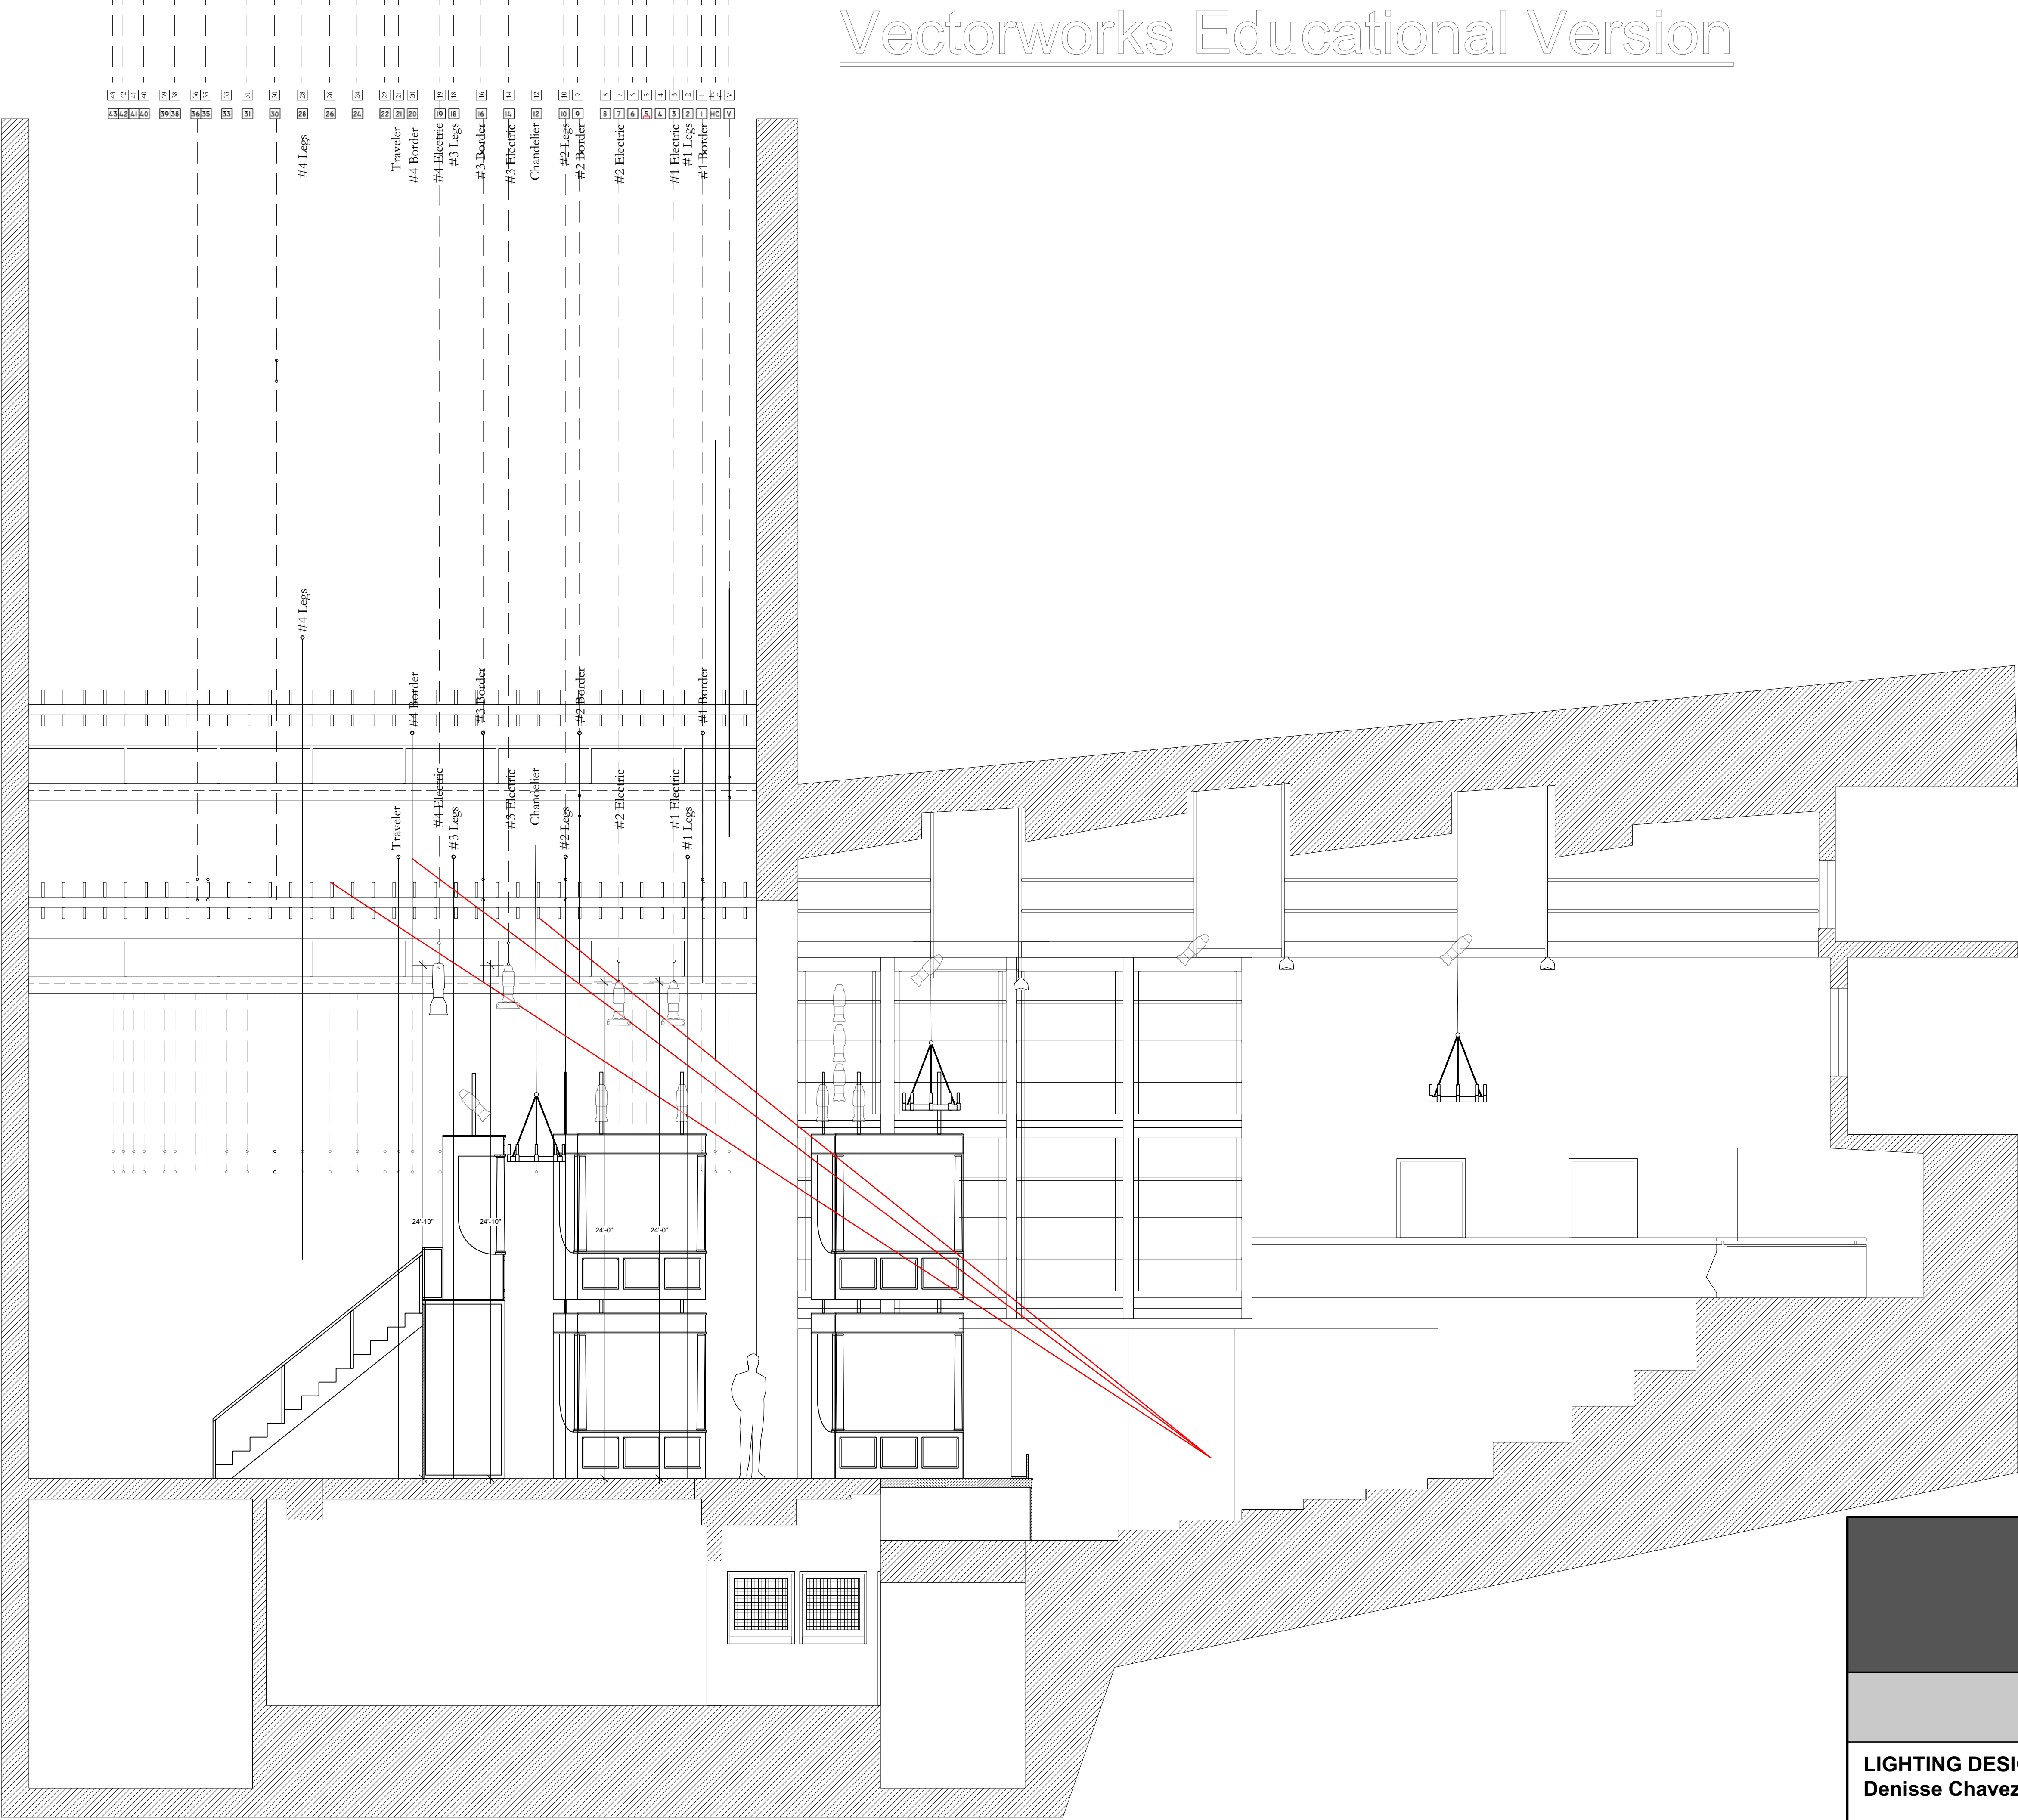

GENERAL NOTES

- Trim heights are taken from bottom of batten to deck.

PURDUE THEATRE PRESENTS NELL GWYNN	
LIGHT PLOT - 1/4" = 1'-0"	
LIGHTING DESIGN BY: Denisse Chavez	PLATE: 1/2
MASTER ELECTRICIAN: Baxter Carlisle Chambers	DATE: 1/26/2021 REVISION: 2