



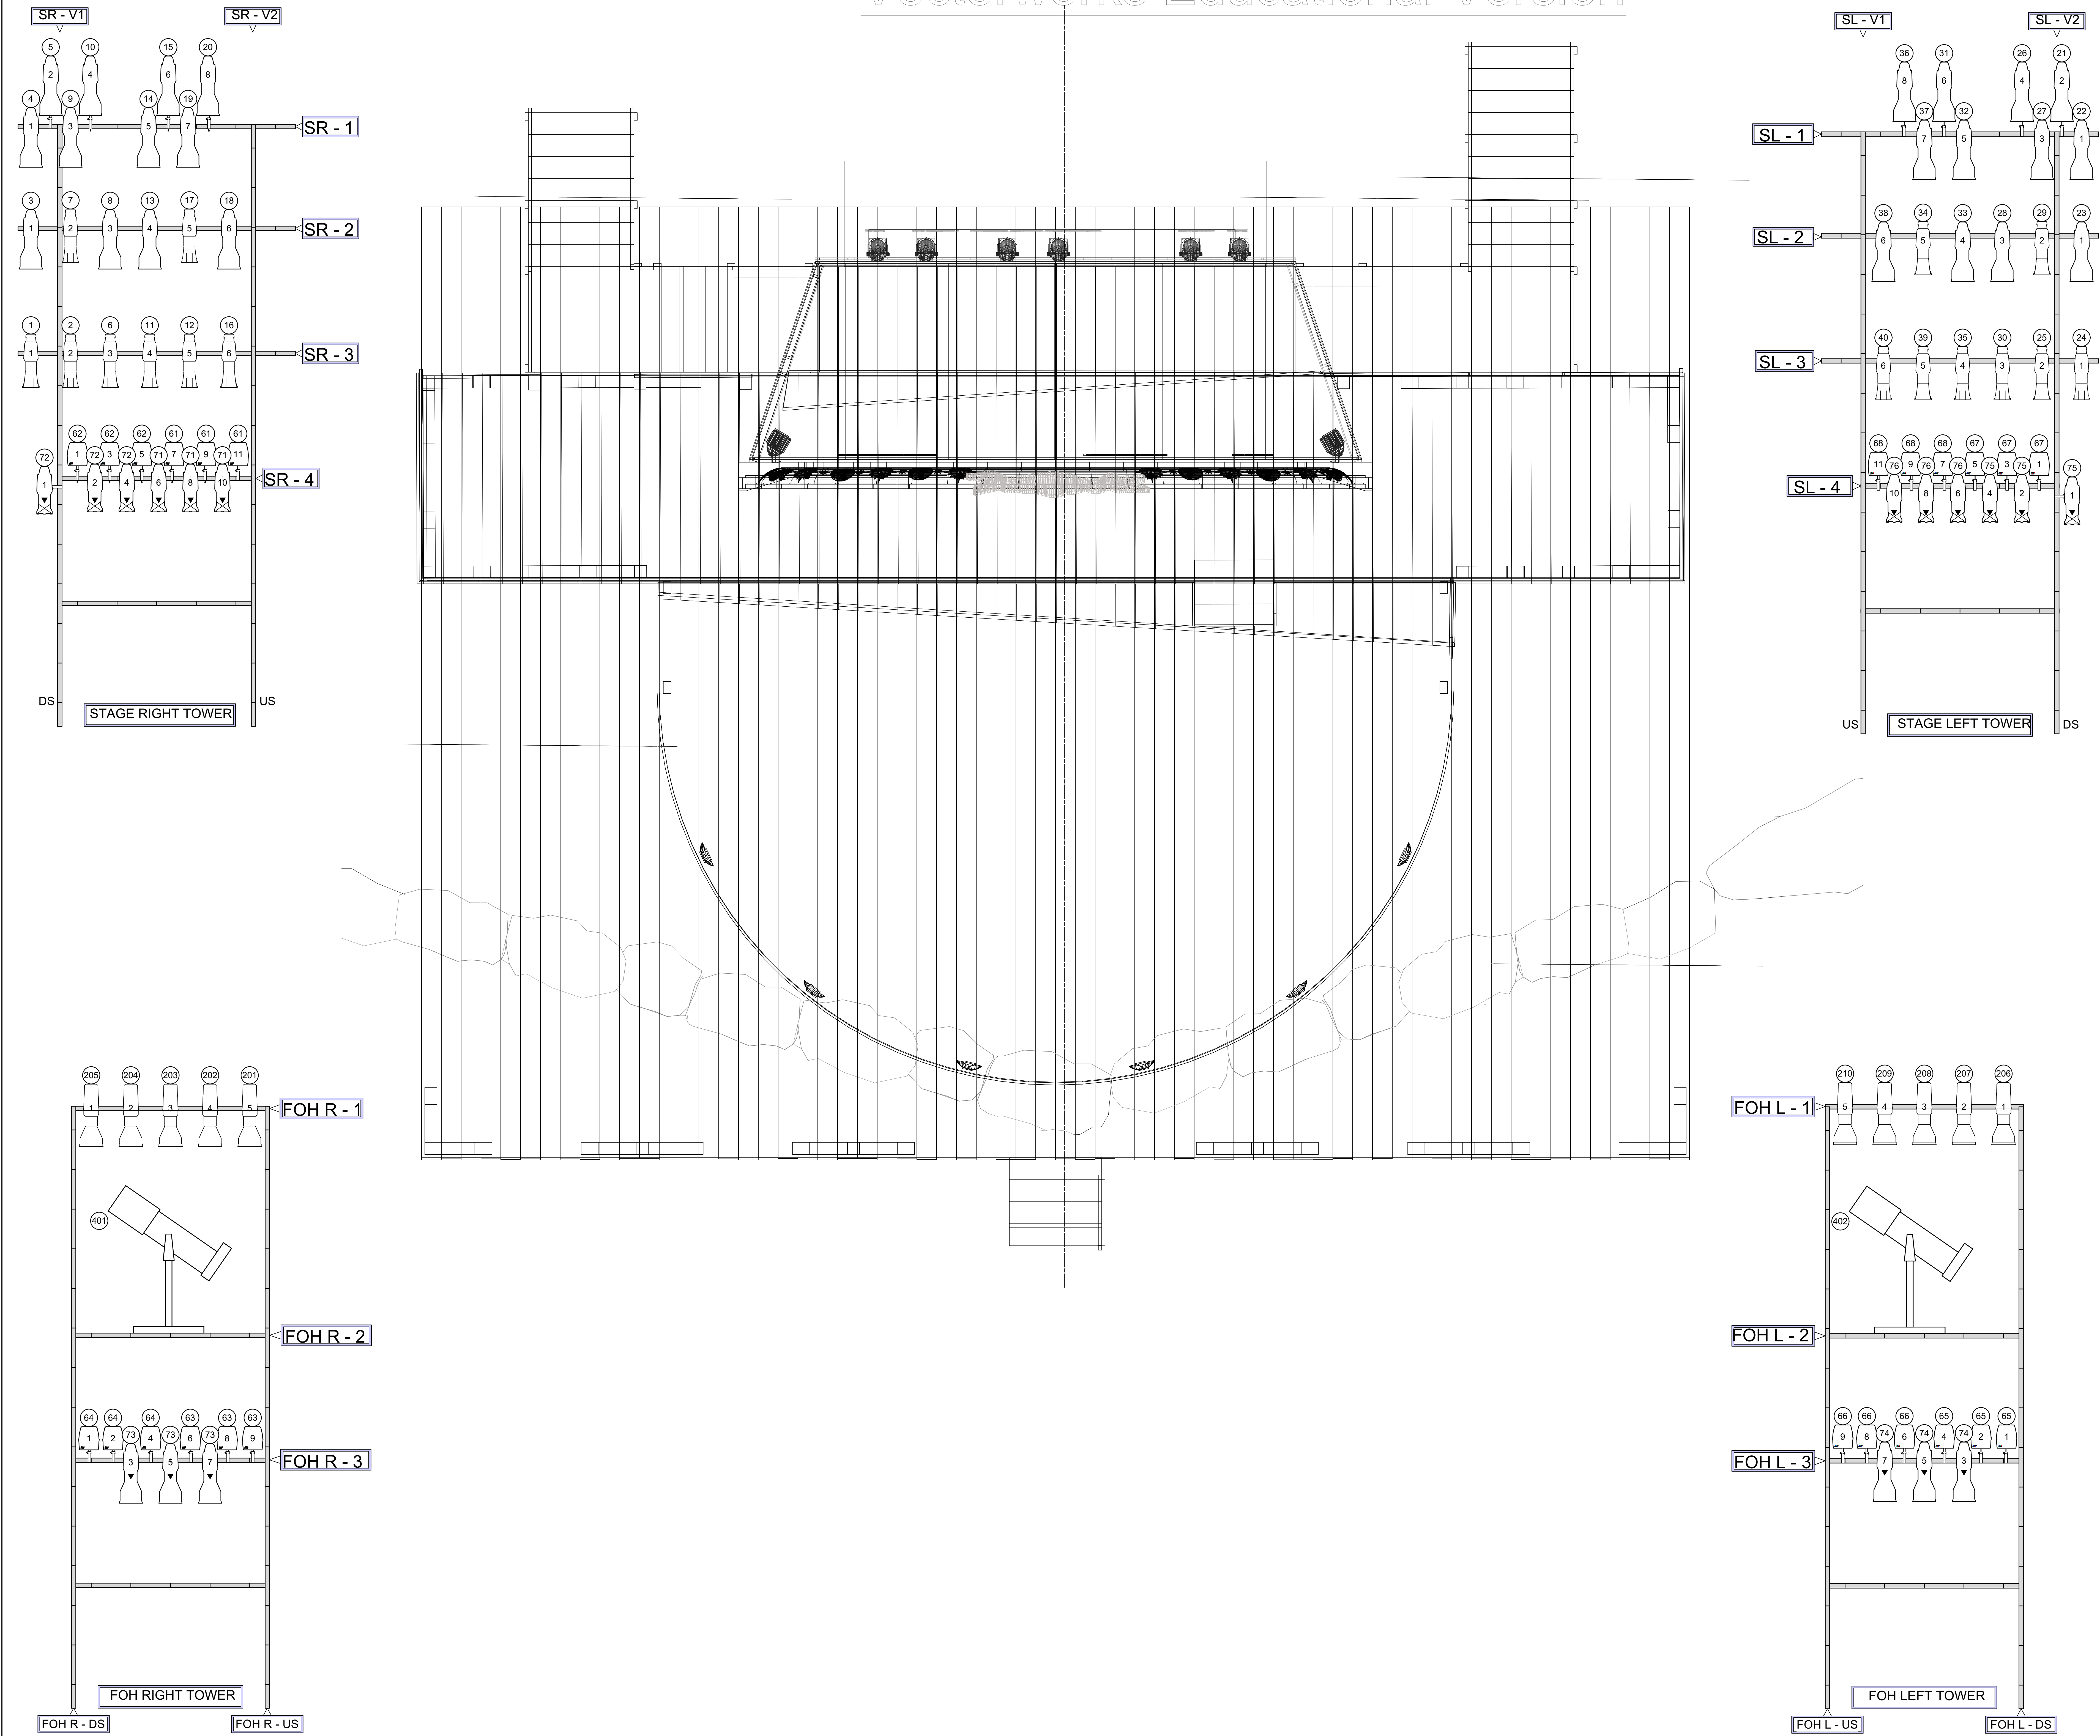

INSTRUMENT KEY

- Chauvet Ovation E-910 FC IP 10 Deg @240 W
- ETC Source4 10deg @575W
- ETC Source 4 50deg @575 W
- ETC Source4 19deg @575W
- ETC Source 4 14deg @575 W
- Elation Fuze PAR Z120 IP @158
- ETC CE Source4 PAR MCM (WFL) @575W
- Footlight
- PRACTICAL

LABEL LEGEND

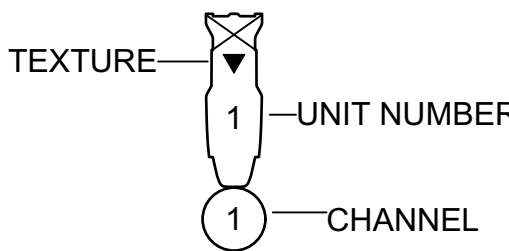

NOTES

- SIZE A GOBOS
- HR AND HL FOOTLIGHT POSITIONS LEVEL WITH DECK
- FINAL HAZER AND FOGGER PLACEMENT TBD
- FIXTURES ON SL AND SR BOOM ON SIDEARMS?
- FIXTURES ON ARCH POSITION OVER HUNG?
- PLACEMENT OF CHANNELS 87 - 90 ARE ESTIMATIONS; PLEASE CONSULT SCENIC DRAFTINGS FOR FINAL TREE PLACEMENT

THIS DRAWING REPRESENTS
VISUAL CONCEPTS
AND CONSTRUCTION
SUGGESTIONS ONLY.

ALL QUESTIONS OR
CONCERNS
REGARDING THIS DRAWING
CAN BE DIRECTED TO:

DENISSE CHAVEZ
LIGHTING DESIGNER
915.373.3079
DCHAVEZ@DENISSE-CHAVEZ.COM

AS YOU LIKE IT
WILLIAM SHAKESPEARE

DIRECTOR: NANCY BELL
SCENIC DESIGN: SCOTT NEAL
COSTUME DESIGN: DOROTHY ELGIS
HEAD ELECTRICIAN: JOHN RYAN


DECK PLOT

SCALE: 1/2" = 1' 0"

PLATE

1 OF 2


4/5/2024

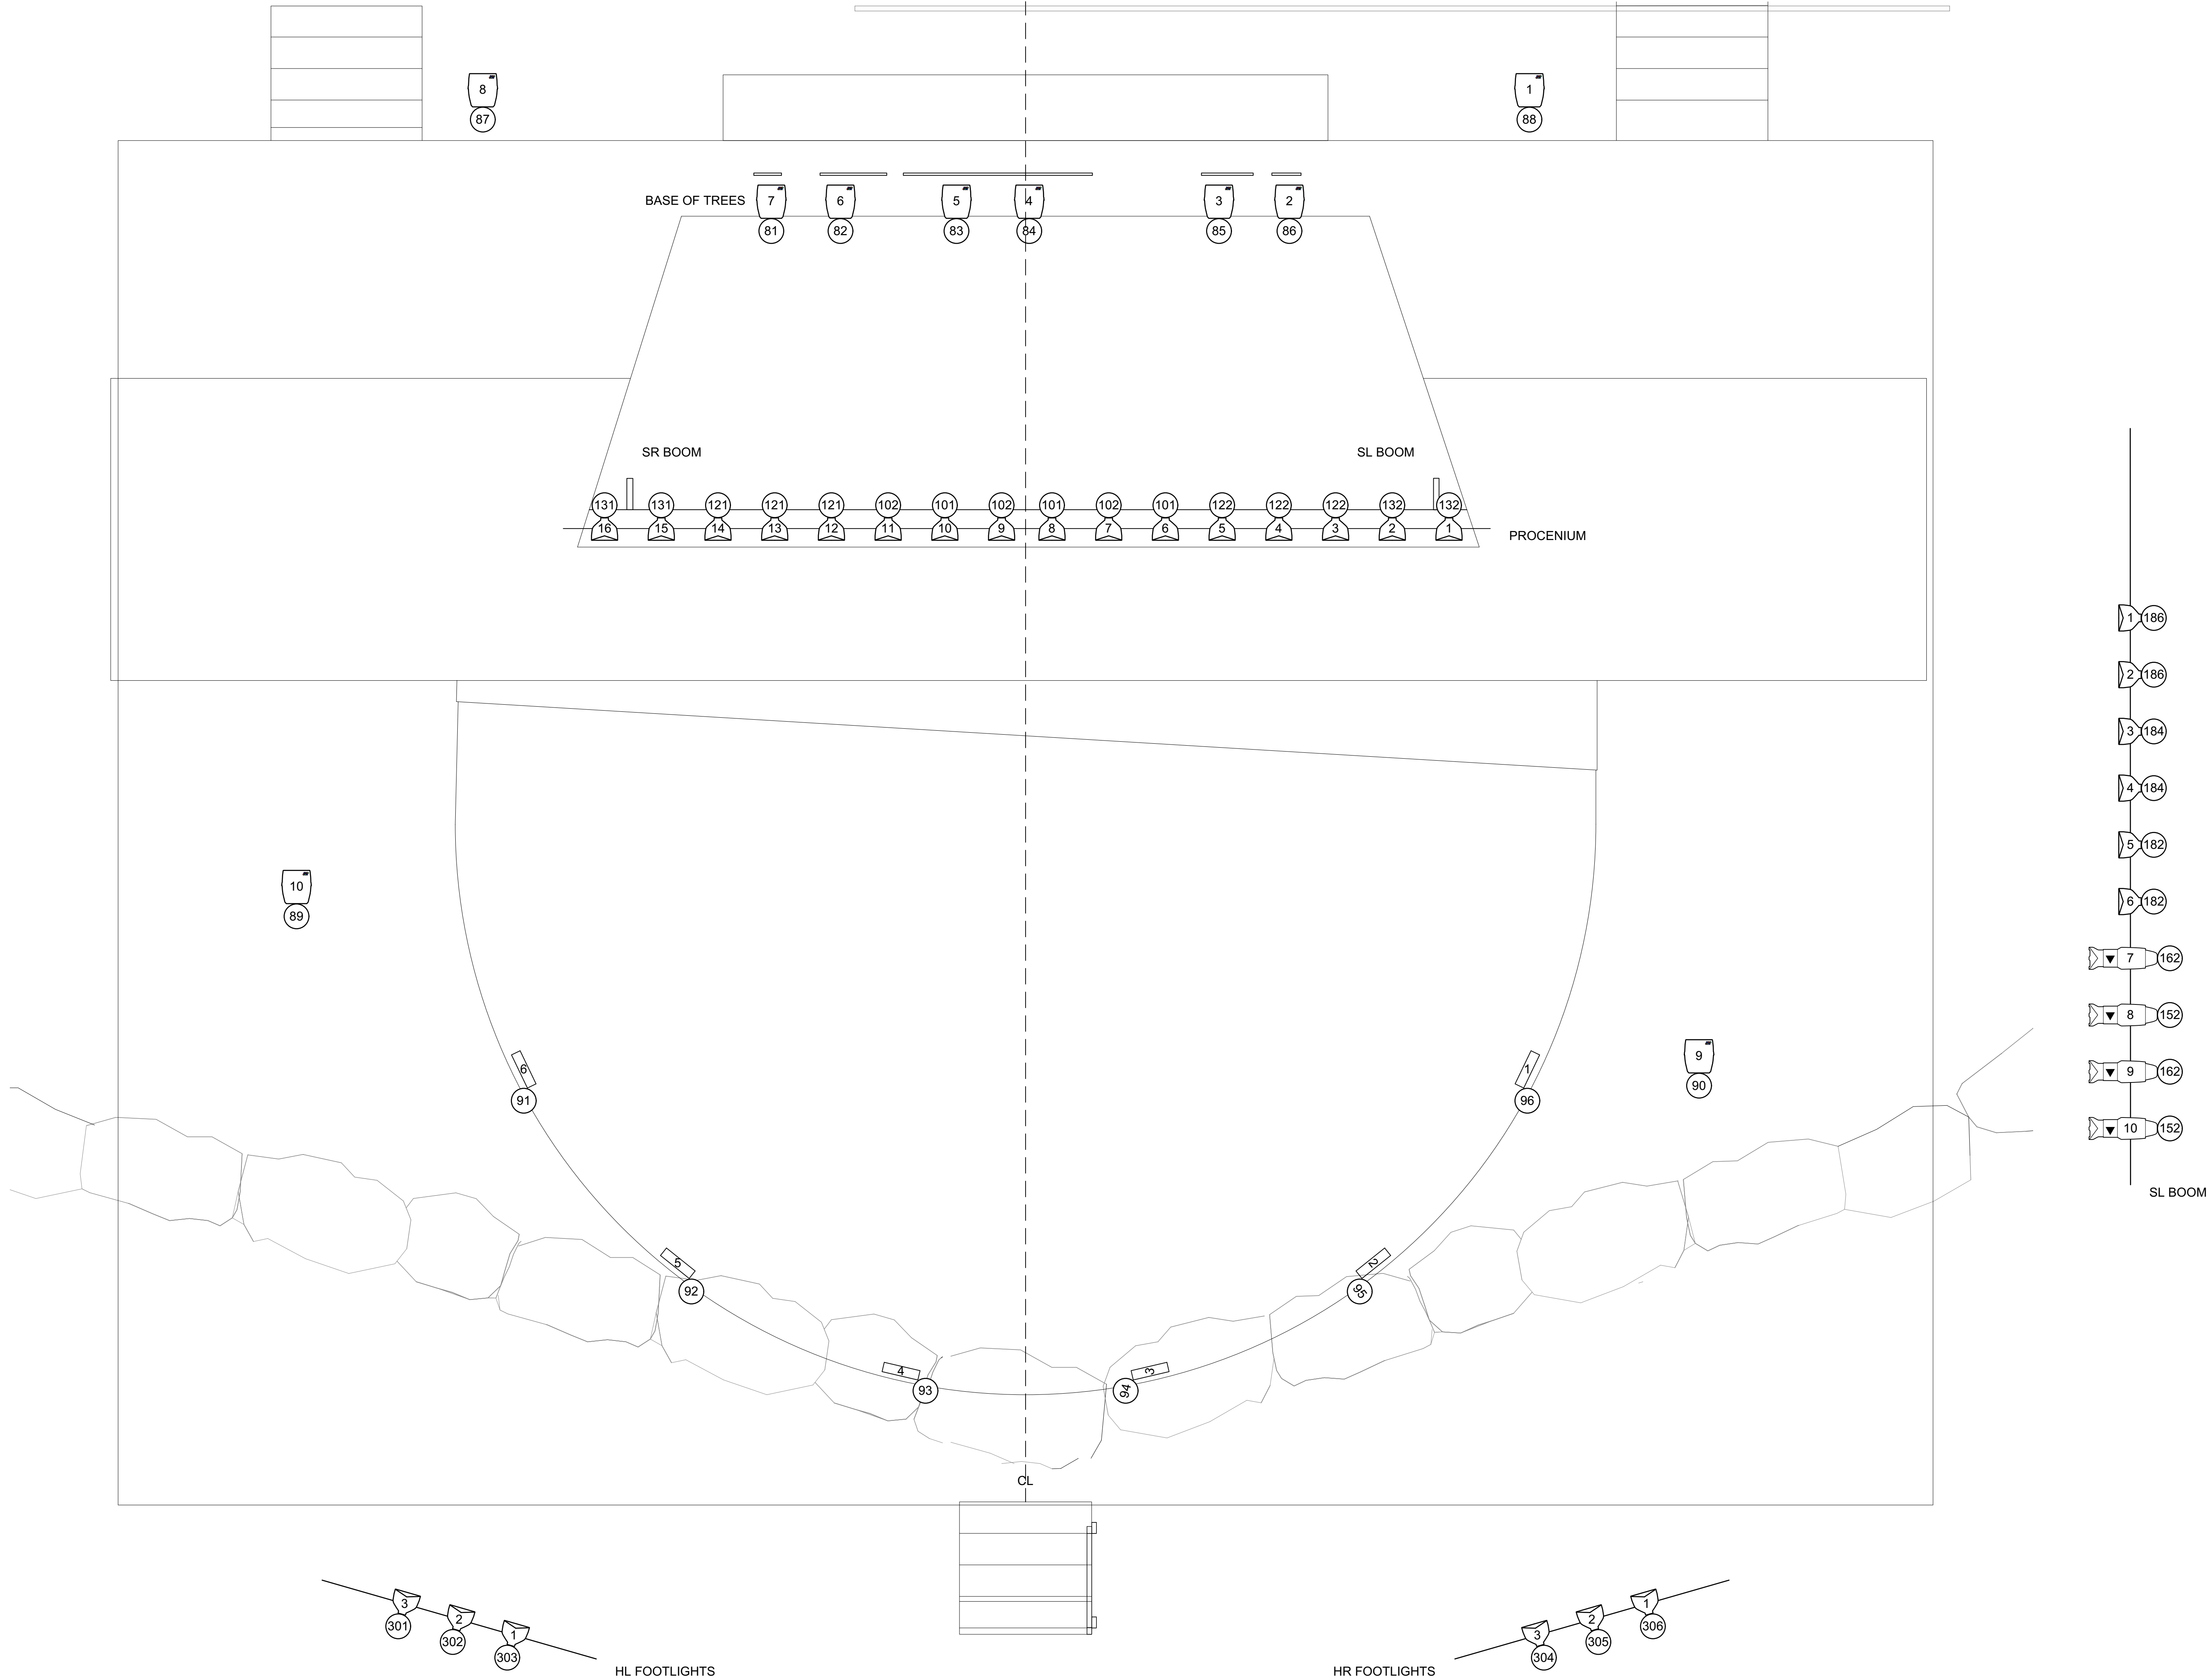

INSTRUMENT KEY

- Chauvet Ovation E-910 FC IP 10
Deg
@240 W
- ETC Source4 10deg
@575W
- ETC Source4 50deg
@575 W
- ETC Source4 19deg
@575W
- ETC Source 4 14deg
@575 W
- Elation Fuze PAR Z120 IP
@158
- ETC CE Source4 PAR MCM (WFL)
@575W
- Footlight
- PRACTICAL

LABEL LEGEND

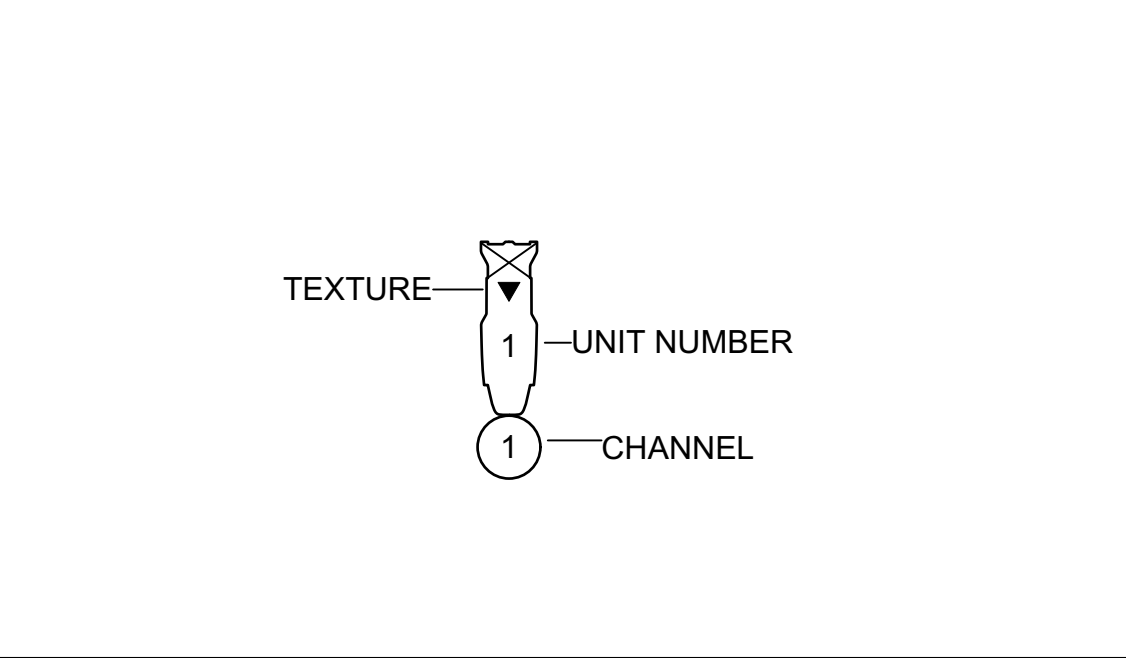

NOTES

- SIZE A GOBOS
- HR AND HL FOOTLIGHT POSITIONS LEVEL WITH DECK
- FINAL HAZER AND FOGGER PLACEMENT TBD
- FIXTURES ON SL AND SR BOOM ON SIDEARMS?
- FIXTURES ON ARCH POSITION OVER HUNG?
- PLACEMENT OF CHANNELS 87 - 90 ARE ESTIMATIONS; PLEASE CONSULT SCENIC DRAFTINGS FOR FINAL TREE PLACEMENT

THIS DRAWING REPRESENTS
VISUAL CONCEPTS
AND CONSTRUCTION
SUGGESTIONS ONLY.

ALL QUESTIONS OR
CONERNS
REGARDING THIS DRAWING
CAN BE DIRECTED TO:

DENISSE CHAVEZ
LIGHTING DESIGNER
915.373.3079
DCHAVEZ@DENISSE-CHAVEZ.COM

AS YOU LIKE IT
WILLIAM SHAKESPEARE

DIRECTOR: NANCY BELL
SCENIC DESIGN: SCOTT NEAL
COSTUME DESIGN: DOROTHY ELGIS
HEAD ELECTRICIAN: JOHN RYAN

DECK/ARCH PLOT

SCALE: 1/2 = 1' 0"

PLATE

1 OF 2

4/5/2024