


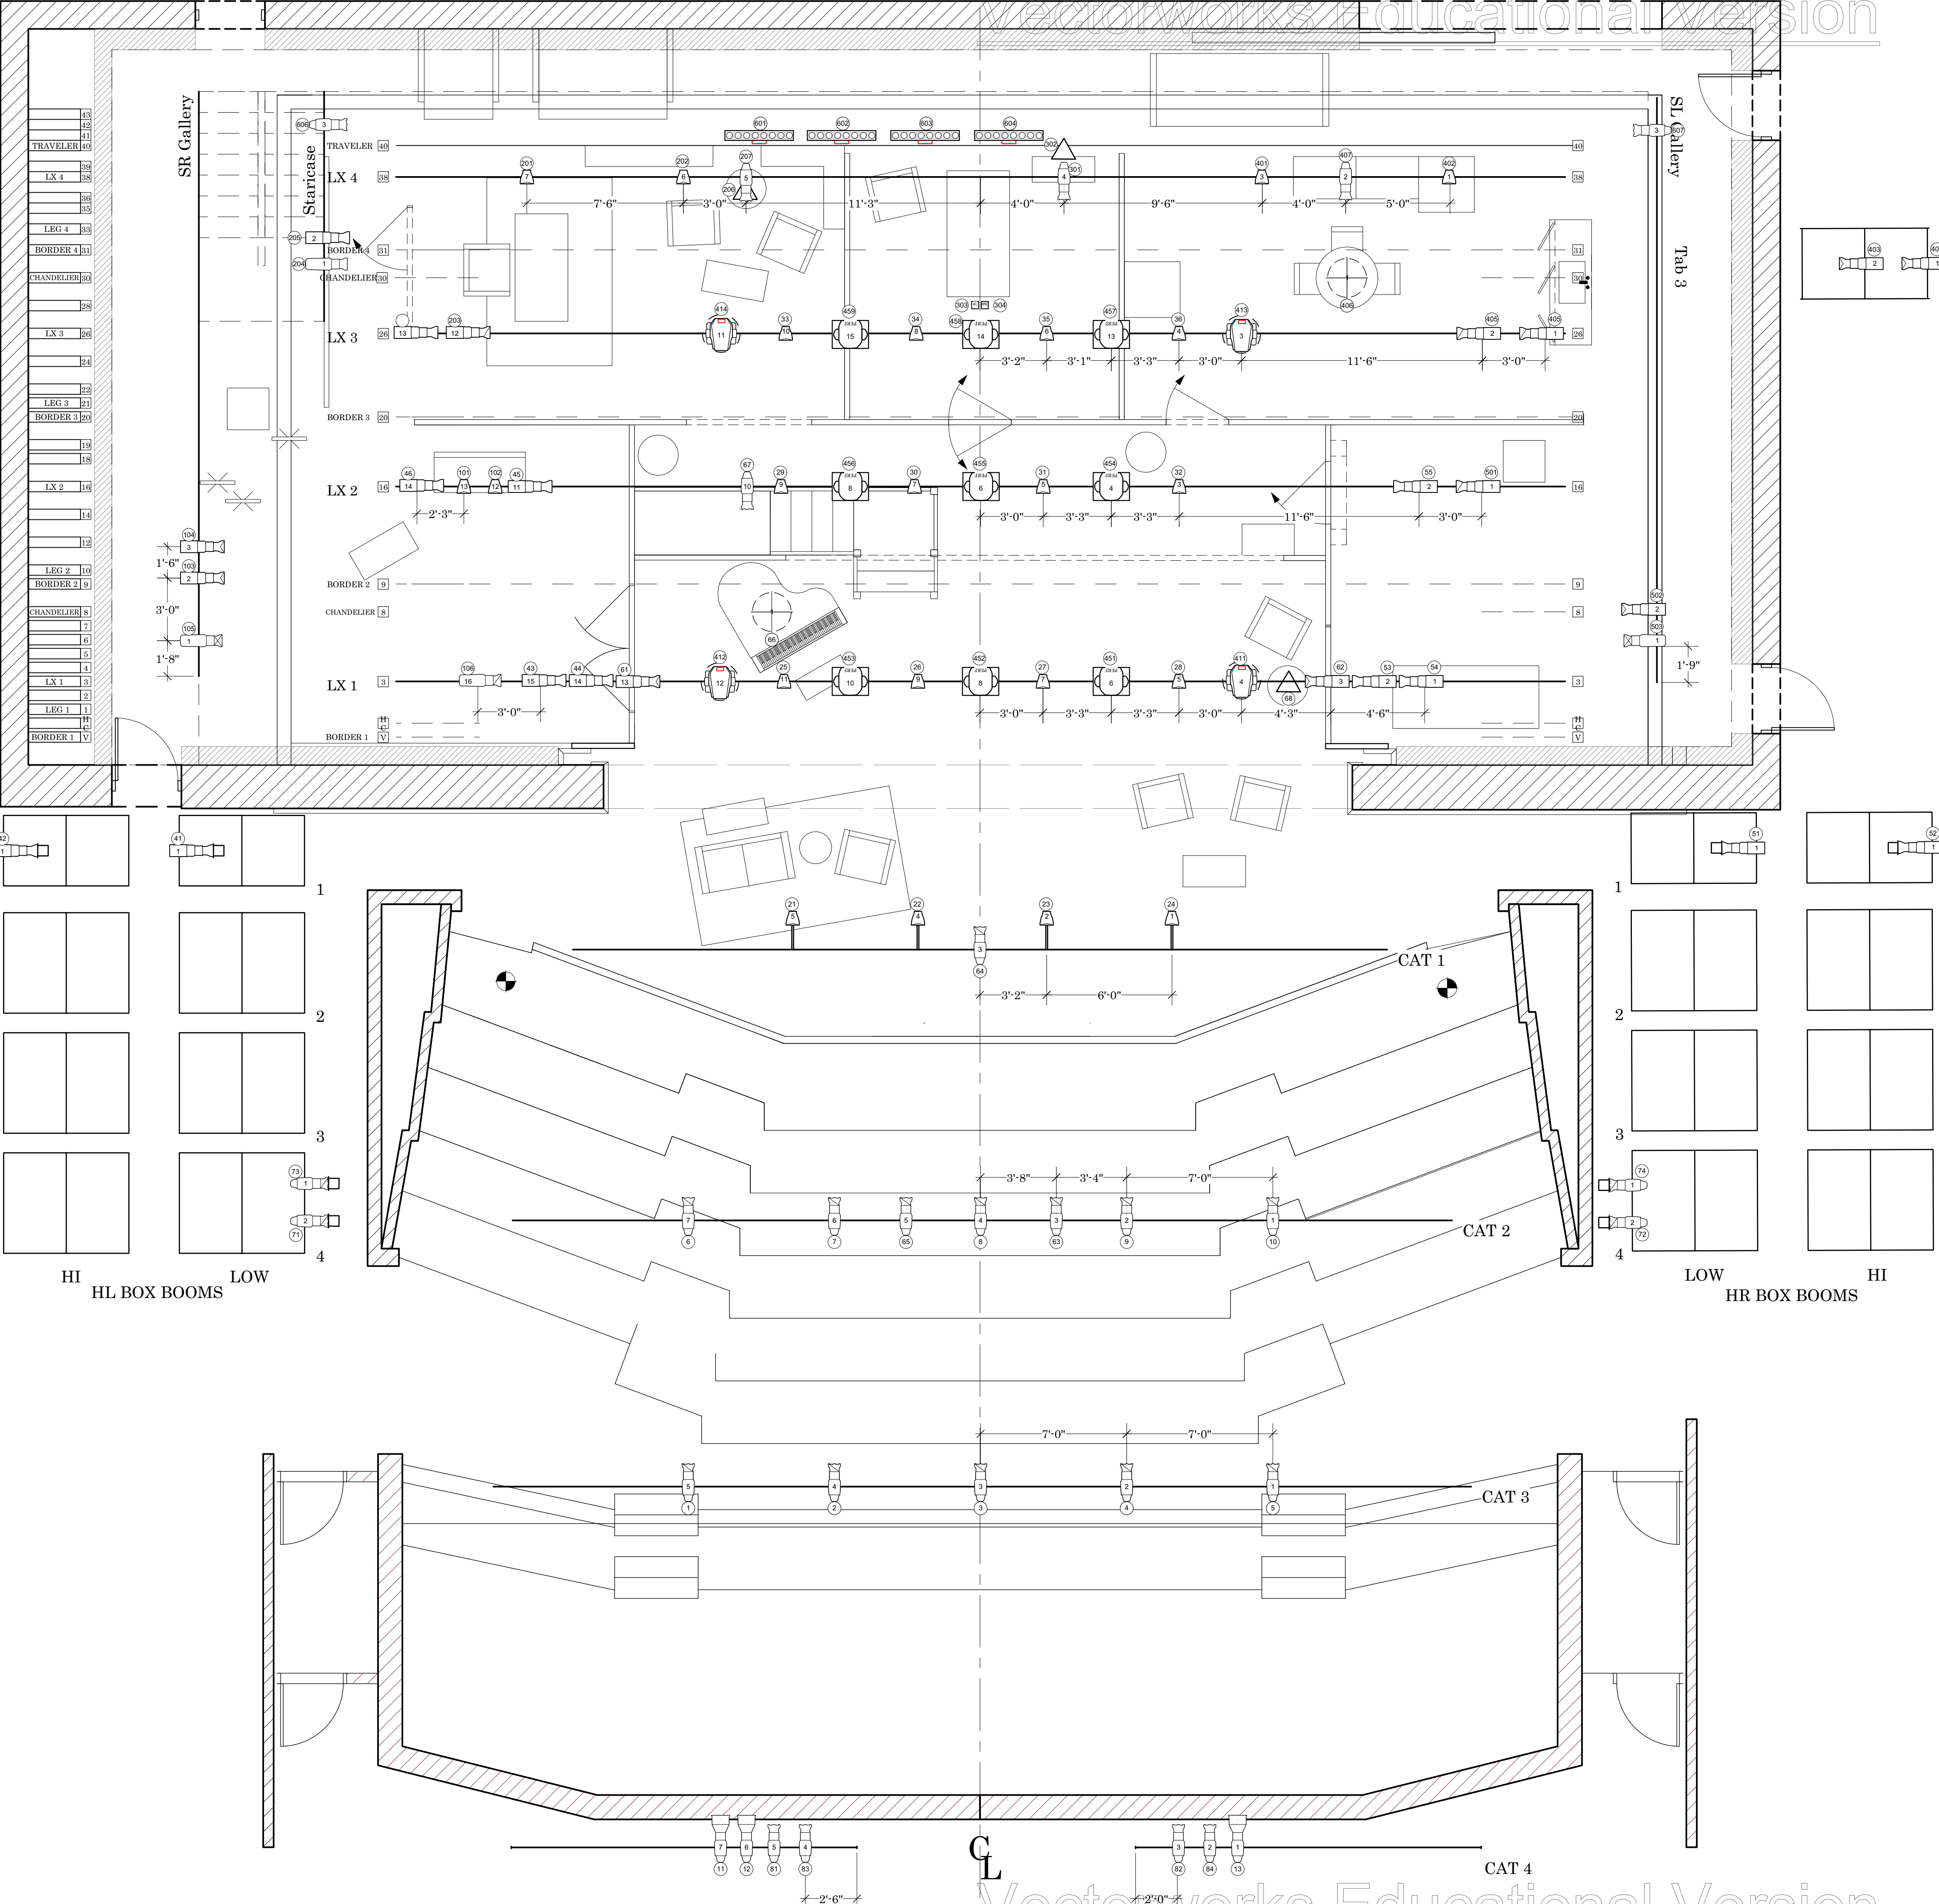


Light

- Light Instr Elation ELAR Quad Strip m4 @ 137w
- ETC ColorSource PAR Wide Oval @ 90w
- ETC ColorSource Spot 19deg @ 160w
- ETC ColorSource Spot 26deg @ 160w
- ETC ColorSource Spot 36deg @ 160w
- ETC ColorSource Spot 50deg @ 160w
- ETC Source4 26deg @ 575w
- ETC Source4 36deg @ 575w
- ETC Source4 LEDLS 26deg @ 117w
- ETC Source4 LEDLS 36deg @ 117w
- Miro Cube 4C @ 50w
- Miro Cube WNC @ 50w

Moving Light

- High End Systems SolaFrame 750 @ 562 w
- Mae 2000 Performance @ 1.2kw

Typical

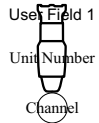

GENERAL NOTES

- Standard spacing is 18" unless otherwise noted.
- Dimensions drafted SR are mirrored SL.
- All side oriented fixtures are spaced on 2'0" centers.
- All dimensions are from c-clamp to c-clamp and c-clamp to centerline
- Dimensions for deck units are from the centerline.
- All units on BOX BOOMS and BOOMS need 18" side arms.
- All units on BOX BOOMS need Top Hats.
- Silk on Elation Elar Quad Strips spreads beam SL-SR.
- Elation Elar Quad Strips are in 16 Channel Mode.
- Source4 Lustr+ are in HSI+7 Mode.
- All ColorSource Fixtures are in 6 Channel Mode.


PURDUE THEATRE PRESENTS
FEFU AND HER FRIENDS
BY MARIA IRENE FORNES

LIGHT PLOT

DIRECTOR: RAQUEL LOPEZ
LIGHT DESIGN BY DENISSE CHAVEZ
ASSISTANT LIGHTING DESING BY CONNOR REGG
PRODUCTION ELECTRICIAN: HANNAH GRACE HARPER

SCALE: 1/4" = 1'-0"

DATE:10/18/21

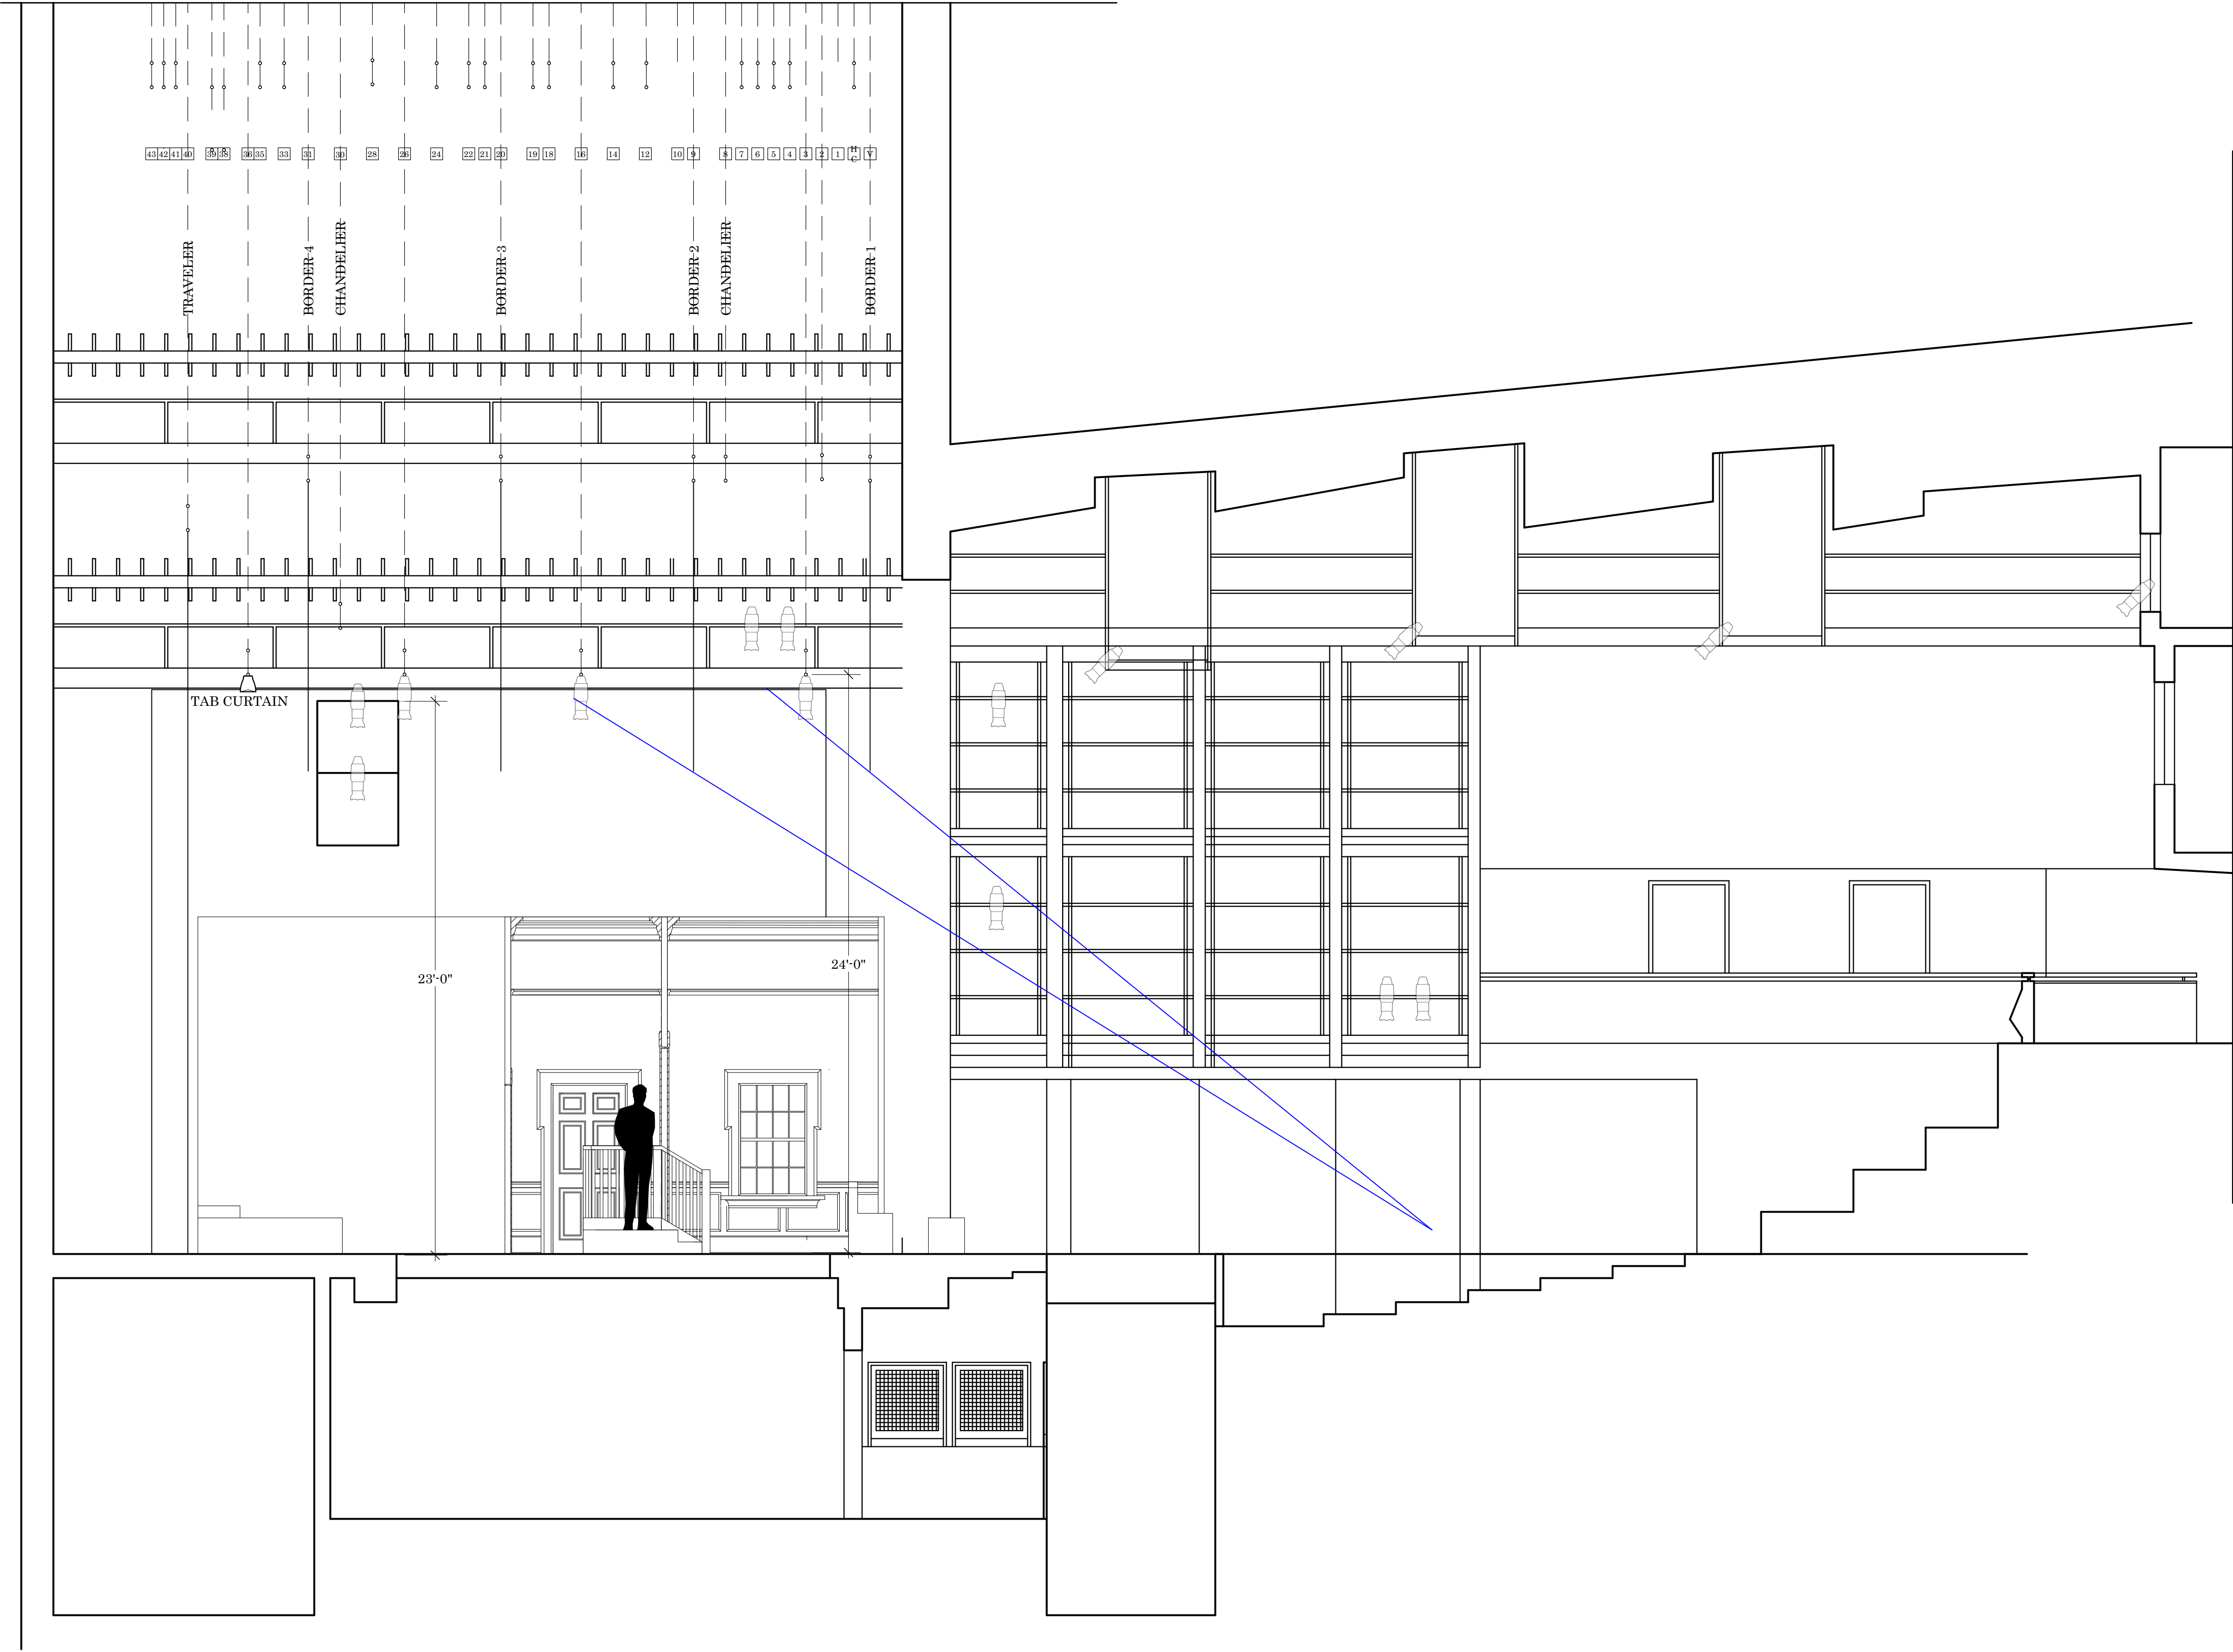

GENERAL NOTES

- All measurements are taken from the deck to the center of batten.

PURDUE THEATRE PRESENTS

FEFU AND HER FRIENDS

BY MARIA IRENE FORNES

LIGHT SECTION

DIRECTOR: RAQUEL LOPEZ
LIGHT DESIGN BY DENISSE CHAVEZ
ASSISTANT LIGHTING DESING BY CONNOR REGG
PRODUCTION ELECTRICIAN: HANNAH GRACE HARPER

SCALE: 1/4" = 1'-0"

DATE:10/18/21